

Kennedy Legler
John Redgrave
Ronald Johnson
John Kerwin
Hal Lenobel
Ray Metz
Jim Patterson

Mayor
Vice Mayor
Commissioner
Commissioner
Commissioner
Commissioner
Commissioner

Bruce St. Denis

Town Manager

TOWN OF LONGBOAT KEY

Facilities Improvement Projects


TOWN HALL

Additions and Remodeling

501 BAY ISLES ROAD
Longboat Key, Florida

CONSTRUCTION DOCUMENTS

30 OCTOBER, 2001

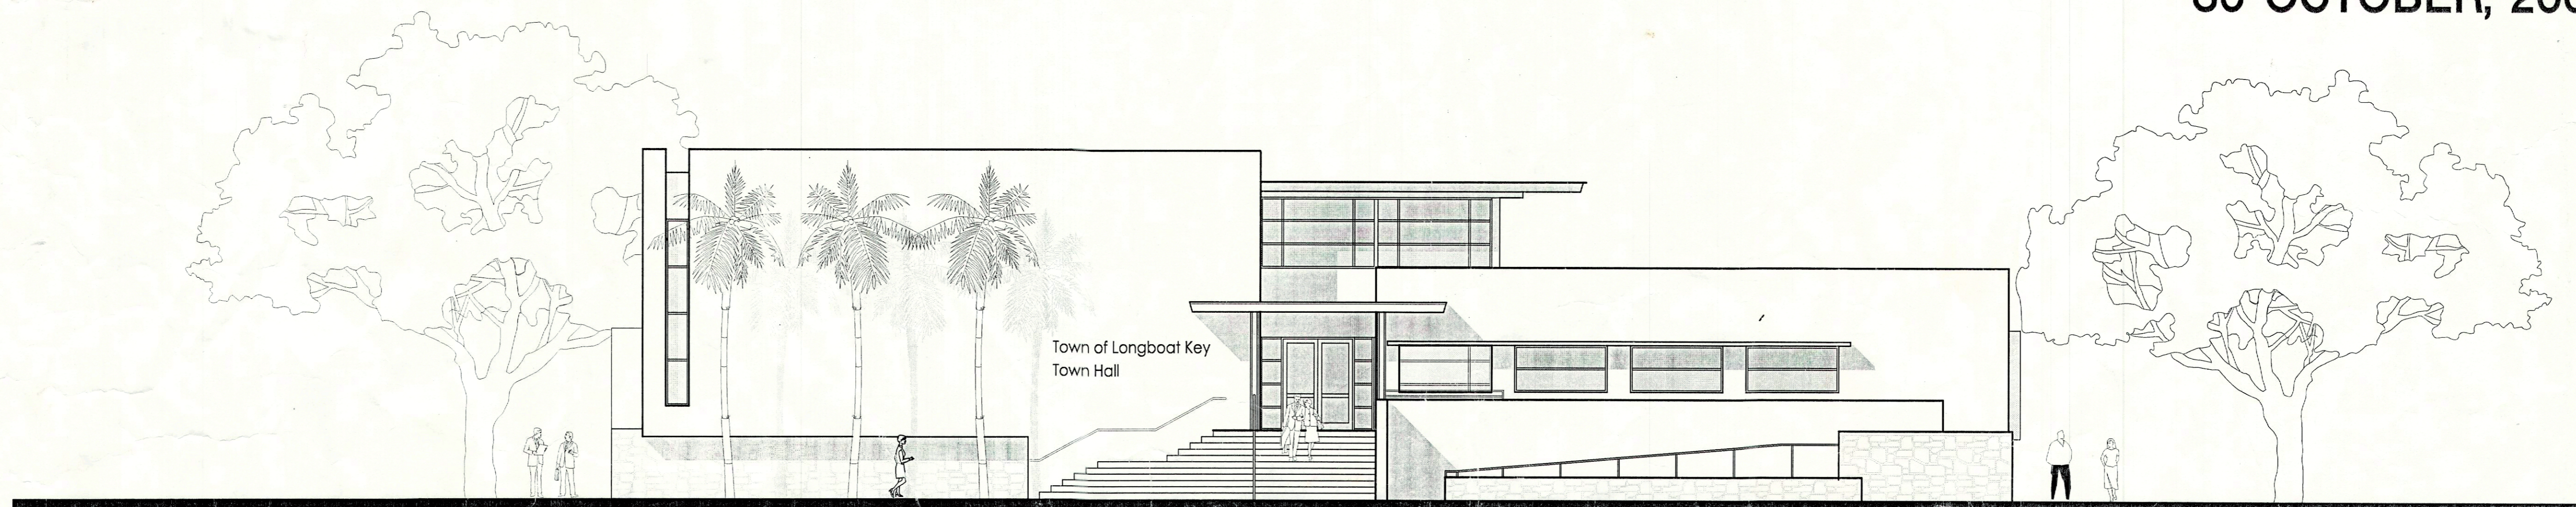

UPDATED DRAWINGS - INCLUDES
REVISION SHEETS AS OF 10/1/01

Town of Longboat Key
Facilities Improvement Projects
Town Hall
501 Bay Isles Road
Longboat Key, Florida

COVER SHEET
CONSTRUCTION DOCUMENTS

99020
A0.01
30 OCT 2001

GUY PETERSON

OFFICE FOR ARCHITECTURE

Guy Peterson / OFA, Inc.
Office For Architecture
1234 First Street
Phone (941) 952-1111

Sarasota, Florida 34236
Fax (941) 957-1111



Studio 7 Architecture, Inc.

514 Central Avenue
Phone (941) 365-6400

Sarasota, Florida 34236
Fax (941) 365-0067

Civil Engineer
BOYLE ENGINEERING CORPORATION
5971 CattleRidge Boulevard Suite 200
Phone (941) 377-8858

Sarasota, FL 34232
Fax (941) 371-2569

Landscape Architect
DAVID W. YOUNG, P. A.
1850 Hibiscus Street
Phone (941) 365-6530

Sarasota, FL 34239
Fax (941) 365-0735




Structural Engineer
STIRLING & WILBUR ENGINEERING
7085 South Tamiami Trail
Phone (941) 929-1552

Sarasota, FL 34231
Fax (941) 929-1553

Mechanical, Plumbing Electrical and Fire Protection Engineer
TILDEN LOBNITZ & COOPER
1400 Colonial Blvd Suite 203
Phone (941) 275-4240

Fort Myers, FL 33907-1069
Fax (941) 275-3511

- GENERAL NOTES:
1. ALL WINDOW ELEVATIONS ARE FROM THE EXTERIOR POINT OF VIEW.
 2. SEE DOOR SCHEDULE FOR ADDITIONAL ALUM. ENTRANCE INFORMATION.
 3. SEE DOOR SCHEDULE FOR HOLLOW METAL DOOR FRAME/WINDOW COMBINATIONS.

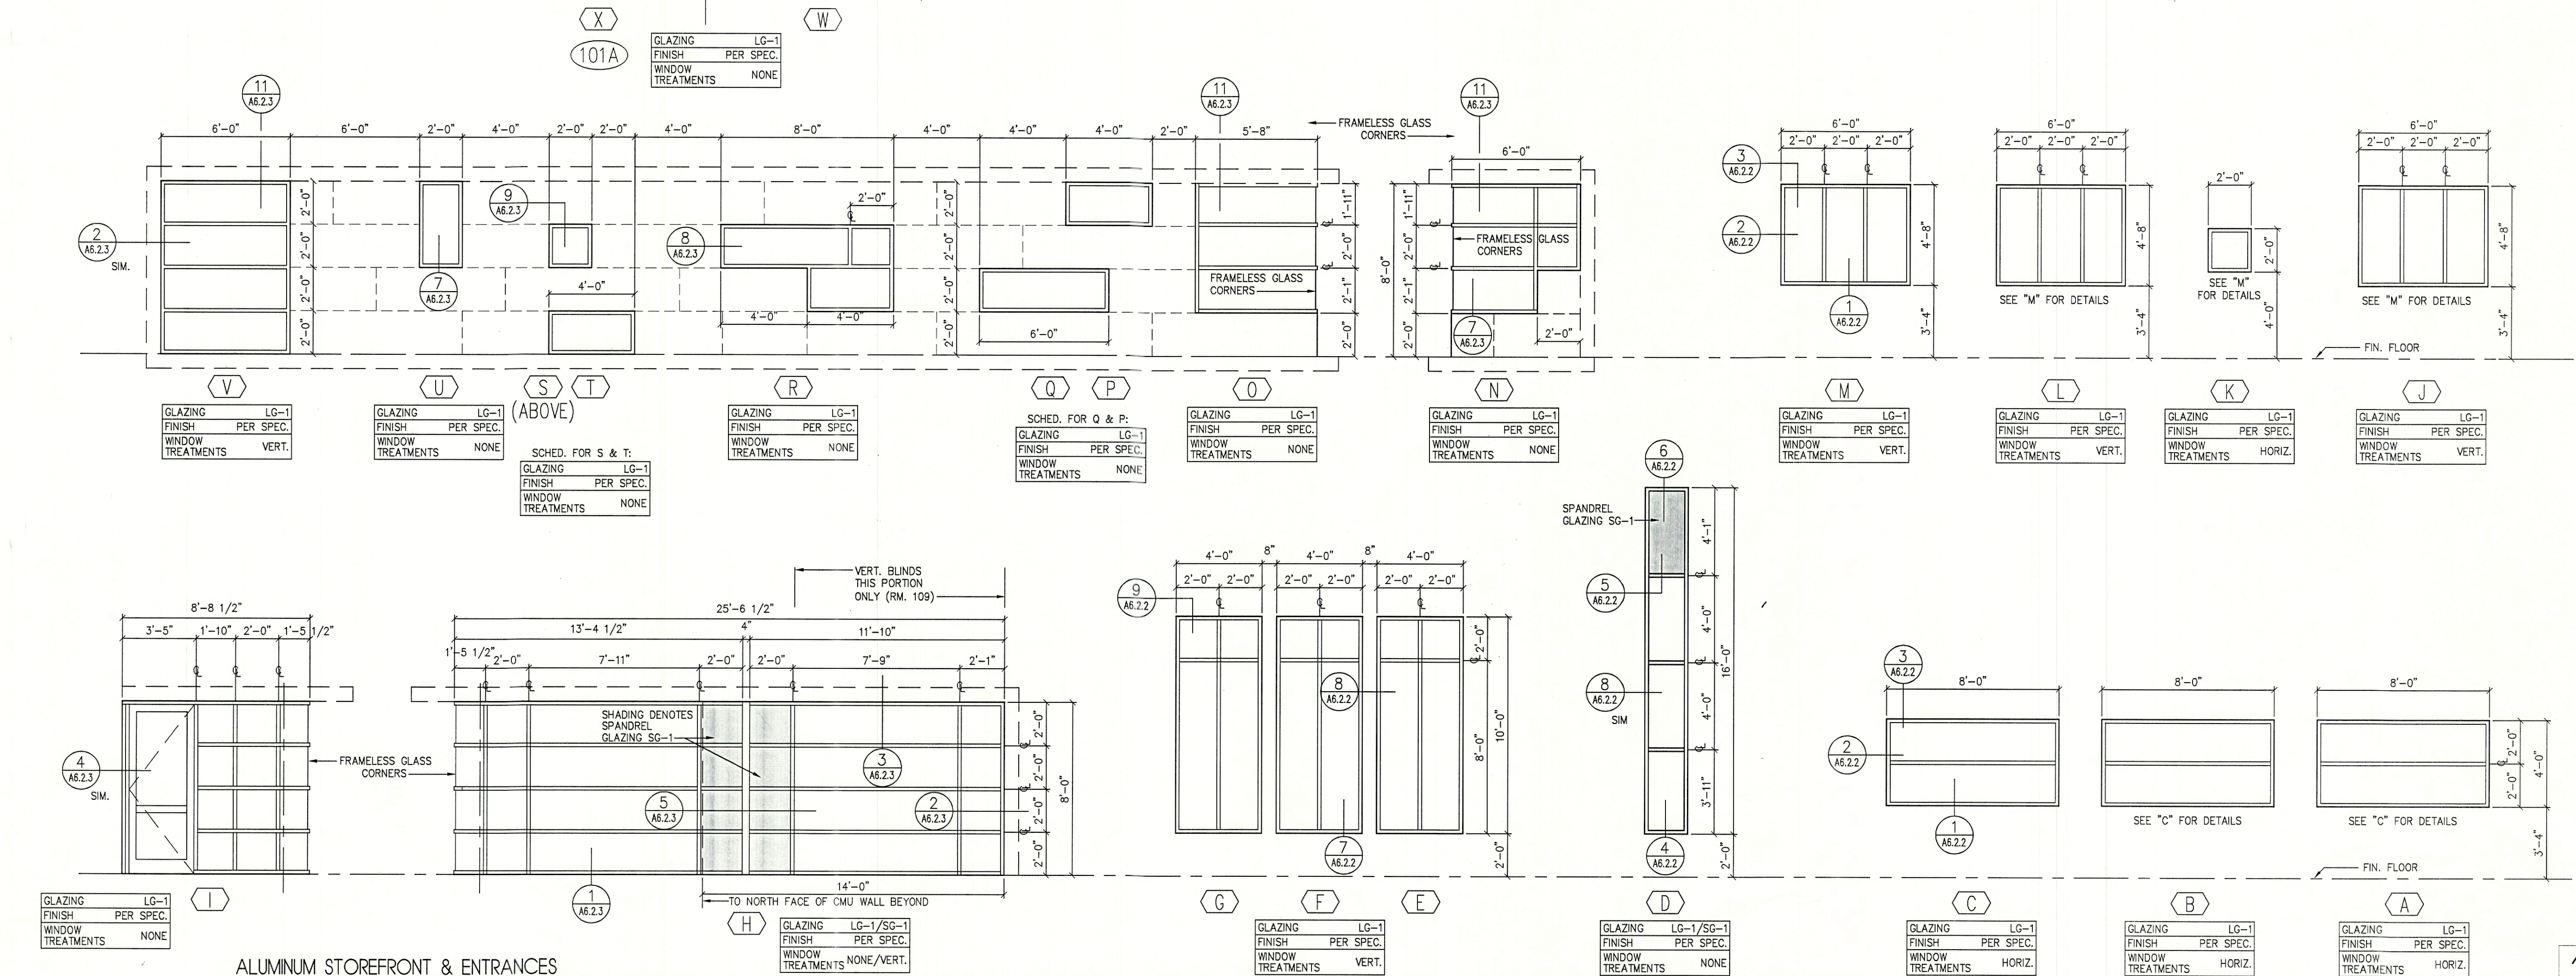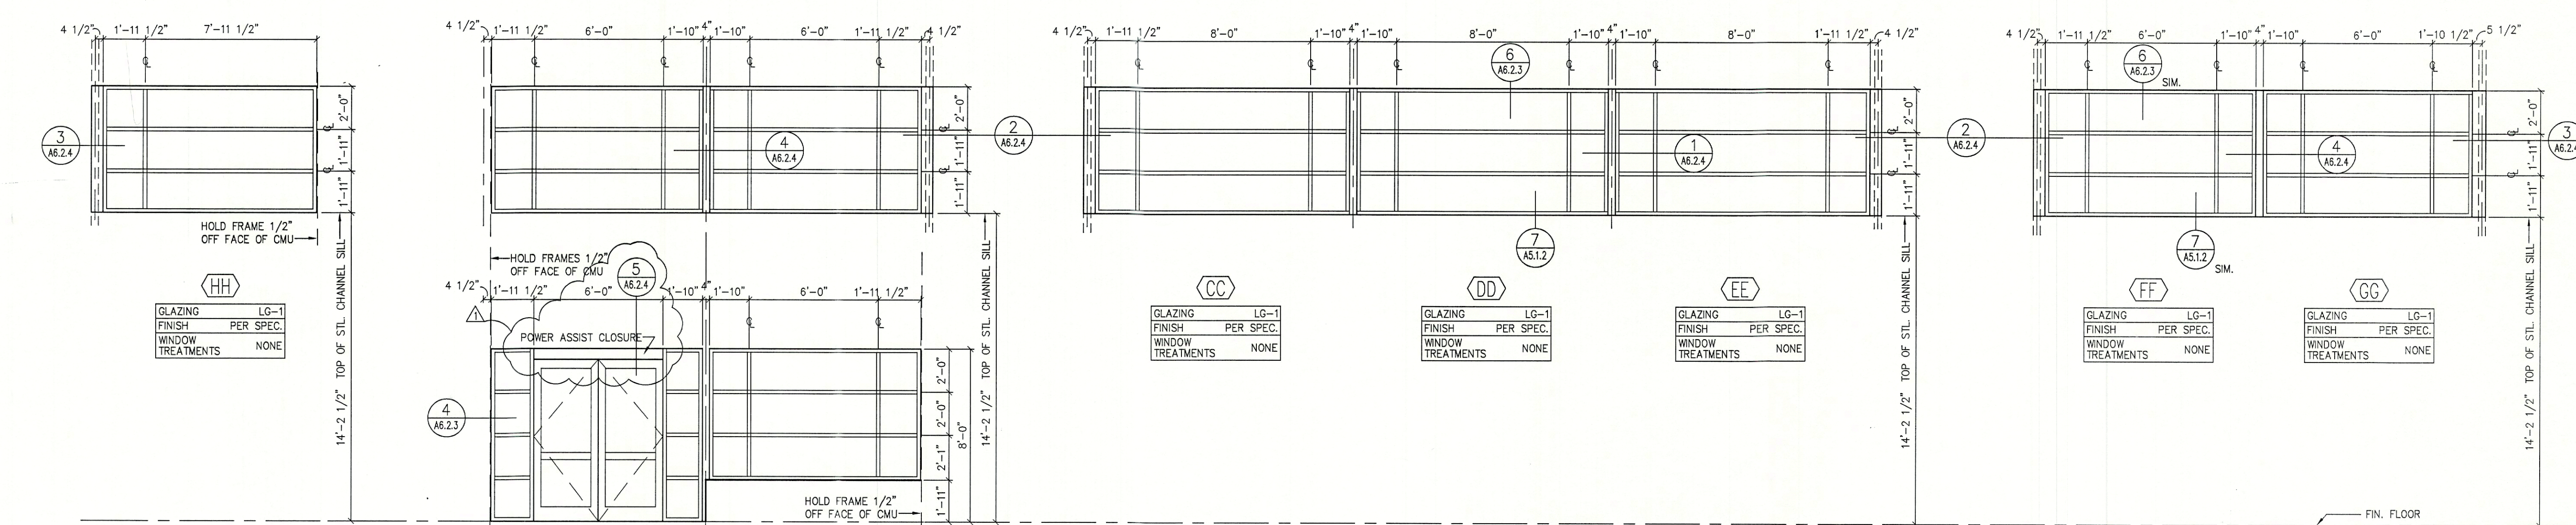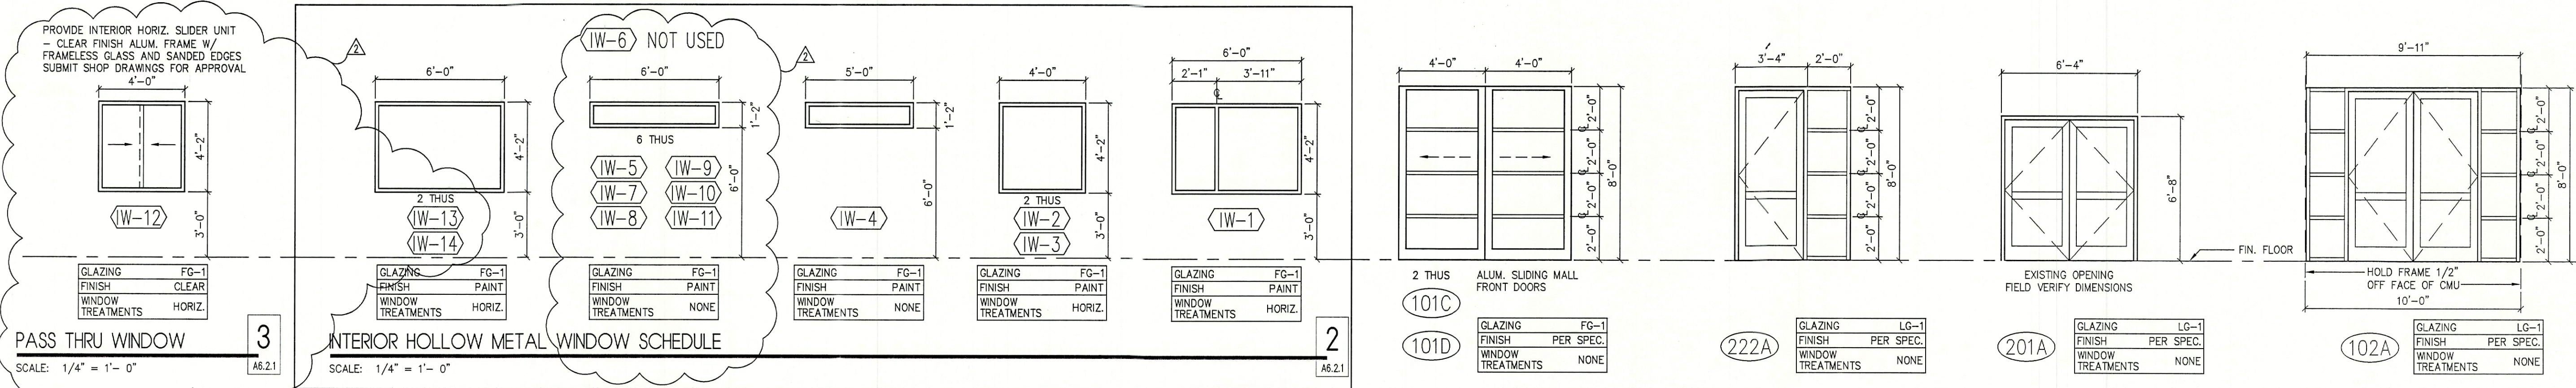


CONSTRUCTION DOCUMENTS

Town of Longboat Key
Facilities Improvement Projects
Town Hall
501 Bay Isles Road
Longboat Key, Florida


WINDOW SCHEDULE

REVISION	DATE	DESCRIPTION
1	12/8/00	DOOR HEAD
2	3/25/02	DOOR HEAD

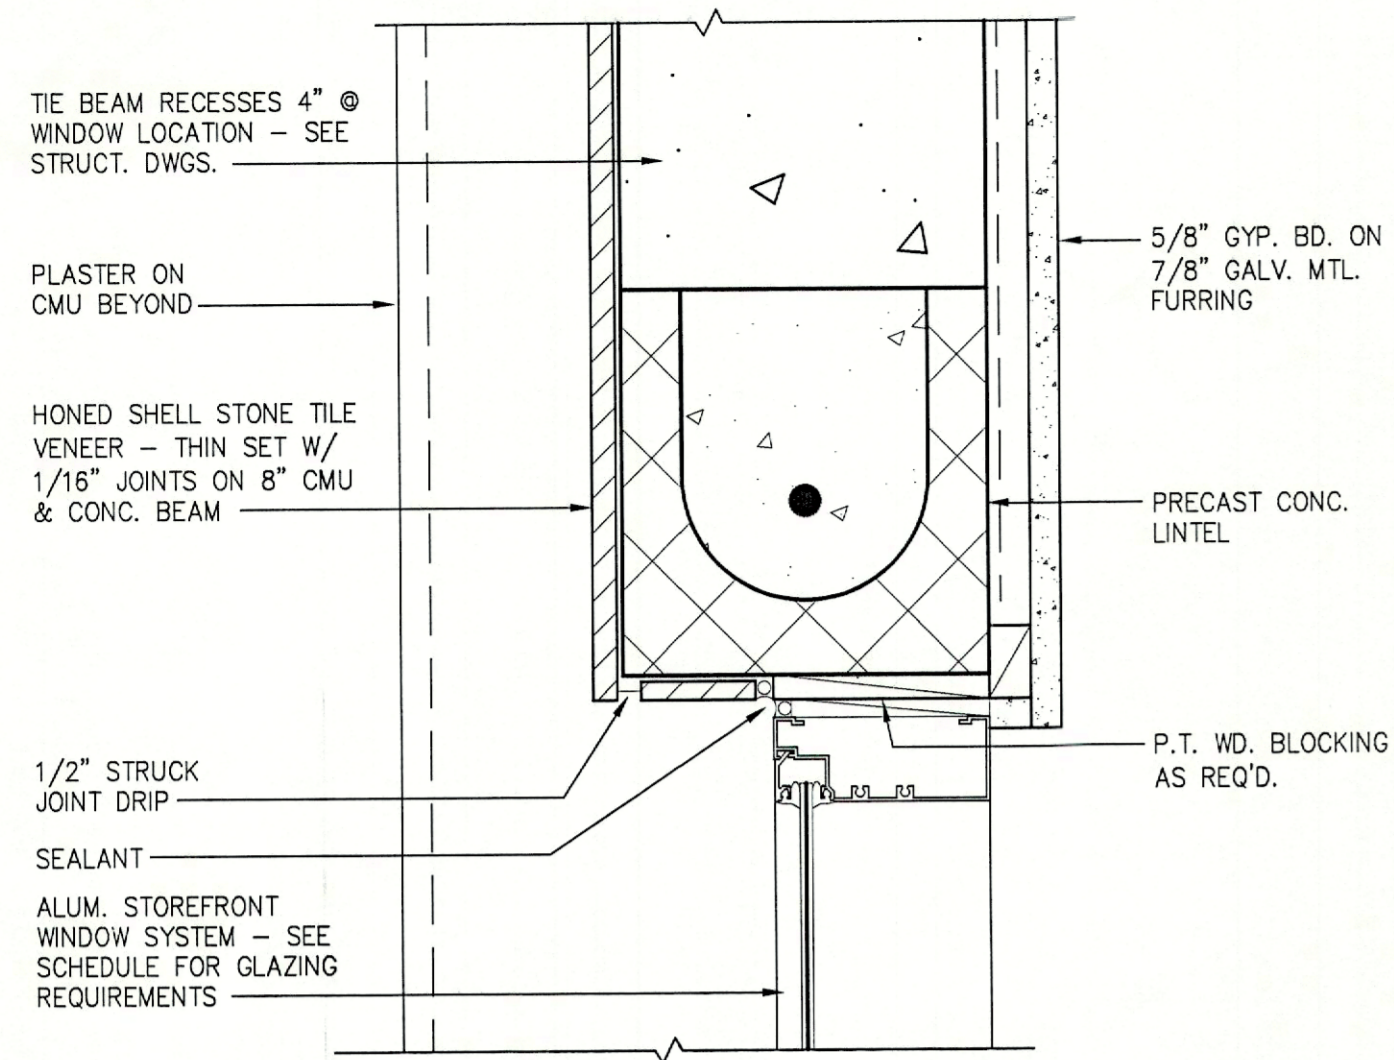


WINDOW HEAD DETAIL
SCALE: 3" = 1' - 0"

9
A6.2.2

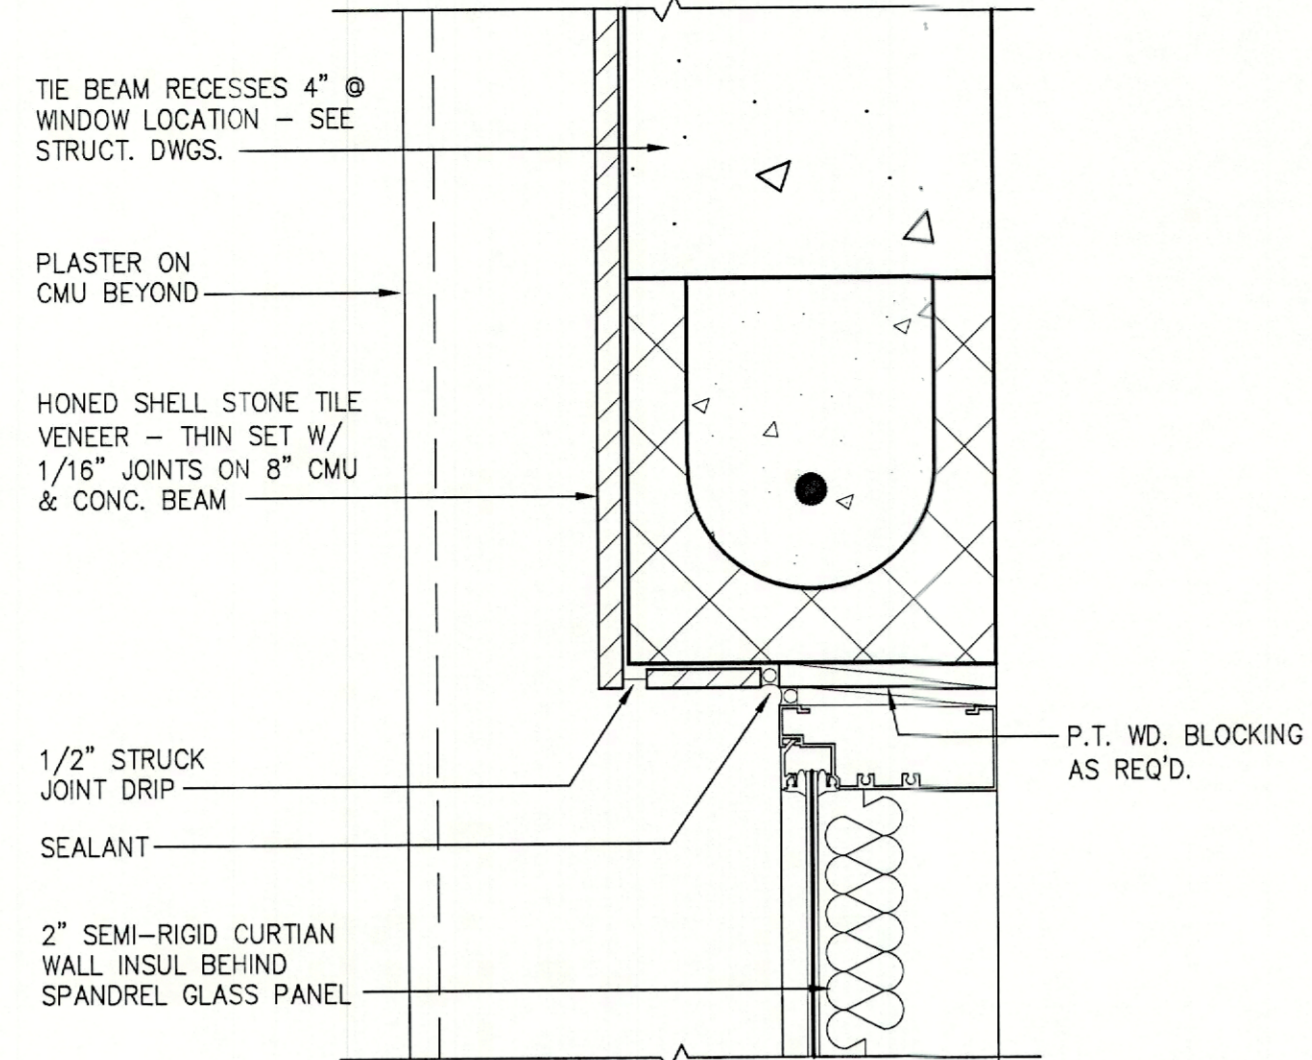


WINDOW HEAD DETAIL
SCALE: 3" = 1' - 0"

6
A6.2.2

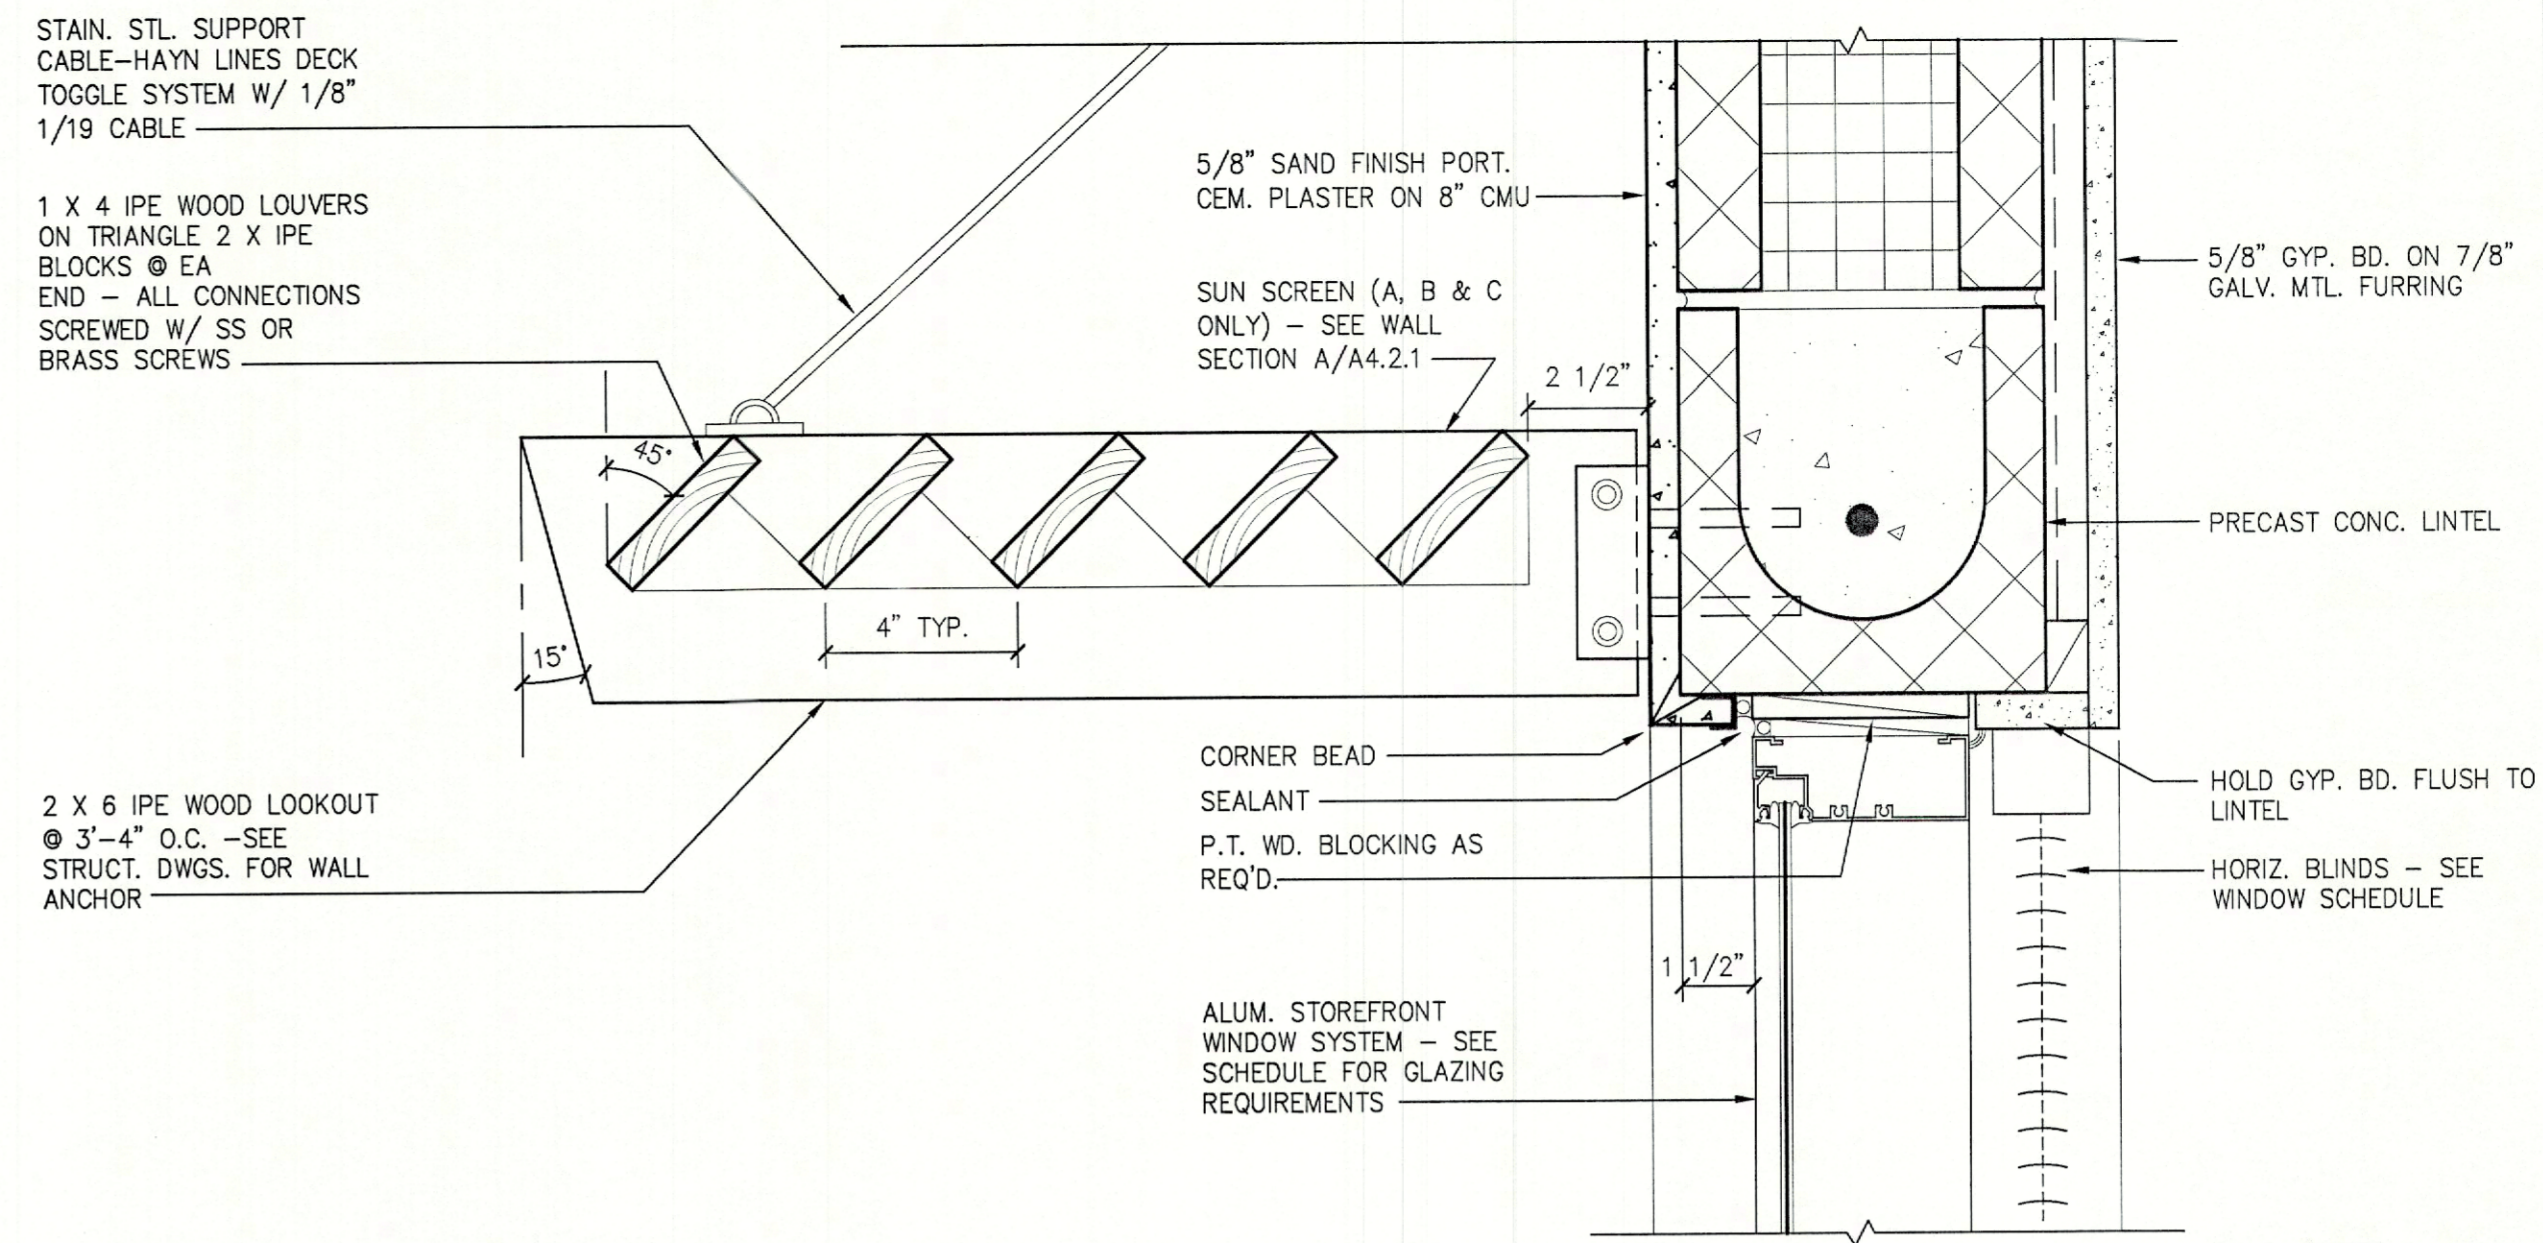


WINDOW HEAD DETAIL
SCALE: 3" = 1' - 0"

3
A6.2.2

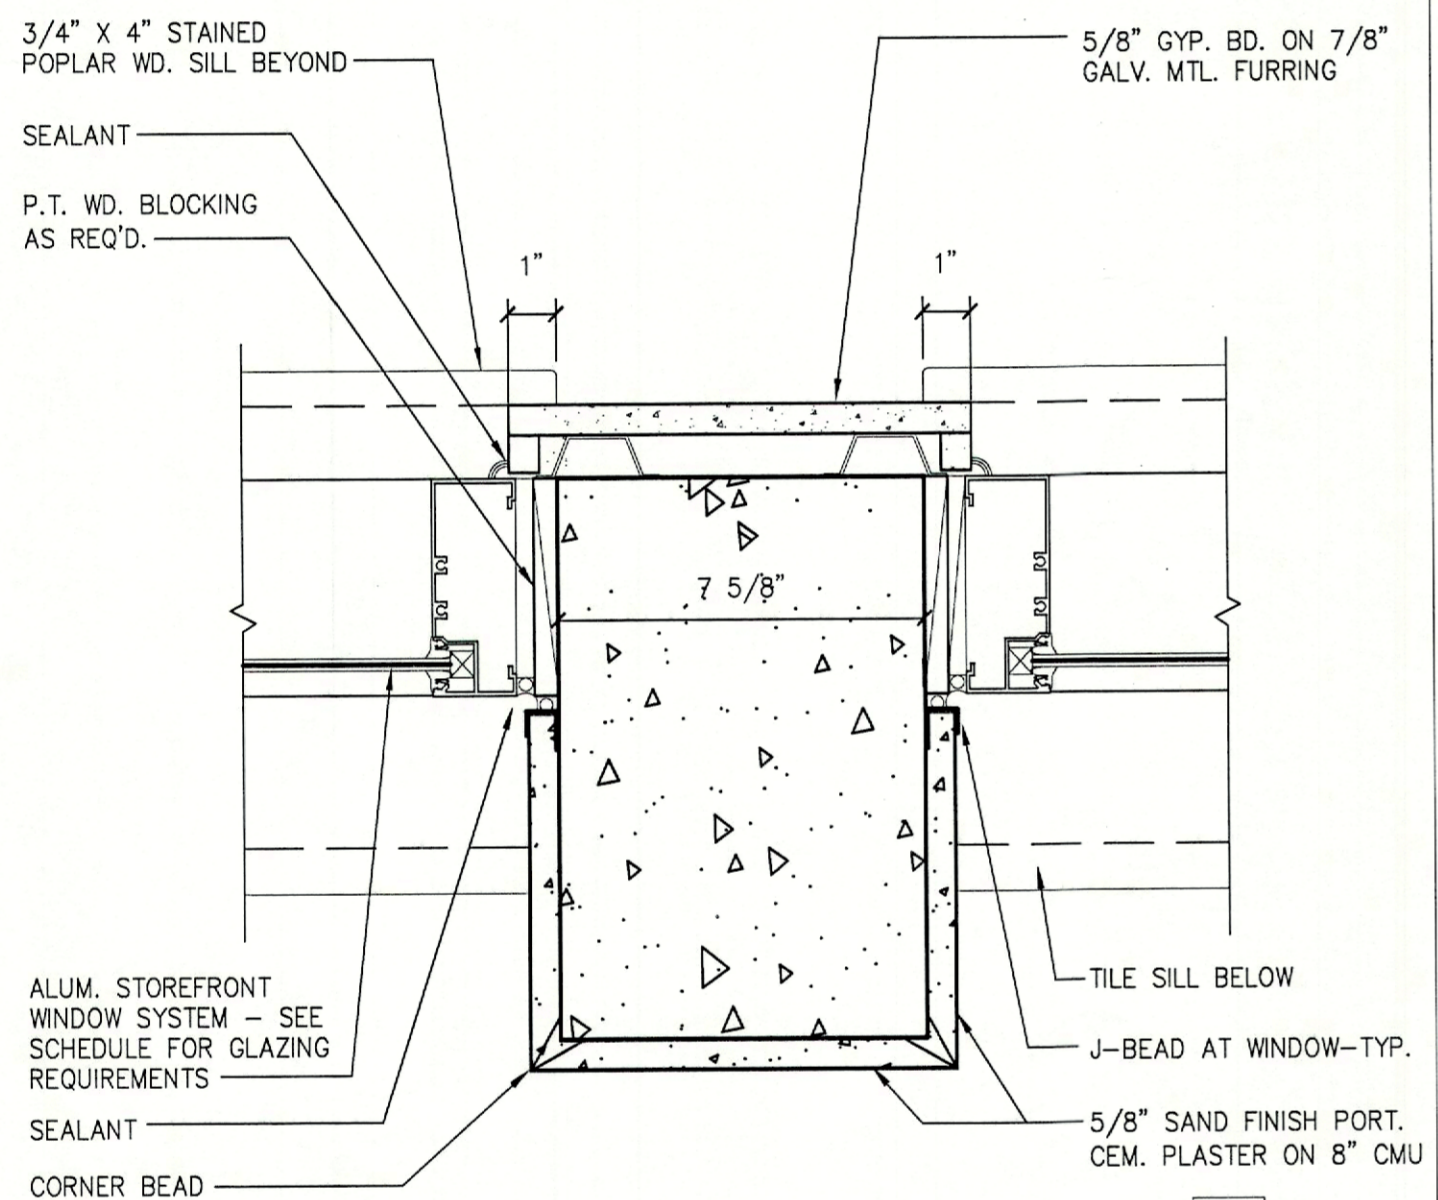


WINDOW JAMB DETAIL
SCALE: 3" = 1' - 0"

8
A6.2.2

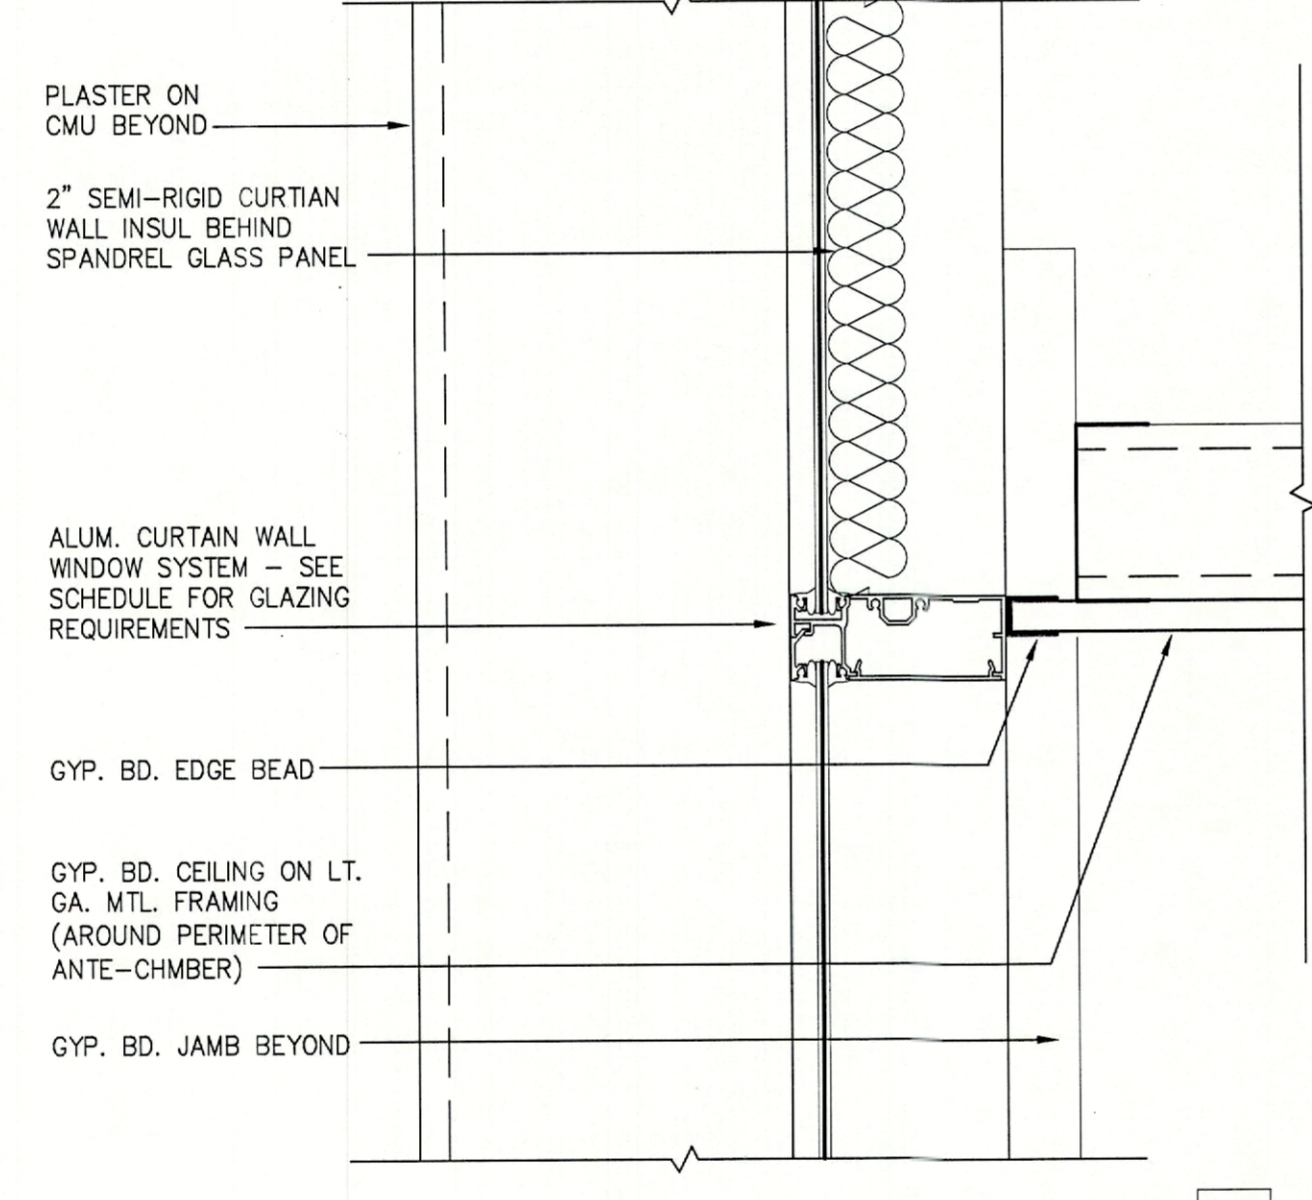


WINDOW HORIZ. MULLION DETAIL
SCALE: 3" = 1' - 0"

5
A6.2.2

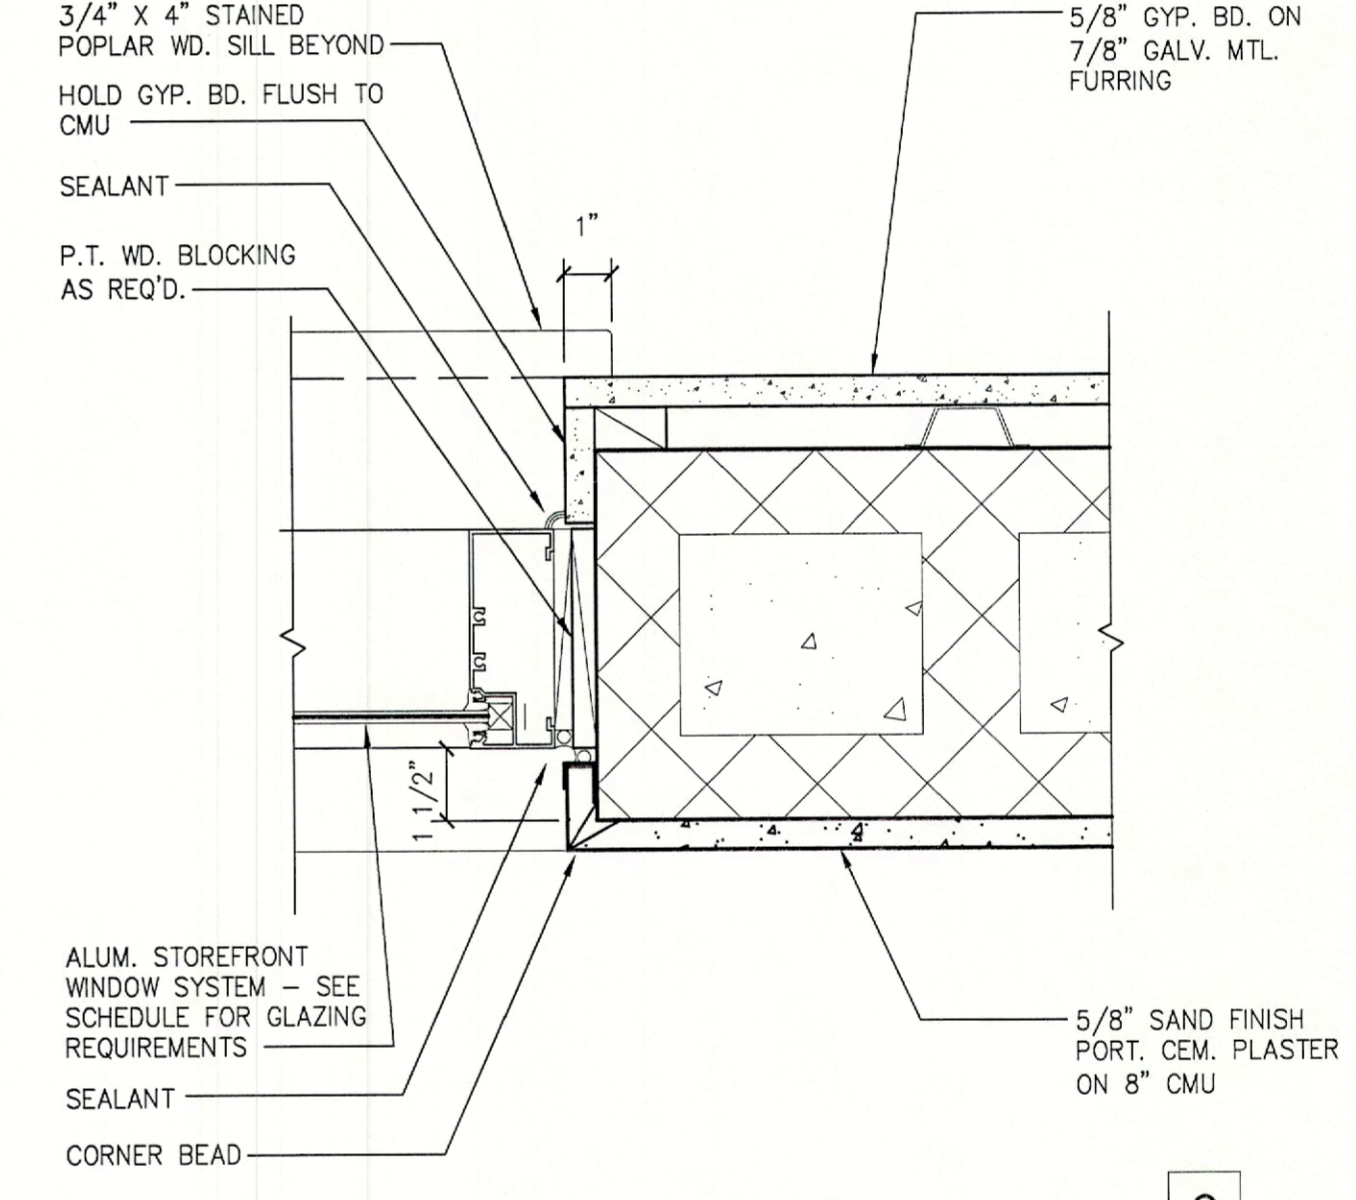


WINDOW JAMB DETAIL
SCALE: 3" = 1' - 0"

2
A6.2.2

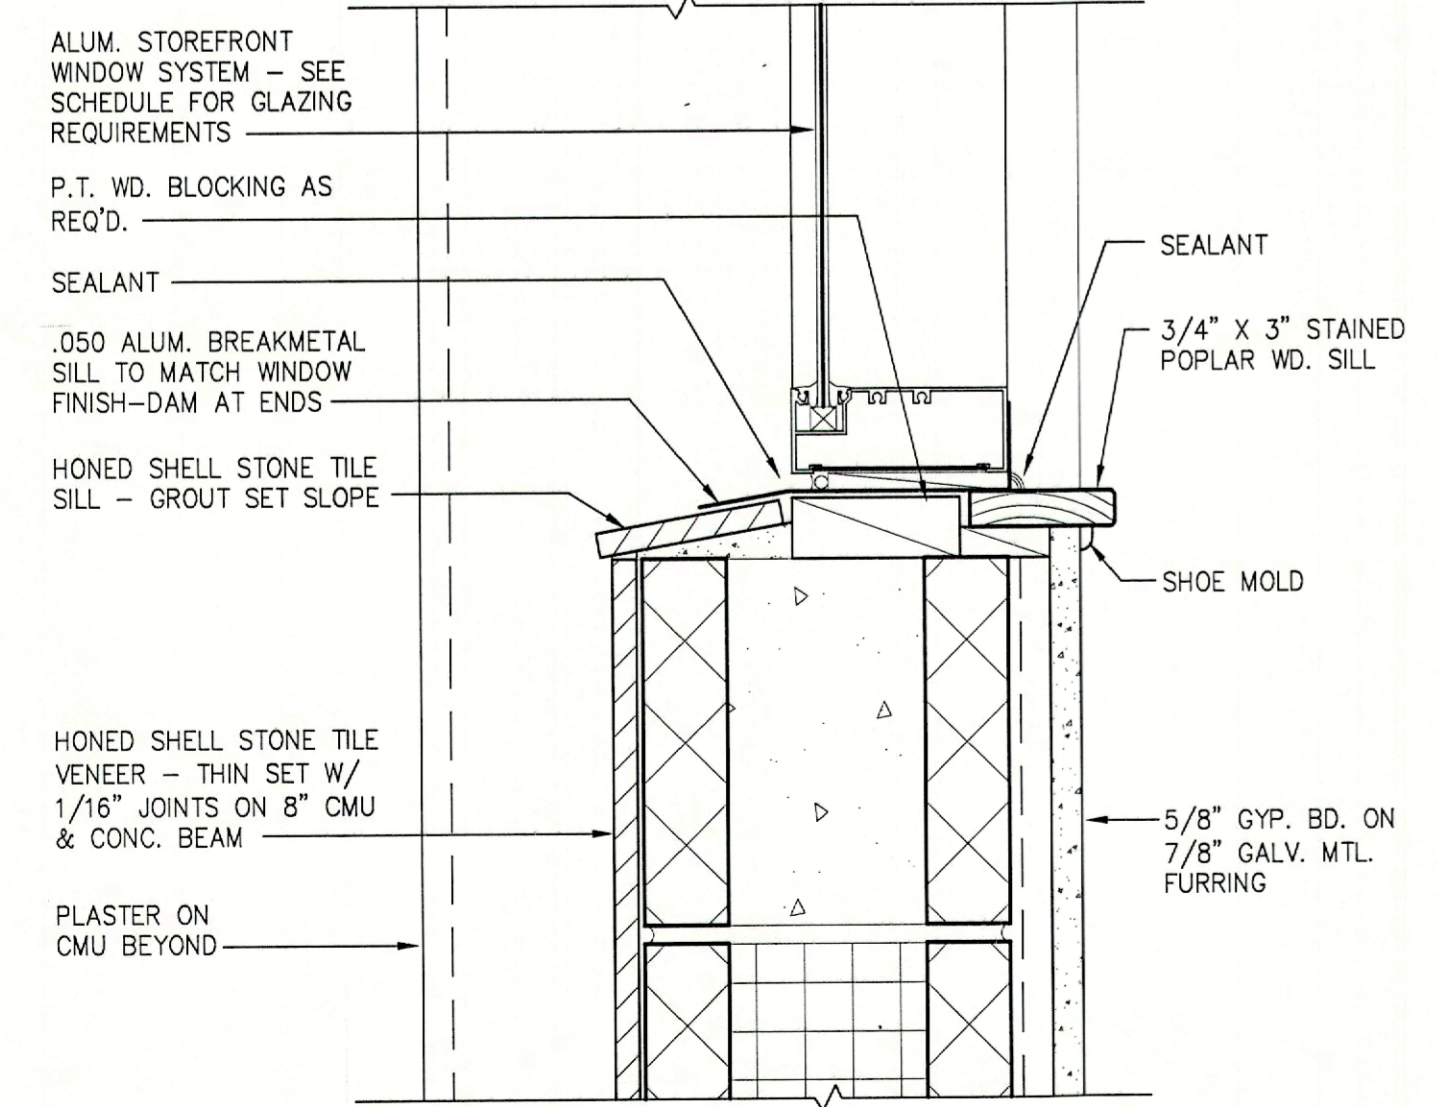


WINDOW SILL DETAIL
SCALE: 3" = 1' - 0"

7
A6.2.2

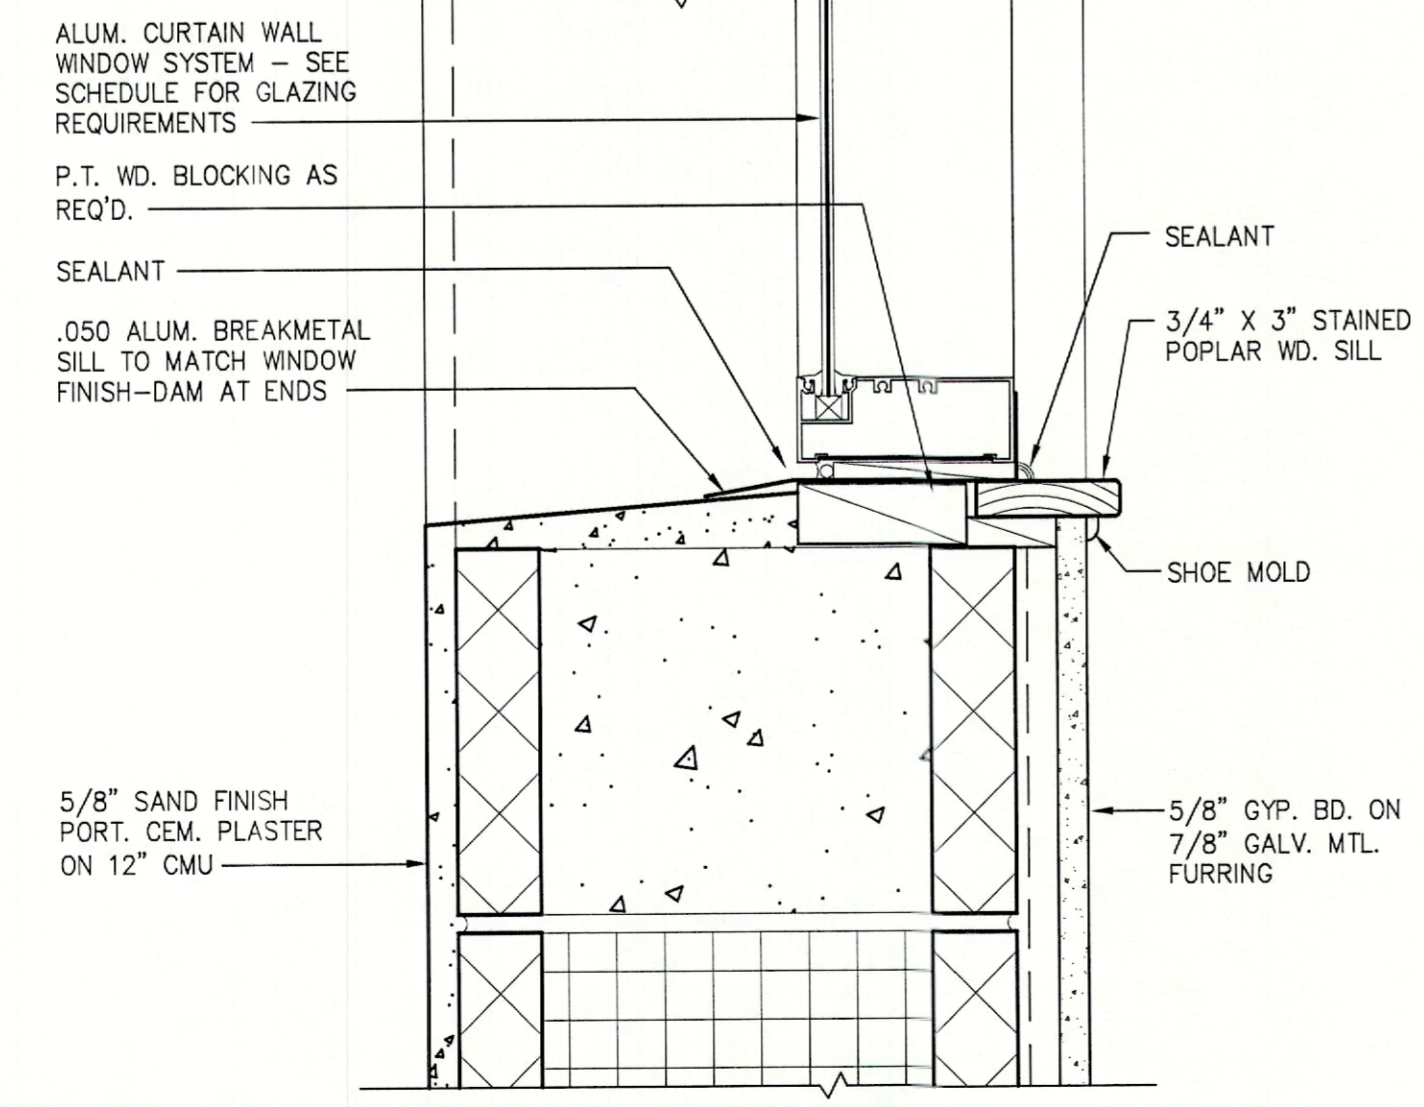

WINDOW SILL DETAIL
SCALE: 3" = 1' - 0"

4
A6.2.2

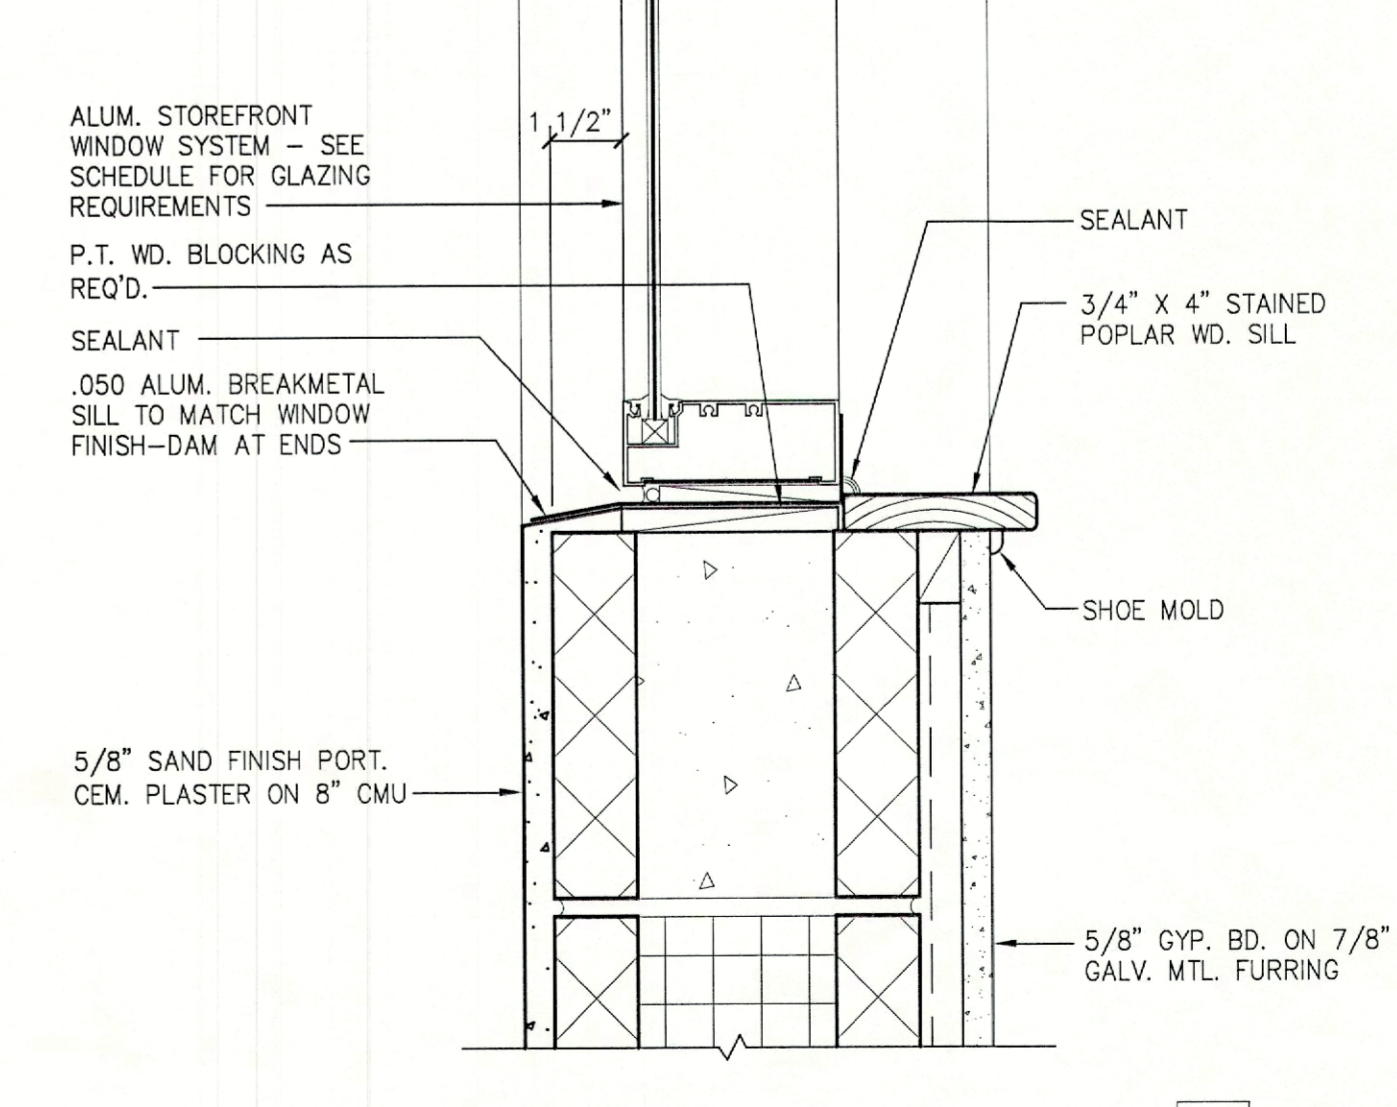

WINDOW SILL DETAIL
SCALE: 3" = 1' - 0"

1
A6.2.2

Studio 7 architecture
Brad Gaubatz, AIA

2001 © Studio 7 Architecture, Inc. FL #A40033684

Guy Peterson / OFA, Inc.
Office For Architecture
1234 First Street Sarasota, Florida 34236
Phone (941) 952-1111 Fax (941) 957-1111

In Association With

Studio 7 Architecture, Inc.
514 Central Avenue Sarasota, Florida 34236
Phone (941) 365-6400 Fax (941) 365-0067

Structural Engineer
STIRLING & WILBUR ENGINEERING
7085 South Tamiami Trail Sarasota, FL 34231
Phone (941) 929-1552 Fax (941) 929-1553

Mechanical, Plumbing Electrical and Fire Protection Engineer
TILDEN LOBNITZ & COOPER
1400 Colonial Blvd Suite 203 Fort Myers, FL 33907-1099
Phone (941) 275-4240 Fax (941) 275-2511

Civil Engineer
BOYLE ENGINEERING CORPORATION
5971 Cottleridge Boulevard Suite 200 Sarasota, FL 34239
Phone (941) 377-8858 Fax (941) 371-2569

Landscape Architect
DAVID W. YOUNG, P. A.
1850 Hibiscus Street Sarasota, FL 34239
Phone (941) 365-6530 Fax (941) 365-0735

CONSTRUCTION DOCUMENTS

Town of Longboat Key
Facilities Improvement Projects
Town Hall
501 Bay Isles Road
Longboat Key, Florida

WINDOW DETAILS


REVISION	DATE	DESCRIPTION

99020


SCALE: 3" = 1' - 0"

A6.2.2


30 OCT 2001

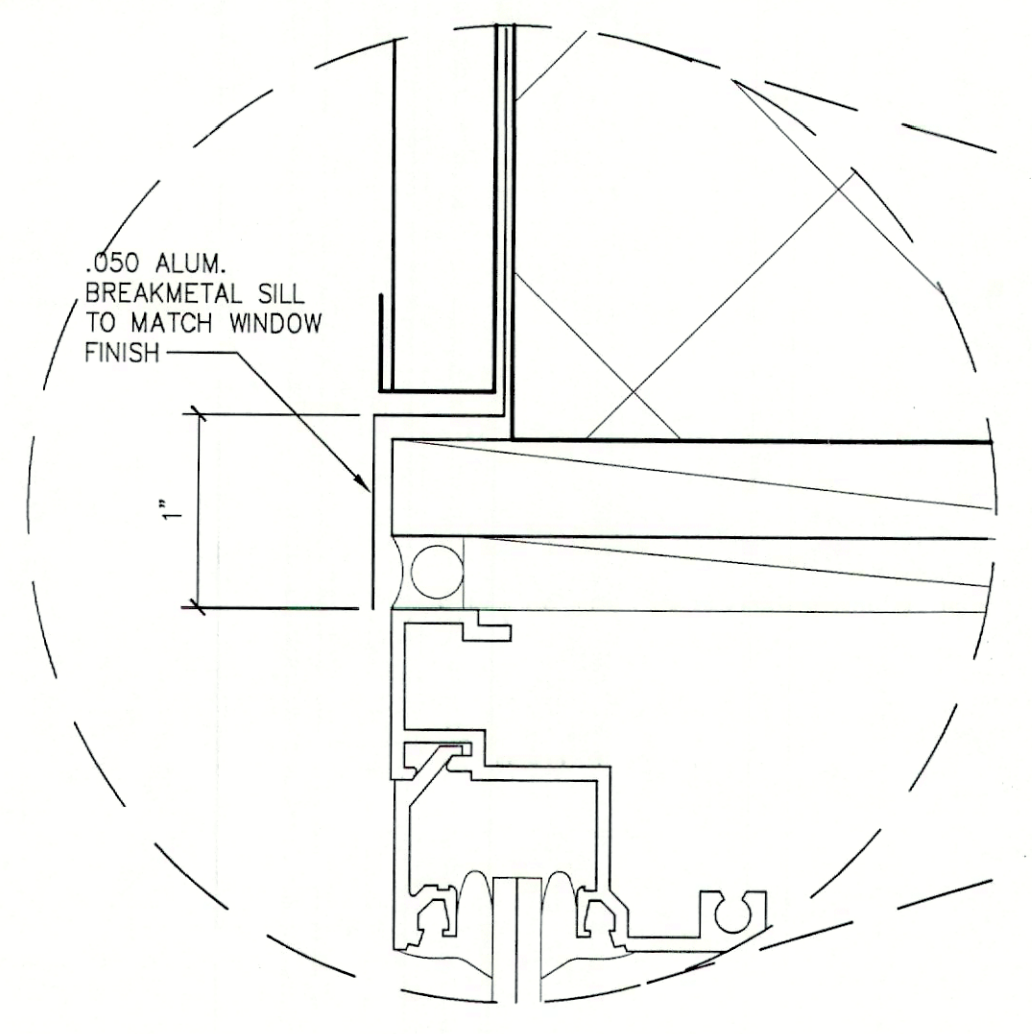


SCALE: FULL

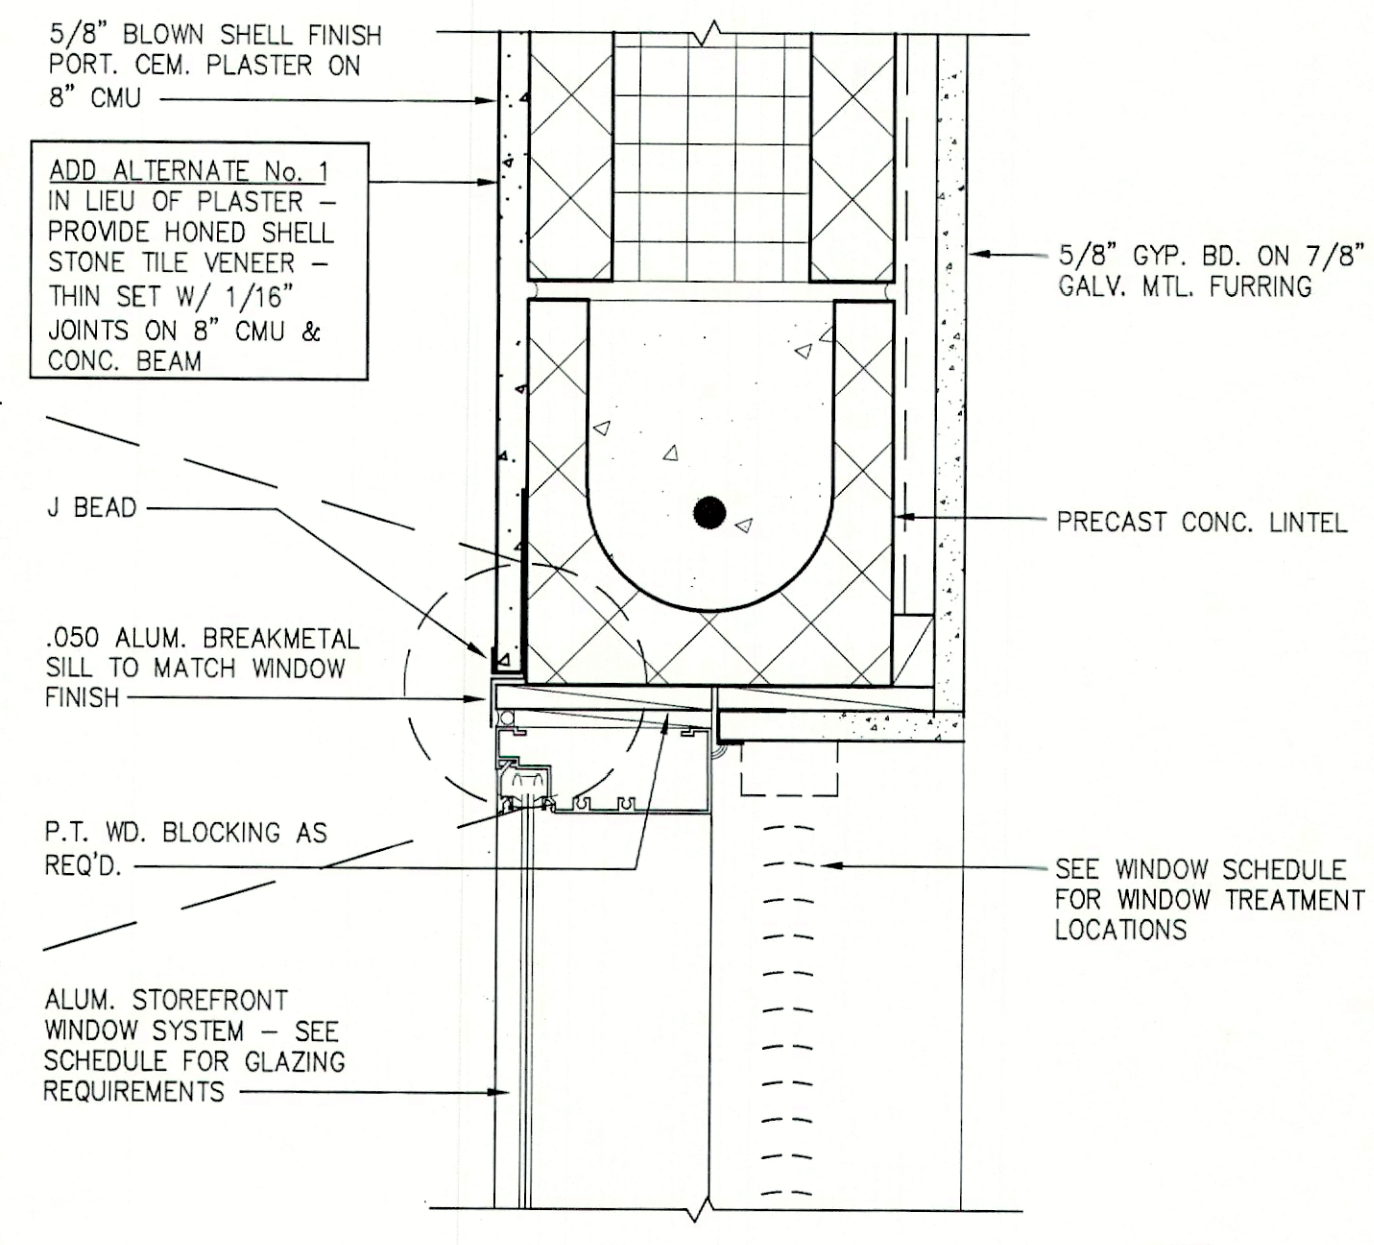


WINDOW HEAD DETAIL 9
SCALE: 3" = 1' - 0"
A6.2.3

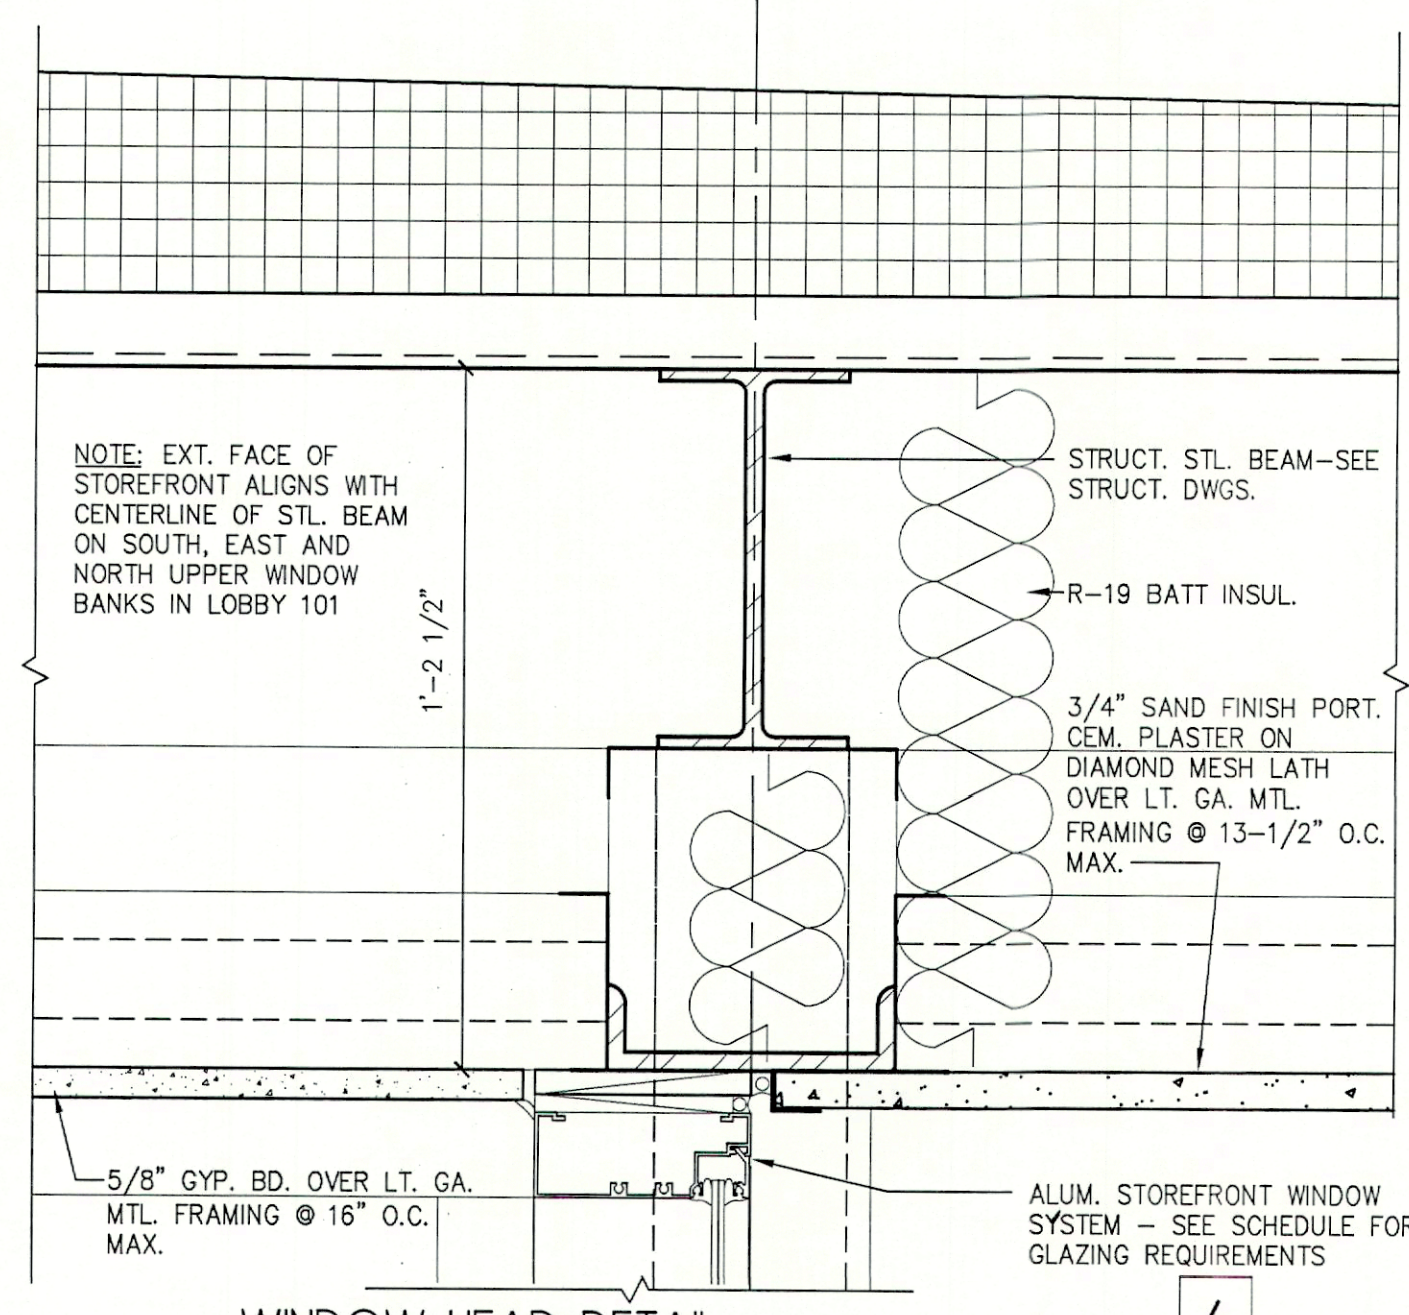


WINDOW HEAD DETAIL 6
SCALE: 3" = 1' - 0"
A6.2.3

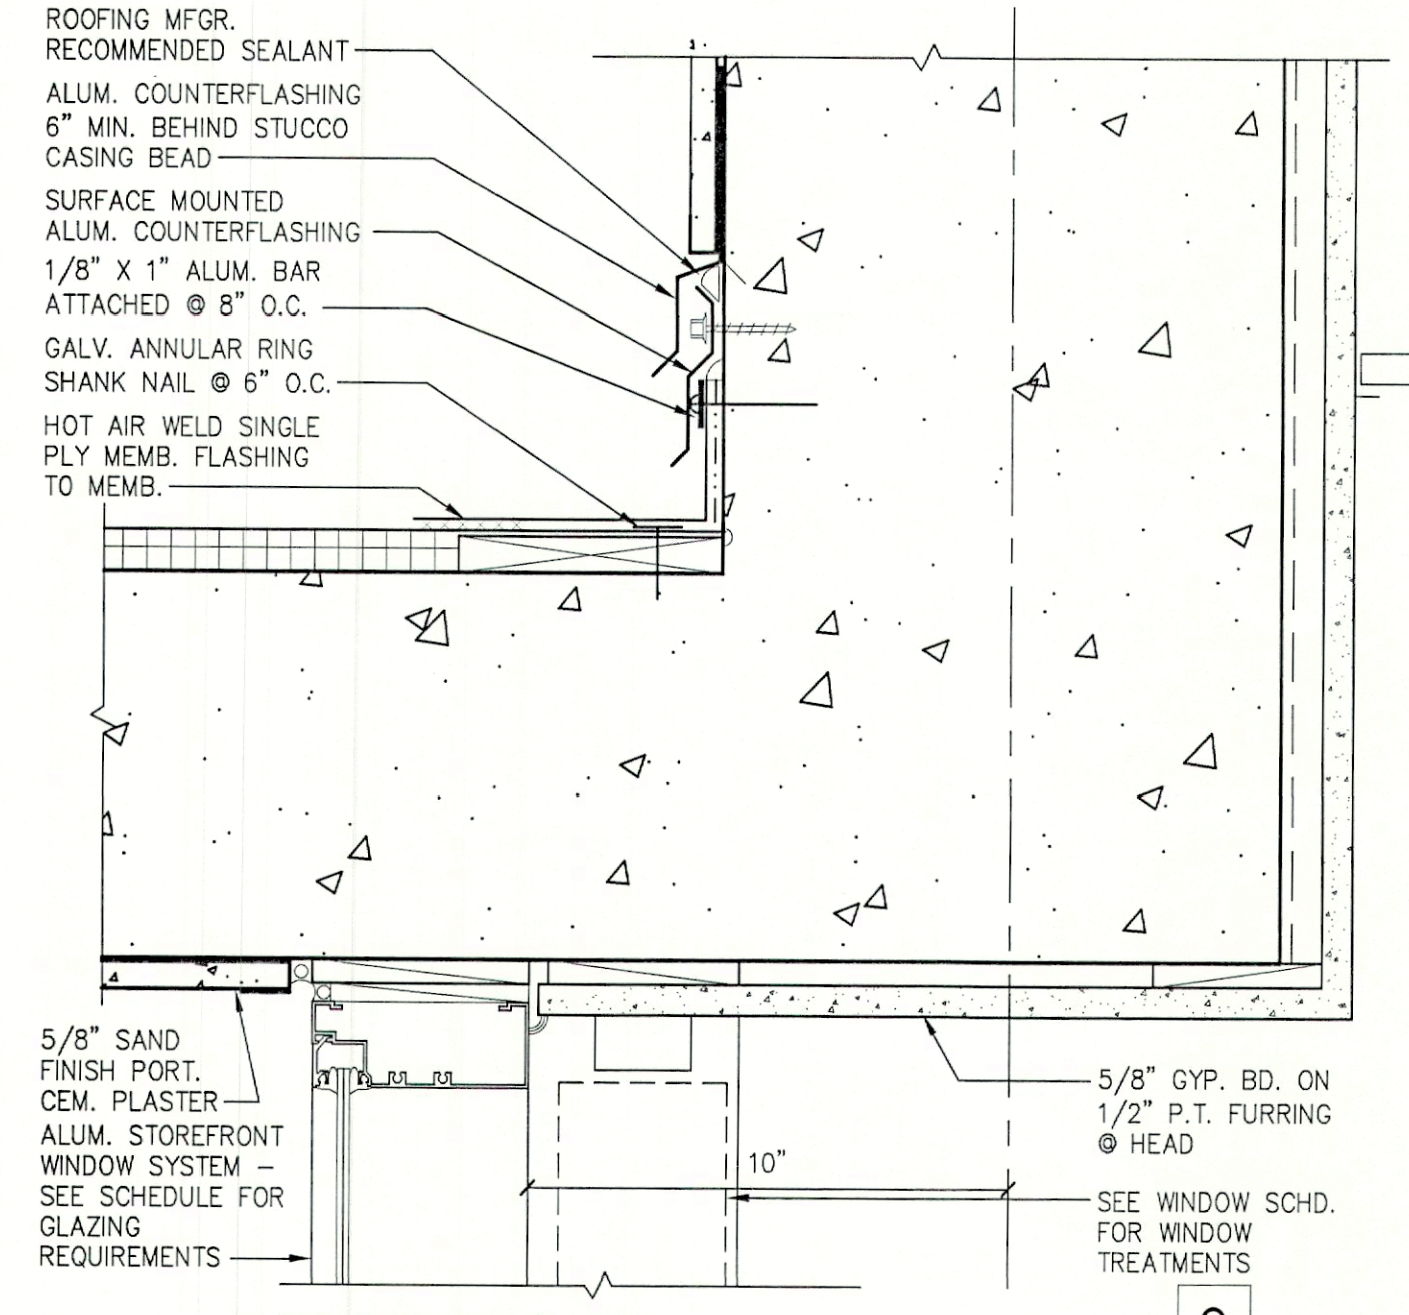


WINDOW HEAD DETAIL 3
SCALE: 3" = 1' - 0"
A6.2.3

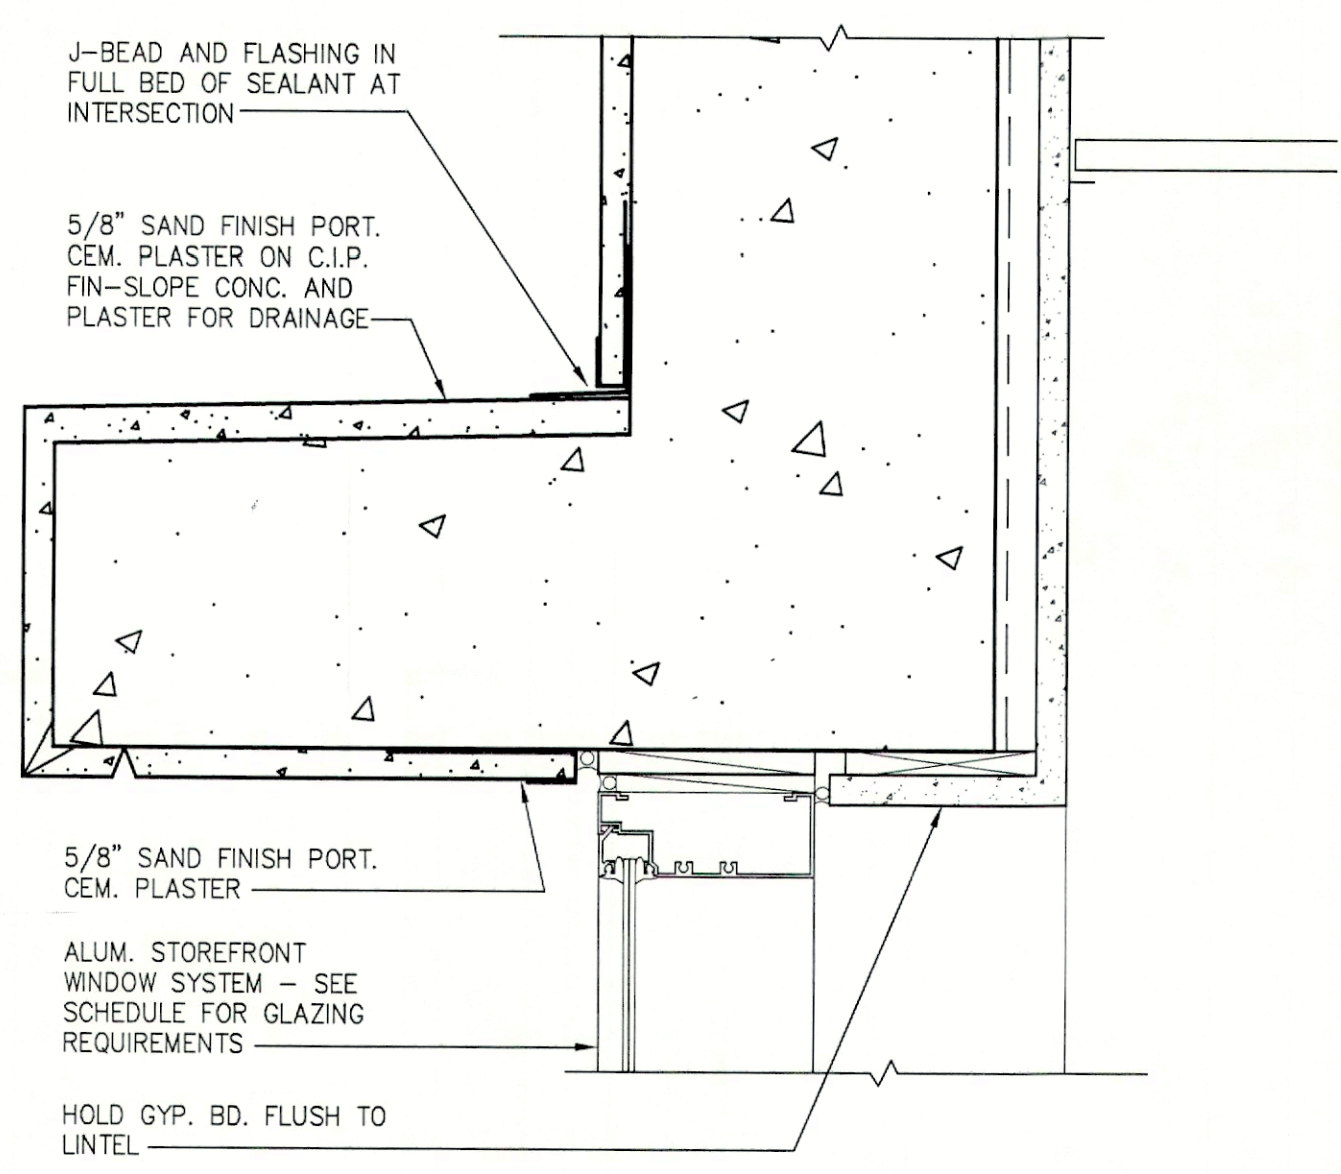


WINDOW HEAD DETAIL 11
SCALE: 3" = 1' - 0"
A6.2.3

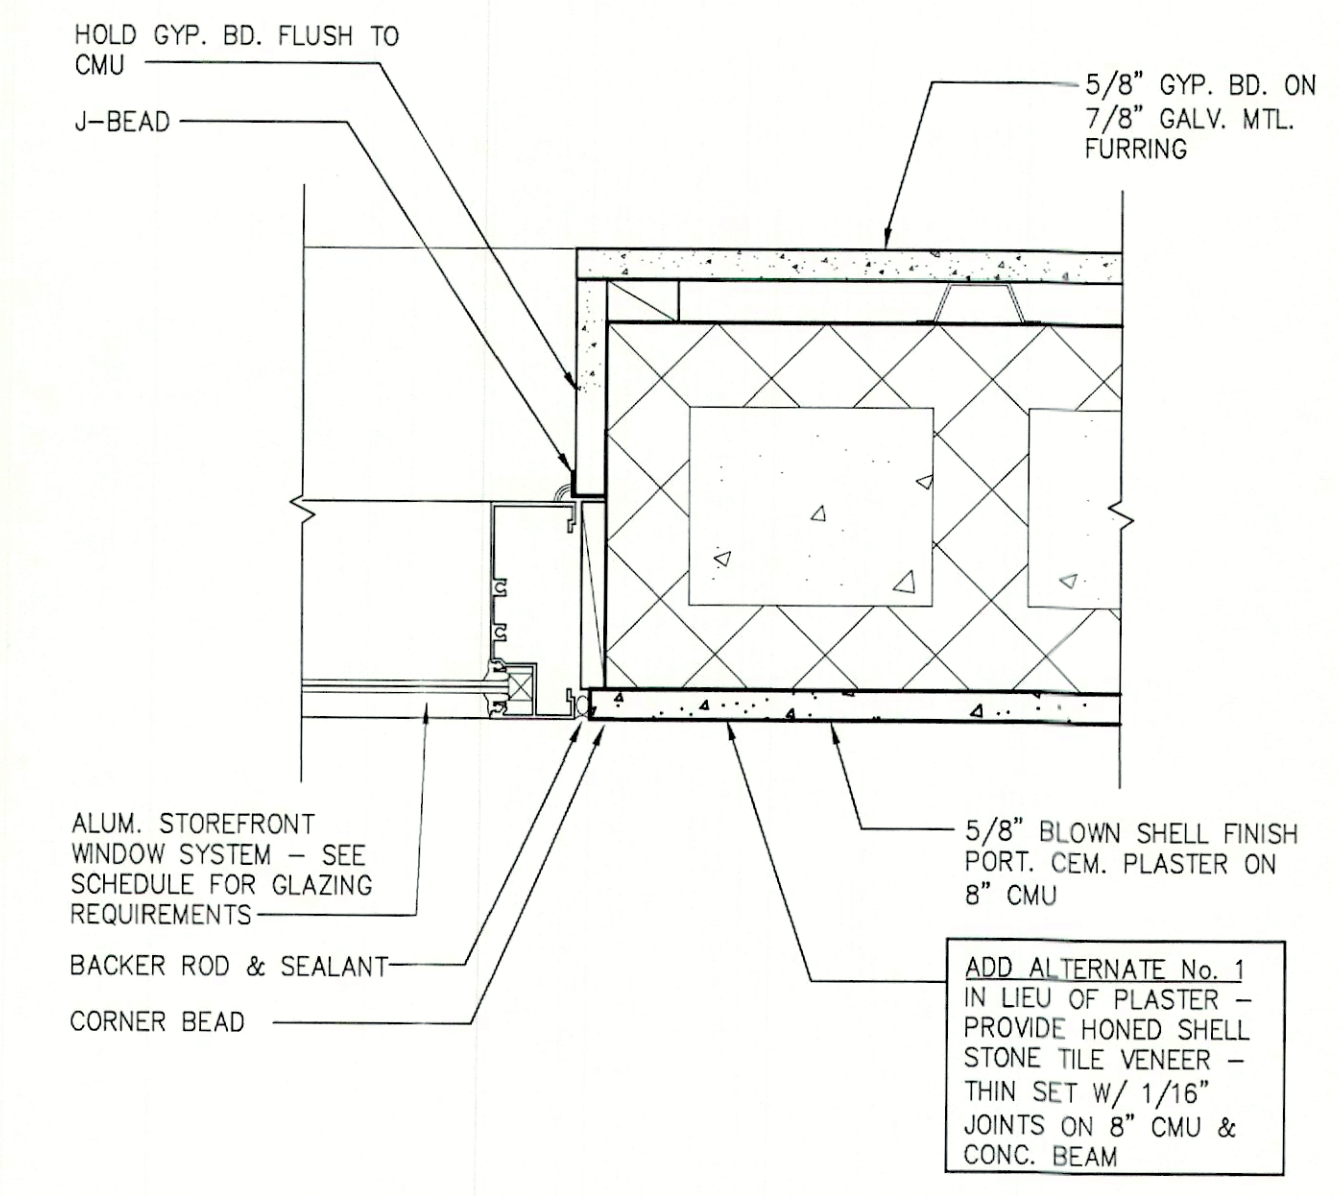


WINDOW JAMB DETAIL 8
SCALE: 3" = 1' - 0"
A6.2.3

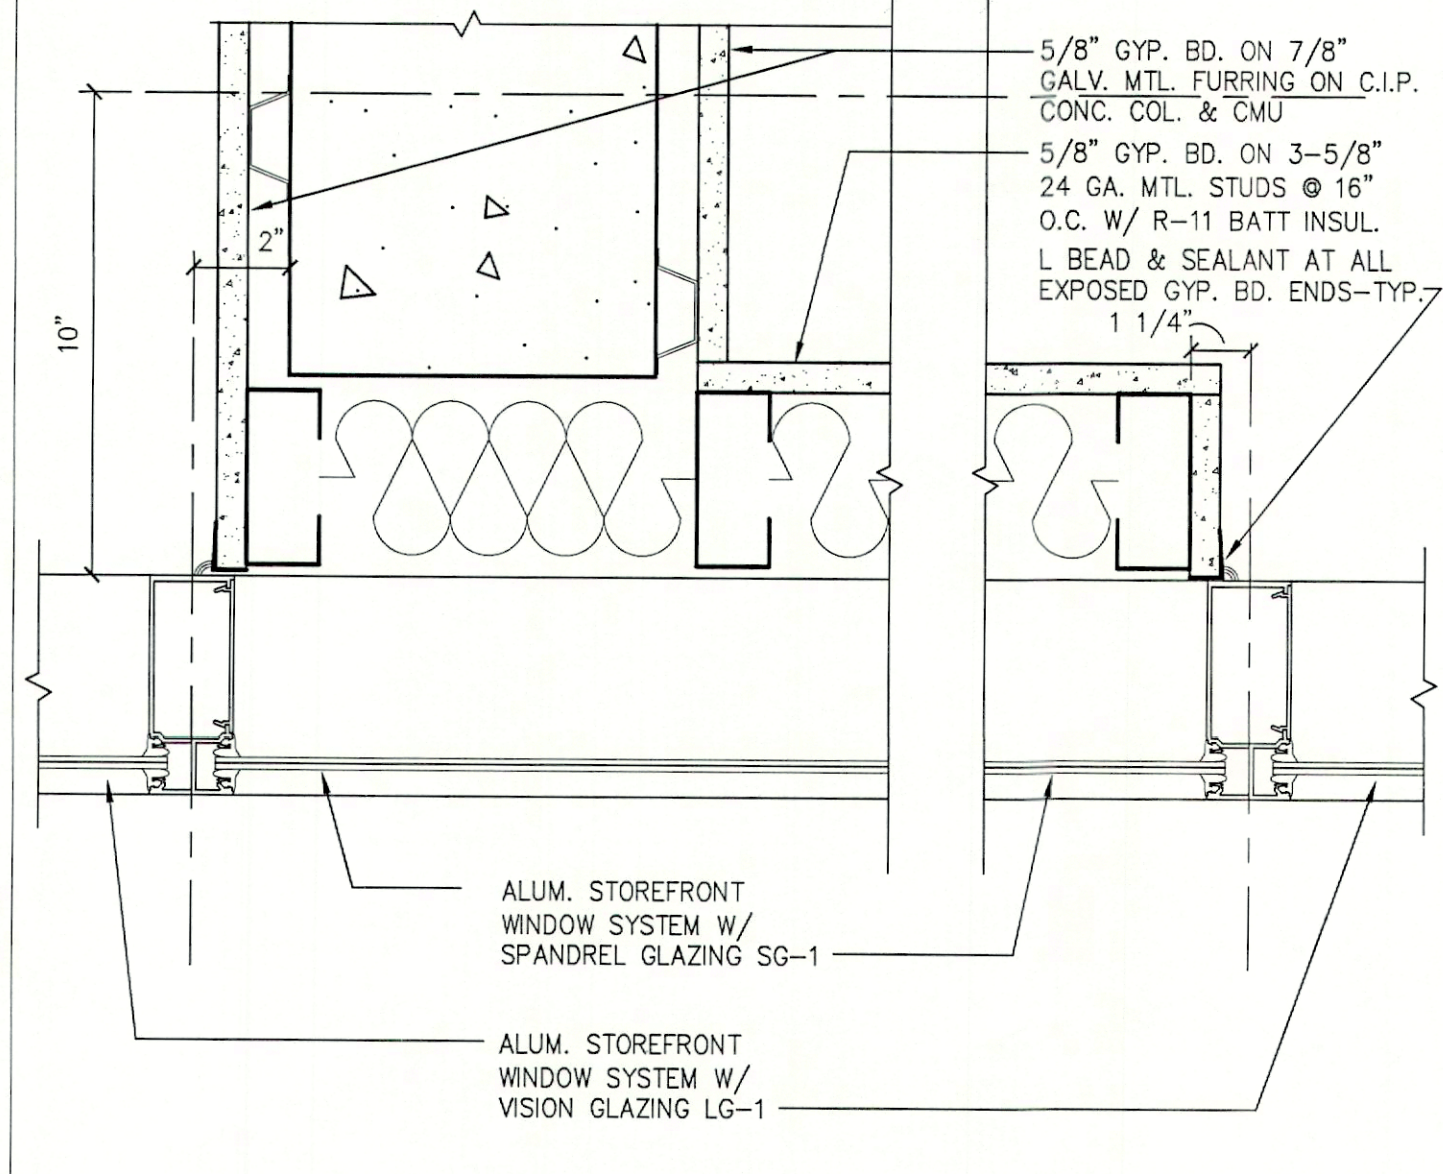


WINDOW JAMB @ COMM. OFFICE 109 5
SCALE: 3" = 1' - 0"
A6.2.3

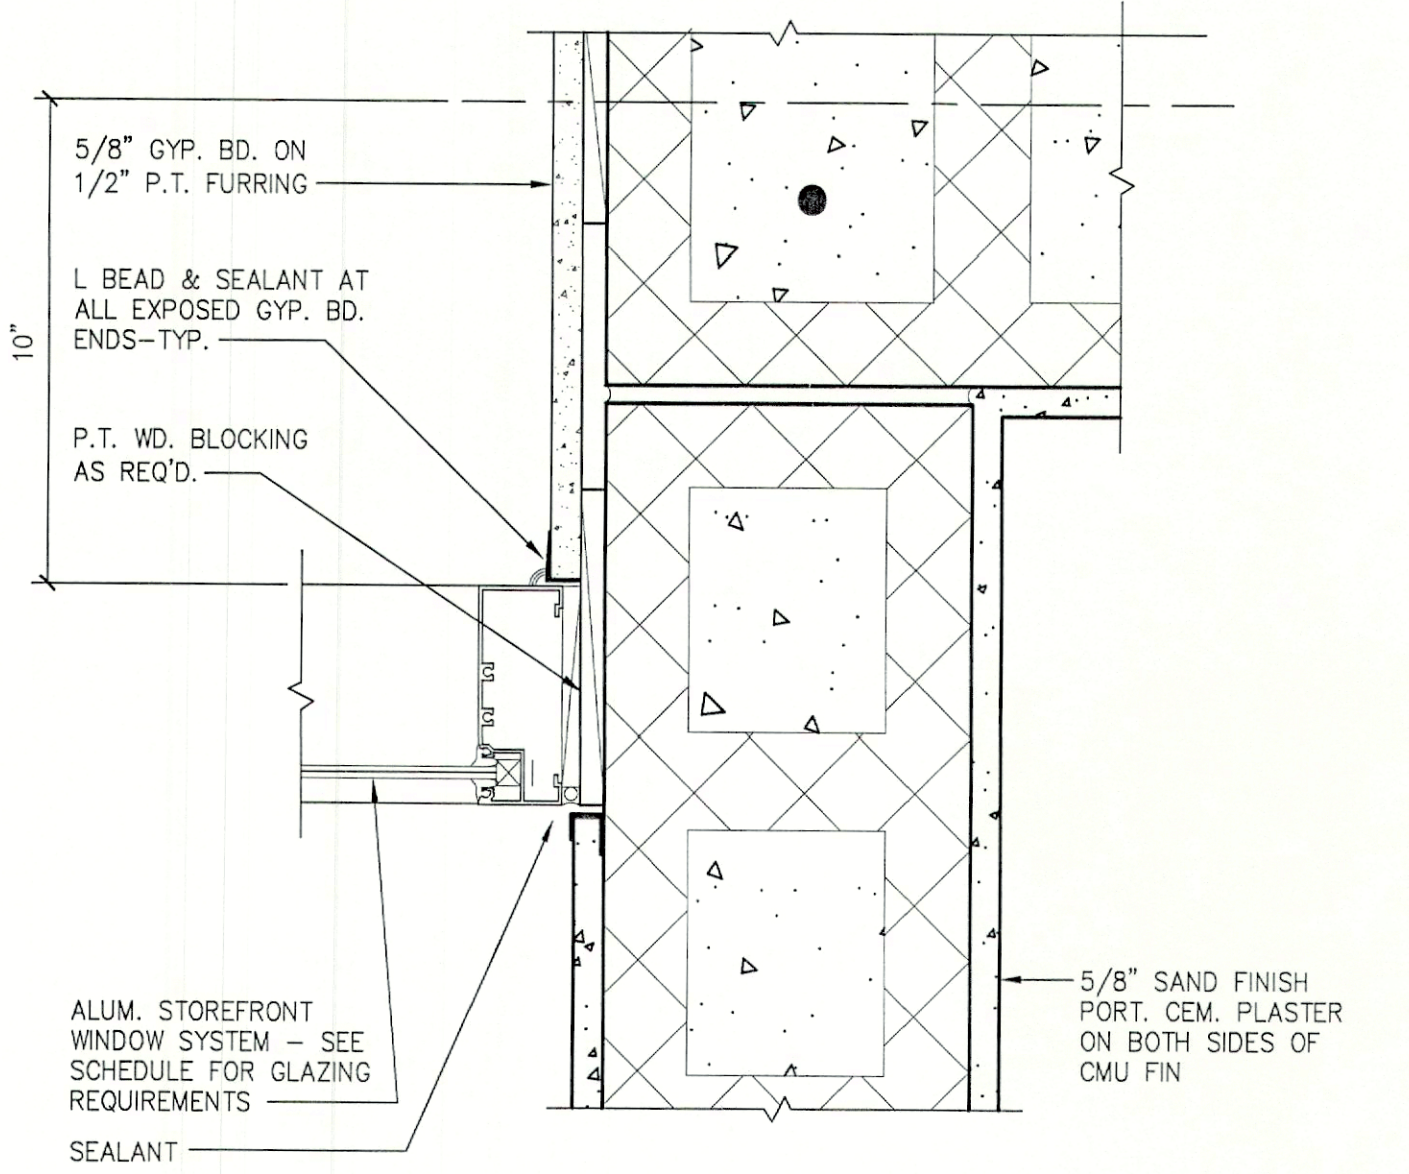


WINDOW JAMB @ COMM. OFFICE 109 2
SCALE: 3" = 1' - 0"
A6.2.3

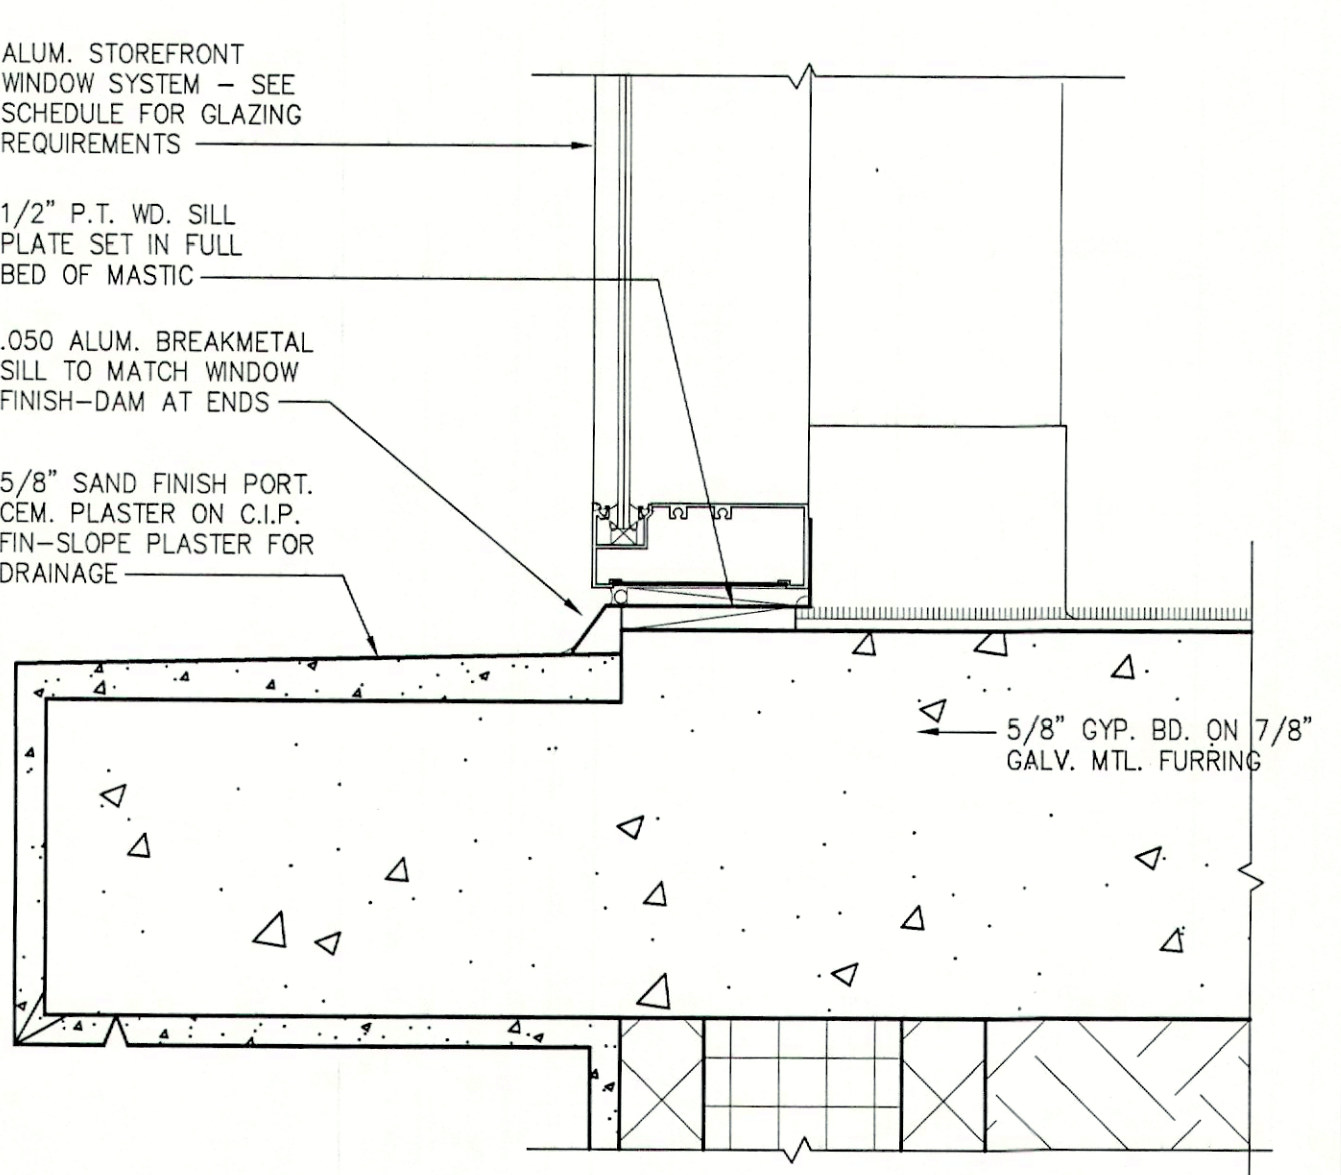


WINDOW SILL DETAIL 10
SCALE: 3" = 1' - 0"
A6.2.3

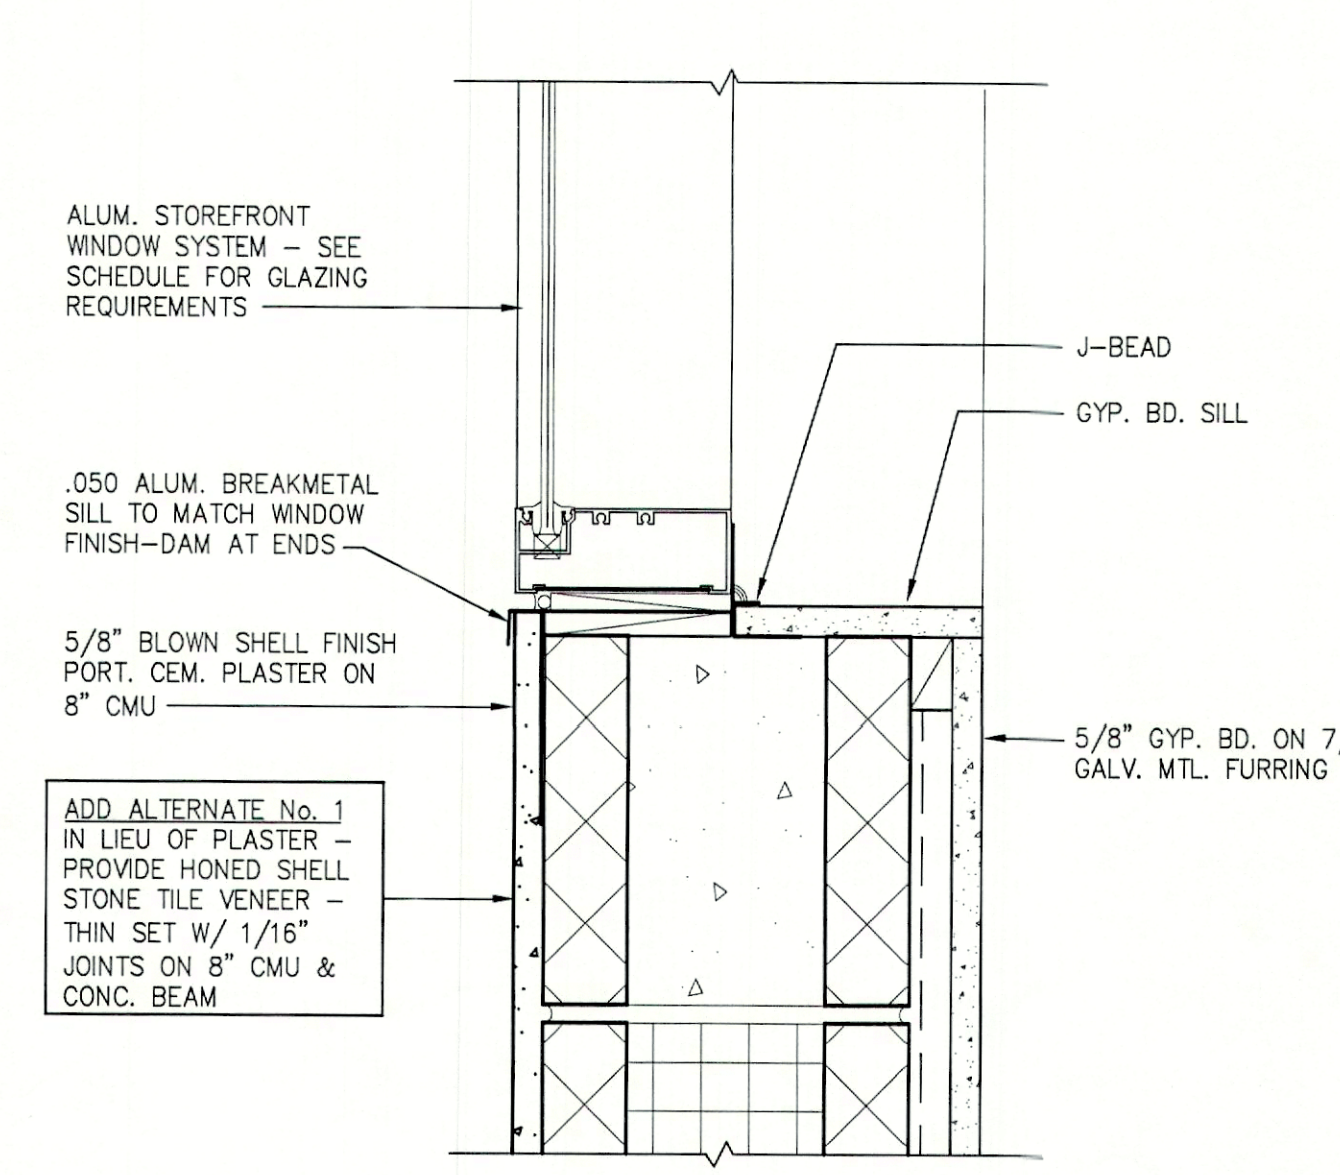

WINDOW SILL DETAIL 7
SCALE: 3" = 1' - 0"
A6.2.3

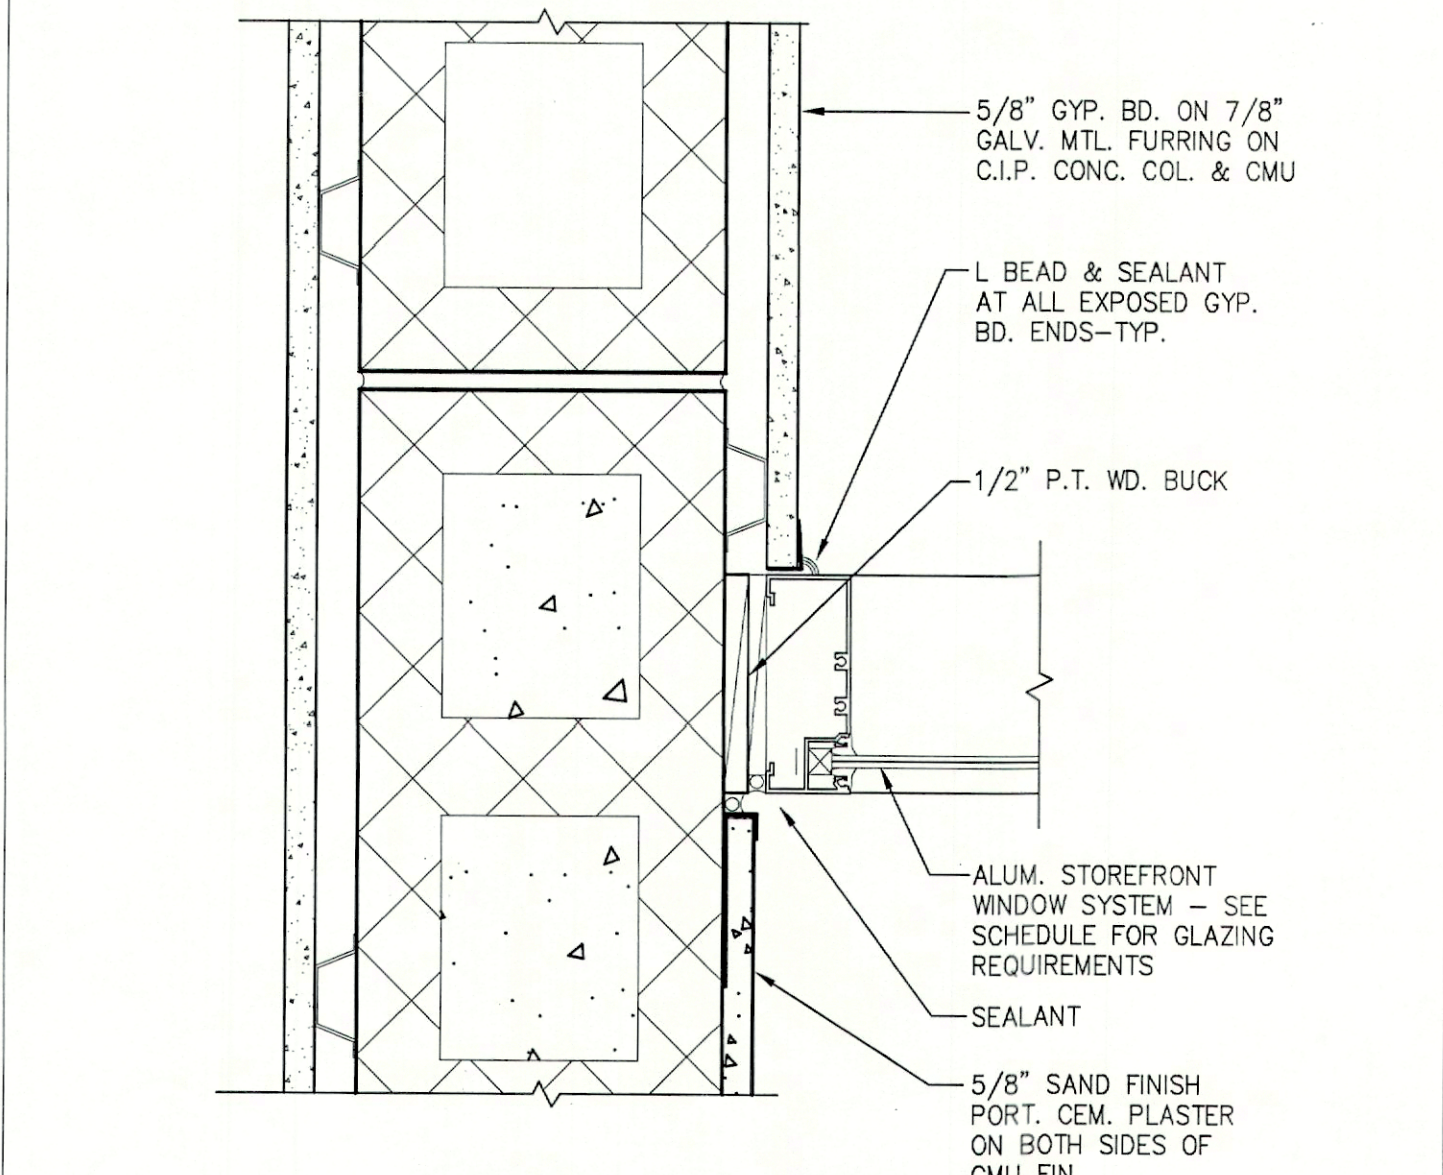

WINDOW JAMB DETAIL 4
SCALE: 3" = 1' - 0"
A6.2.3

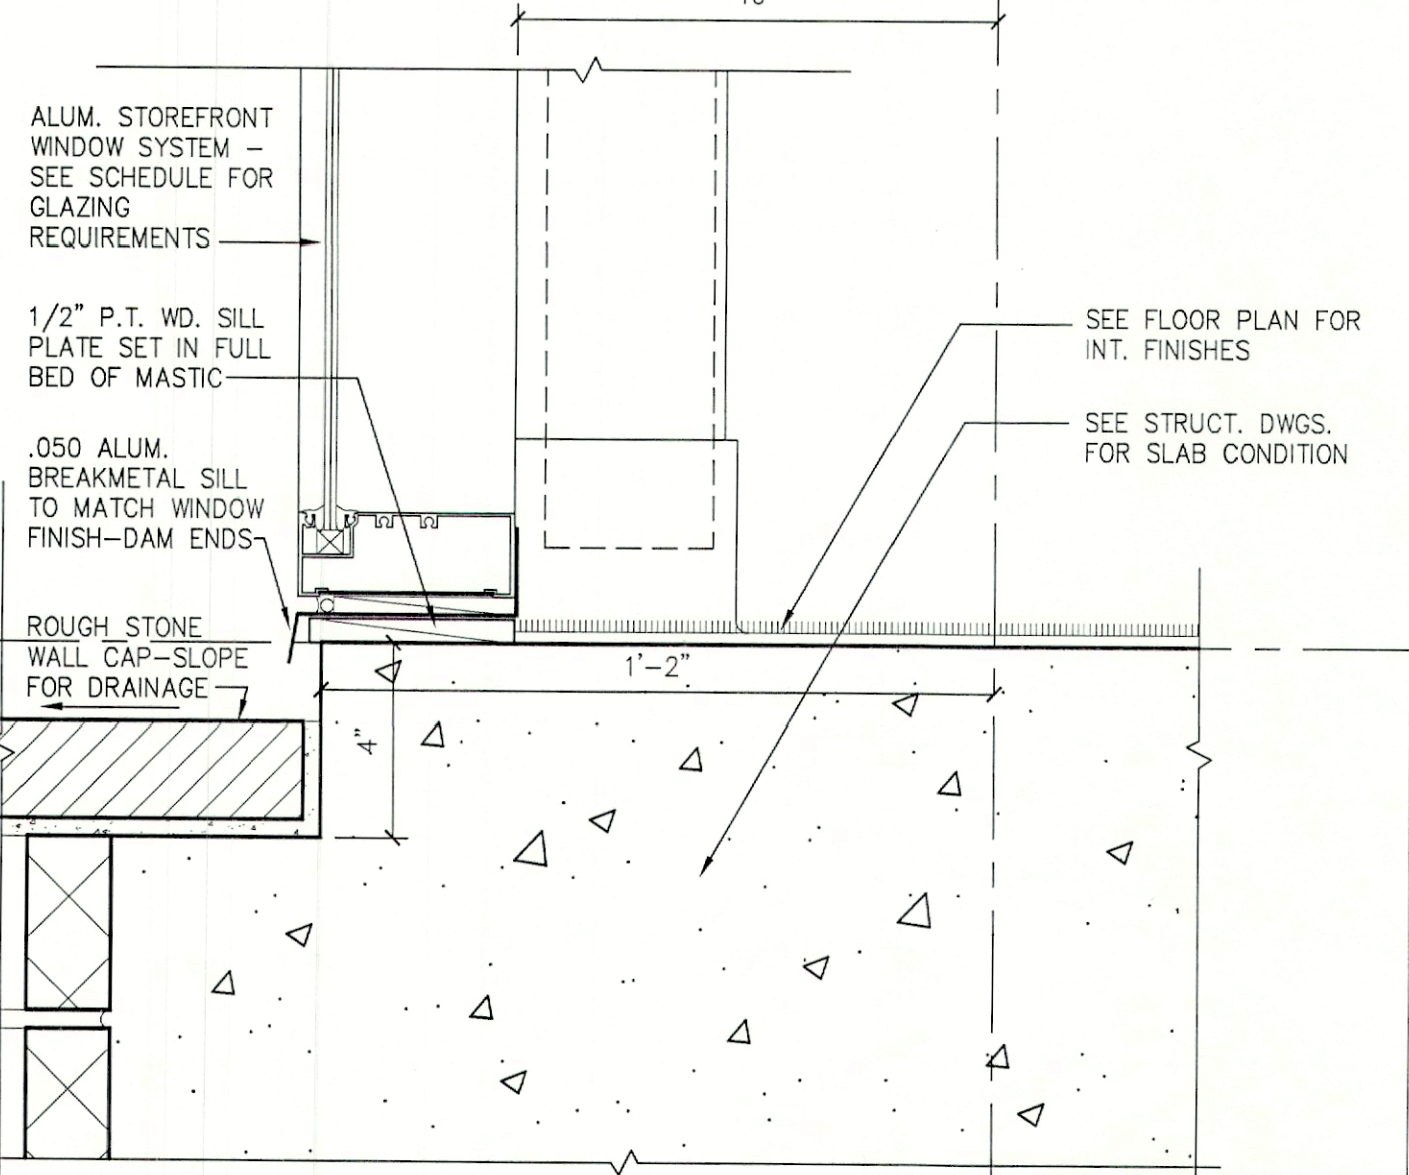

WINDOW SILL DETAIL 1
SCALE: 3" = 1' - 0"
A6.2.3

Studio 7 architecture
Brad Gaubatz, AIA

2001 © Studio 7 Architecture, Inc. FL #A6203464

Guy Peterson / OFA, Inc.
Office For Architecture
1234 First Street
Phone (941) 952-1111 Sarasota, Florida 34236
Fax (941) 957-1111

In Association With

Studio 7 Architecture, Inc.
514 Central Avenue
Phone (941) 365-6400 Sarasota, Florida 34236
Fax (941) 365-0067

Structural Engineer
STIRLING & WILBUR ENGINEERING
7080 South Tamiami Trail
Phone (941) 929-1552 Sarasota, FL 34231
Fax (941) 929-1503

Mechanical, Plumbing Electrical and Fire Protection Engineer
TILDEN LOBnitz & COOPER
1400 Collier Blvd Suite 203
Phone (941) 275-4260 Fort Myers, FL 33907-1039
Fax (941) 275-3511

Civil Engineer
BOYLE ENGINEERING CORPORATION
5971 Cattle Ridge Boulevard Suite 200
Phone (941) 377-8858 Sarasota, FL 34232
Fax (941) 371-2569

Landscape Architect
DAVID W. YOUNG, P. A.
1850 Hibiscus Street
Phone (941) 365-6530 Sarasota, FL 34239
Fax (941) 365-0755

- GENERAL NOTES:**
- SEE SPECIFICATIONS FOR ALUM. STOREFRONT AND ENTRANCE REQUIREMENTS.
 - FASTENERS FOR ALL STOREFRONT / ENTRANCE SYSTEMS SHALL BE DESIGNED AND SPECIFIED BY WINDOW MANUFACTURER. SEE SUBMITTAL REQUIREMENTS IN SPECIFICATIONS.

Town of Longboat Key
Facilities Improvement Projects
Town Hall
501 Bay Isles Road
Longboat Key, Florida

WINDOW DETAILS

REVISION	DATE	DESCRIPTION

99020

1" = 3' - 0"
0 1 2 3 4 5

A6.2.3

SCALE: 3" = 1' - 0"

Guy Peterson / OFA, Inc.
Office For Architecture
1234 First Street
Phone (941) 952-1111
Sarasota, Florida 34236
Fax (941) 957-1111

In Association With


Studio 7 Architecture, Inc.
514 Central Avenue
Phone (941) 365-6400
Sarasota, Florida 34236
Fax (941) 365-0067

Structural Engineer
STIRLING & WILBUR ENGINEERING
7085 South Tamiami Trail
Phone (941) 929-1552
Sarasota, FL 34231
Fax (941) 929-1553

Mechanical, Plumbing Electrical and Fire Protection Engineer
TILDEN LOBNITZ & COOPER
1400 Colonial Blvd Suite 203
Phone (941) 275-4240
Fort Myers, FL 33907-1068
Fax (941) 275-3511

Civil Engineer
BOYLE ENGINEERING CORPORATION
5971 CattleRidge Boulevard Suite 200
Phone (941) 377-8858
Sarasota, FL 34232
Fax (941) 371-2569


Landscape Architect
DAVID W. YOUNG, P. A.
1850 Hibiscus Street
Phone (941) 365-6530
Sarasota, FL 34238
Fax (941) 365-0735

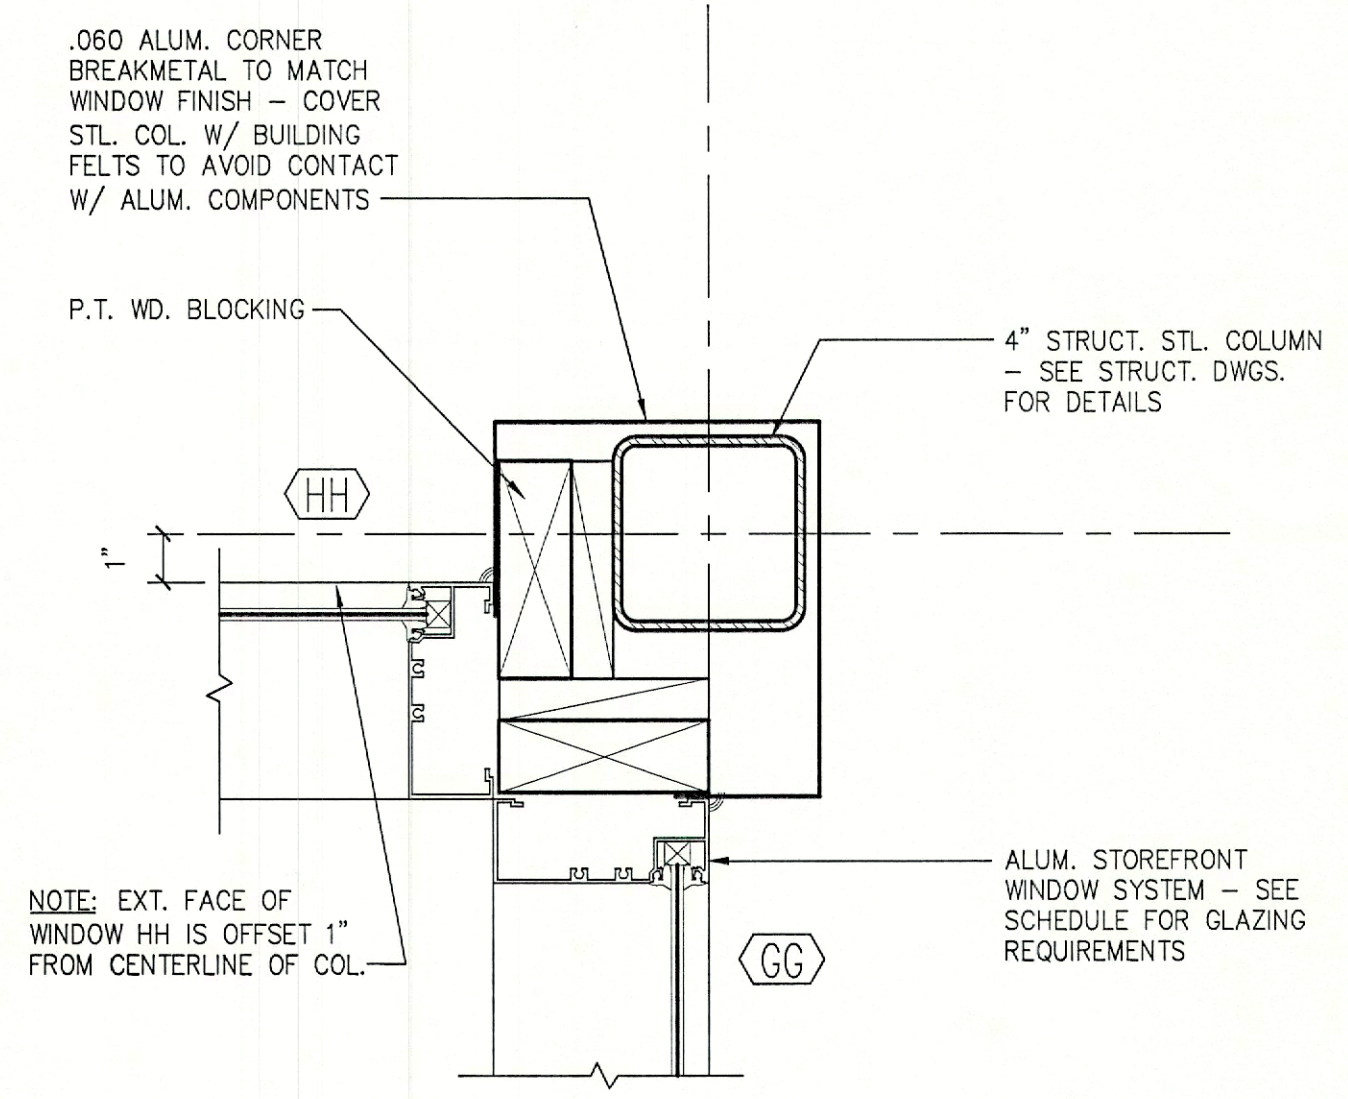

NW WINDOW JAMB CORNER PLAN DETAIL

SCALE: 3" = 1' - 0"


3
A6.2.4

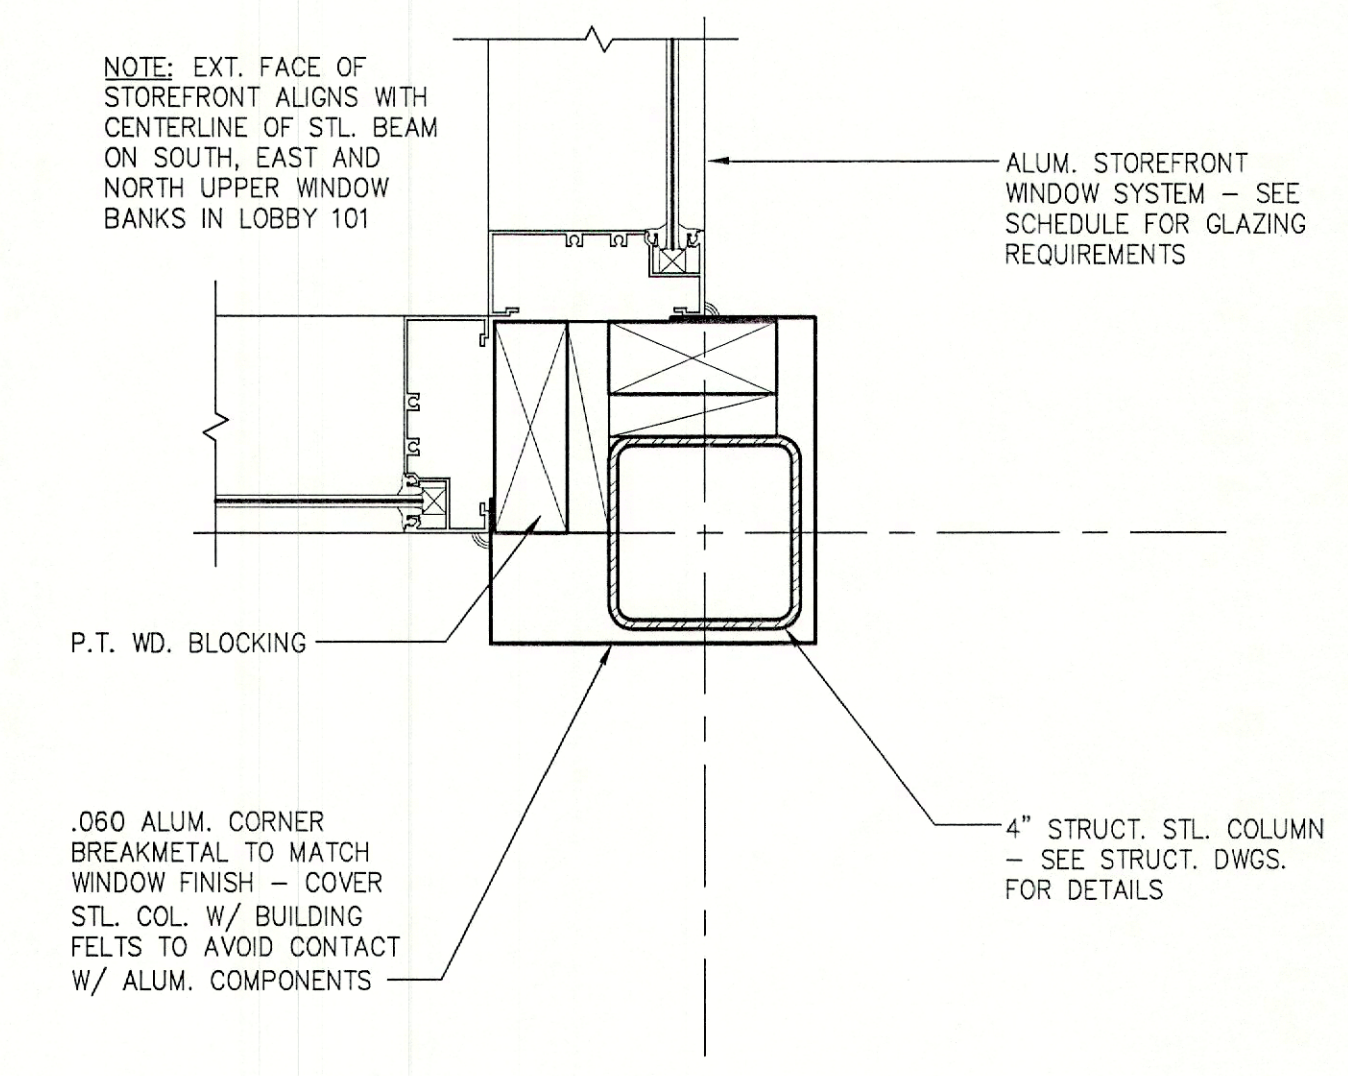

WINDOW JAMB CORNER PLAN DETAIL (2 THUS)

SCALE: 3" = 1' - 0"


2
A6.2.4

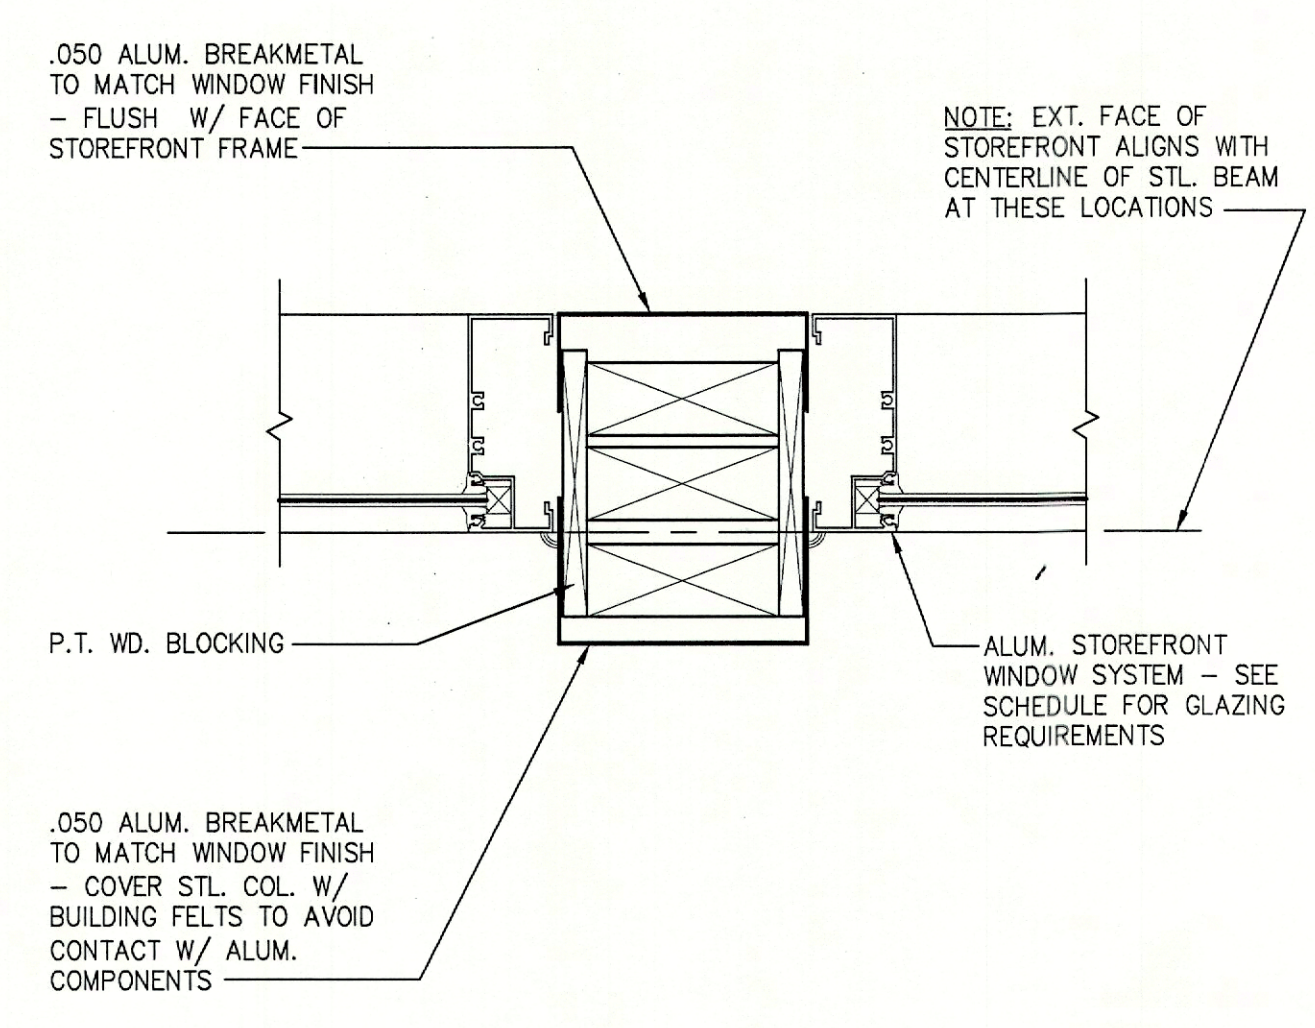

WINDOW JAMB PLAN DETAIL

SCALE: 3" = 1' - 0"

4
A6.2.4

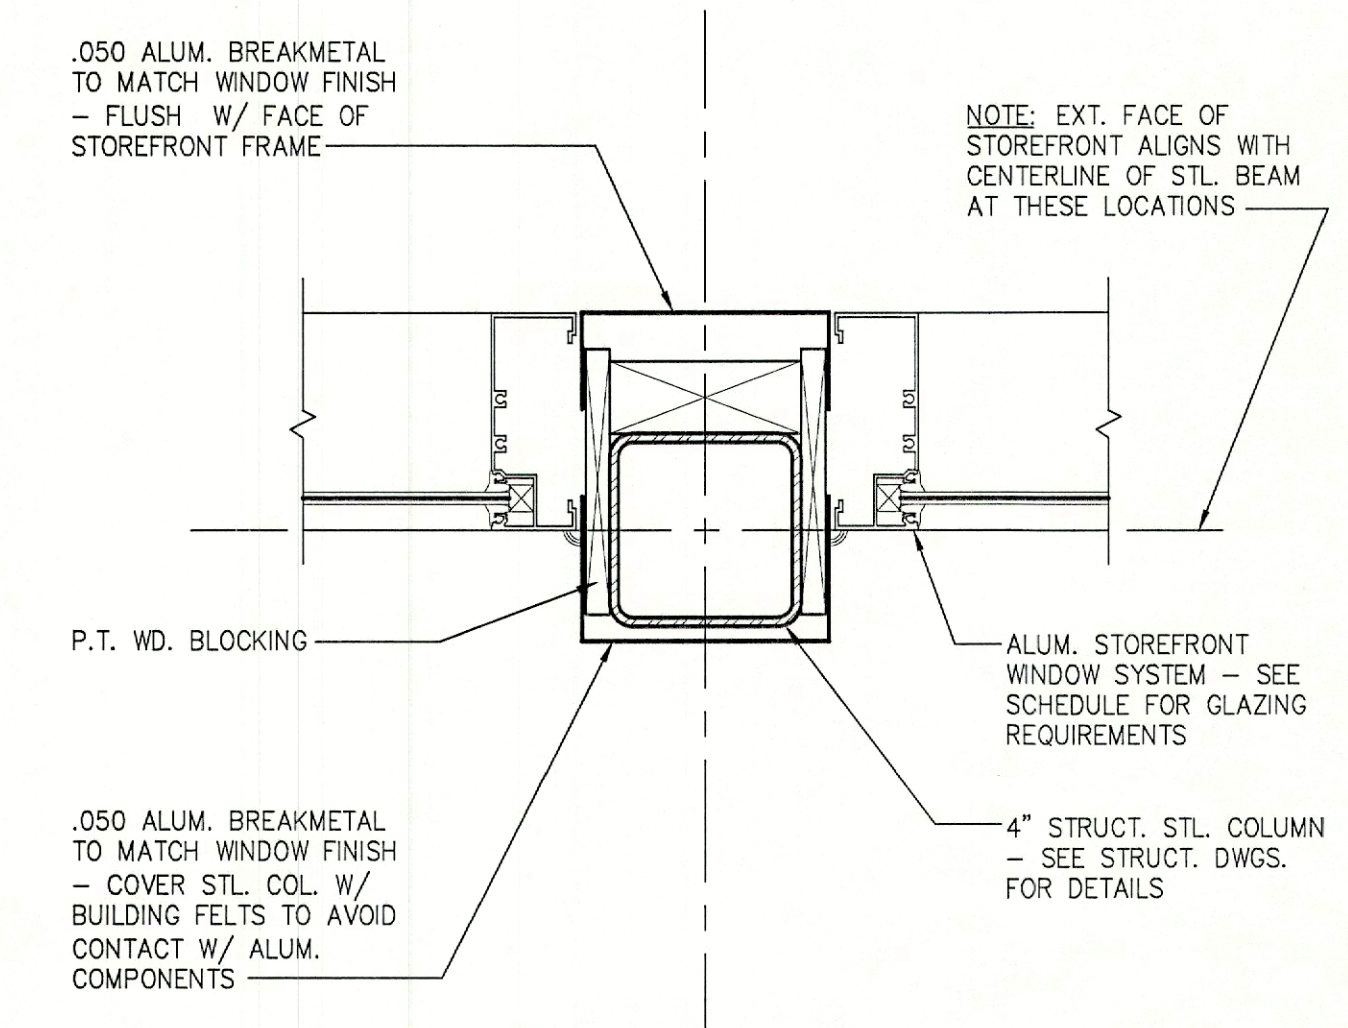

WINDOW JAMB PLAN DETAIL

SCALE: 3" = 1' - 0"

1
A6.2.4

GENERAL NOTES:

- SEE SPECIFICATIONS FOR ALUM. STOREFRONT AND ENTRANCE REQUIREMENTS.
- FASTENERS FOR ALL STOREFRONT / ENTRANCE SYSTEMS SHALL BE DESIGNED AND SPECIFIED BY WINDOW MANUFACTURER. SEE SUBMITTAL REQUIREMENTS IN SPECIFICATIONS.

CONSTRUCTION DOCUMENTS

Town of Longboat Key
Facilities Improvement Projects
Town Hall
501 Bay Isles Road
Longboat Key, Florida

WINDOW DETAILS

REVISION	DATE	DESCRIPTION

99020

SCALE: 3" = 1' - 0"

A6.2.4

30 OCT 2001