



ARCHITECT
 COLUMBIAVILLE, ALA.
 517 W. MAIN ST.
 SUITE 100
 COLUMBIAVILLE, ALA. 35956
 PHONE: 205.664.4177
 PROJECT
 LEVEL II ALTERATION
 PRIVATE RESIDENCE
 LONGHORN KEVIN 14428

OWNER
 Kevin & Ann Shaver
 171 Lakely Circle
 Columbus, MS 39228

CONTRACTOR
 Storm
 Construction
 Group LLC
 Anthony Nelson
 3800 Highway 11
 Bateson, TN 38009
 901.224.4200

DESIGN CONSULTANT
 SAVANNAH'S
 Savannah
 Home & Design
 Coastal and Custom Home
 Design
 10000 Highway 11
 Columbus, MS 39228
 601.725.1111

PERMIT
 DOCUMENTS
 NO. DATE DESCRIPTION
 12/20/2023 Reg. Permit Complete

PROJECT NUMBER
 23-04
 DRAWING NO. 02-000-01
 CC
 PROJECTOR
 12/05/2023 12/20/2023
 SHEET TITLE
 BUILDING SYSTEM

SHEET NUMBER
 A0.00
 SCALE

RECEIVED
 DIVISION OF LONGHORN KEY
 12/27/2023
 Copy of Record
 BLDG PERMIT PLANS
 1728-24-23

INTERIOR WOOD FRAME PARTITION MATERIAL LEGEND

1. ALL PARTITIONS CONSTRUCTED SHALL BE CONFORMANT WITH THE 2018 INTERNATIONAL BUILDING CODE (IBC) AND THE 2018 INTERNATIONAL RESIDENTIAL CODE (IRC).

2. PARTITIONS SHALL BE CONSTRUCTED IN ACCORDANCE WITH THE 2018 IBC AND IRC.

NOTES:
 1. PARTITIONS SHALL BE CONSTRUCTED IN ACCORDANCE WITH THE 2018 IBC AND IRC.
ARCHITECT
 CONSULTING FIRM, INC.
 12101 W. BAYHURST AVENUE
 SUITE 100
 MIAMI, FL 33157
 PH: 305.444.1111
 WWW.CCARCHITECTURE.COM

PROJECT
 PARTIAL EXTERIOR
 PERMIT RESPONSE
 718 LINDSEY STREET
 LONSBOROUGH, FL 34228

OWNER
 TERRY LASH & KATHY DENHAM
 LONSBOROUGH, FL 34228

CONTRACTOR
 Storm Construction Group LLC

DESIGN CONSULTANT
 SAVAANNAH'S

DESIGN CONSULTANT
 SAVAANNAH'S
 Savannah, Georgia
 1205 W. BAYHURST AVENUE
 SUITE 100
 MIAMI, FL 33157
 PH: 305.444.1111
 WWW.SAVANNAHSARCHITECTURE.COM

REVISIONS
 NO. DATE DESCRIPTION
 1 12/20/2023 Rev. Design Comments

PERMIT DOCUMENTS


PROJECT NUMBER
 23-04

DATE
 12/05/2023

PROJECT NAME
 PARTIAL EXTERIOR ELEVATION AND WALL SECTION

SCALE
 A2.00

RECEIVED
 DEC 27 2023
 TERRY LASH & KATHY DENHAM
 718 LINDSEY STREET
 LONSBOROUGH, FL 34228

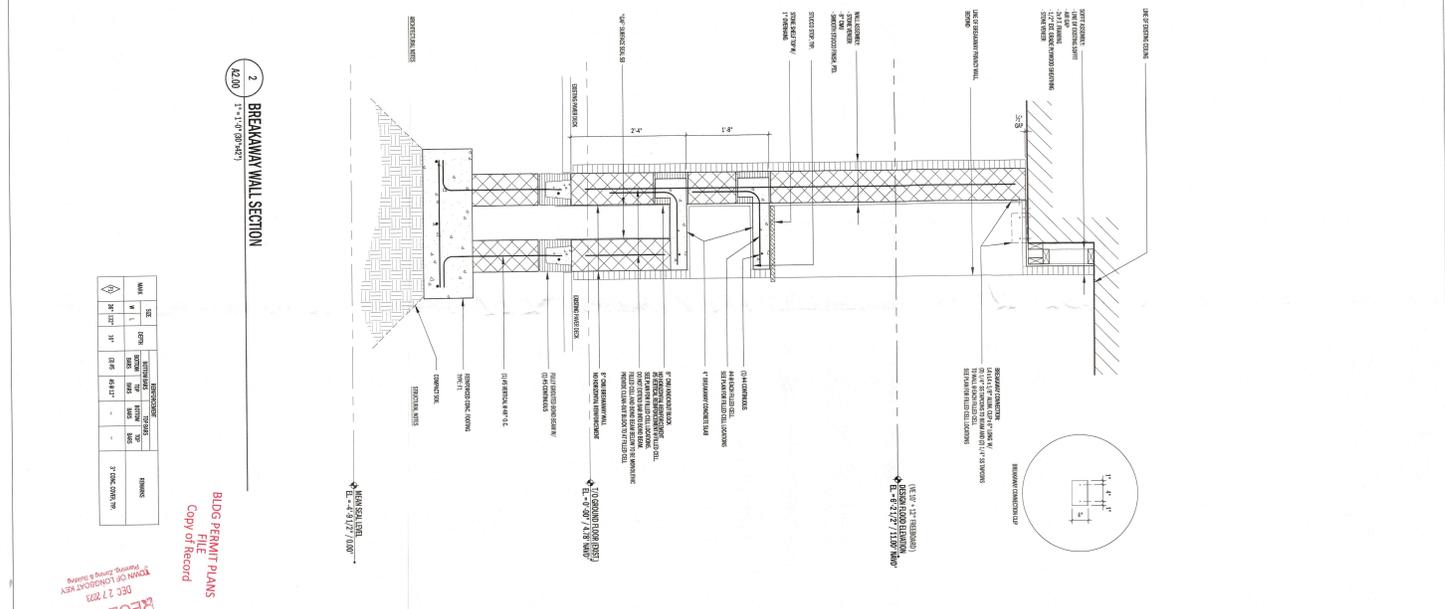

1. 2. 

GENERAL ELEVATION NOTES
 1. 2. 

1 PARTIAL EXTERIOR ELEVATION
 A2.00 1" = 1/8" (30x42)

2 BREAKAWAY WALL SECTION
 A2.00 1" = 1/8" (30x42)

BLDG PERMIT PLANS
 Full
 Copy of Record



ARCHITECT
 SAVANNAH'S
 ARCHITECTURE

PROJECT:
 CC ARCHITECTURE, LLC
 CONSTRUCTION & CONVEY
 3000 W. BAYVIEW BLVD
 SUITE 1000
 SALEM, VA 24153
 PHONE: 540.548.4173
 803.627.2753

OWNER:
 IENALI ATTORNON
 PRIVATE RESIDENCE
 718 LINLEY STREET
 LONGBOAT KEY, FL 34228

DESIGN CONSULTANT:
 Storm
 Construction
 Group, LLC
 1000
 Storm Construction Group
 P.O. Box 442
 1000
 (913) 231-4350

DESIGN CONSULTANT:
 Savannah's Home & Design
 Home & Design
 1776 888-9708
 803-627-2753

PERMIT
 DOCUMENTS
 PROJECT NUMBER: 23-04
 DRAWING: CC
 REVISION DATE: 12/05/2023
 SHEET NUMBER: 12/20/2023

PROJECT NUMBER: 23-04
 DRAWING: CC
 REVISION DATE: 12/05/2023
 SHEET NUMBER: 12/20/2023


1 TYPICAL INTERIOR RAILING ELEVATION
 AT10 1'-1/2" = 1'-0" (SCALE)

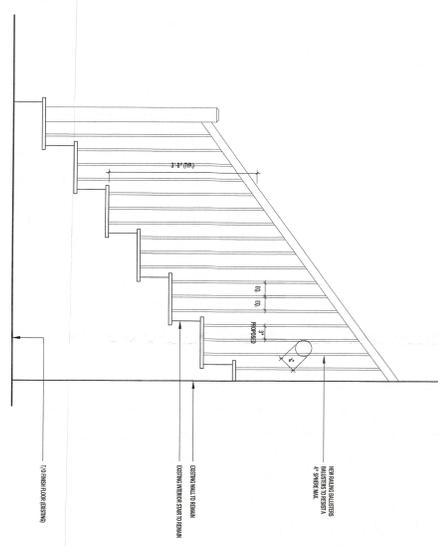

GENERAL NOTES:
 1. CONSULT WITH ARCHITECT FOR ALL DIMENSIONS
 2. ALL MATERIALS MUST BE APPROVED BY ARCHITECT
 3. ALL FINISHES MUST BE APPROVED BY ARCHITECT
 4. CONTRACTOR SHALL BE RESPONSIBLE FOR OBTAINING ALL NECESSARY PERMITS AND APPROVALS FROM ALL APPLICABLE AGENCIES

RECEIVED
 OCT 27 2023
 Building Department

INTERIOR
 DETAILS
 AT.00

DESIGNER: [Signature]
 DATE: 12/20/2023



ARCHITECT
 CC ARCHITECTURE, P.L.L.C.
 1715 MARKET STREET
 SUITE 200
 WASHINGTON, D.C. 20004
 (202) 638-1234
 www.ccarchitect.com

LEVEL 1A RESIDENCE
 PRIVATE RESIDENCE
 1715 MARKET STREET
 WASHINGTON, D.C. 20004
 (202) 638-1234

OWNER
 Mr. & Mrs. [Name]
 1715 Market Street
 Washington, DC 20004
 (202) 638-1234


DESIGN CONSULTANT
SAVANNAH'S
 Interior Design
 1715 Market Street
 Washington, DC 20004
 (202) 638-1234

CONSTRUCTION
Storm
 Construction
 Group LLC
 1715 Market Street
 Washington, DC 20004
 (202) 638-1234


PERMIT DOCUMENTS
 NO. [Number]
 DATE [Date]
 DESCRIPTION [Description]
 REG. DATE [Date]
 REG. DATE [Date]

PROJECT NUMBER: 23-04
 DRAWING NO.: M1.00
 SHEET NO.: 12/05/2023
 DATE: 12/20/2023
 PROJECT NAME: PROPOSED MECHANICAL PLAN


RECEIVED
 DEC 17 2023
 PERMITTING DEPARTMENT
 BLDG PERMIT PLANS
 FILE
 Copy of Record

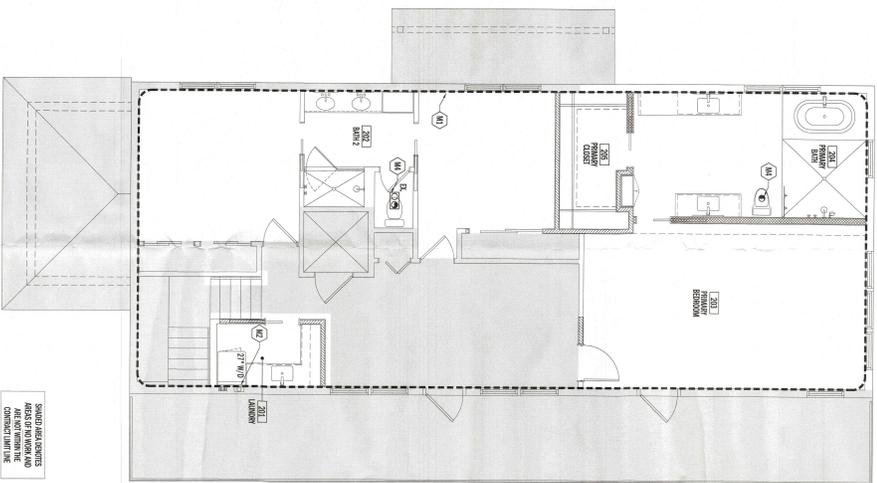

2 PROPOSED MECHANICAL SECOND FLOOR PLAN
 1/4" = 1" (0'-0" x 42')

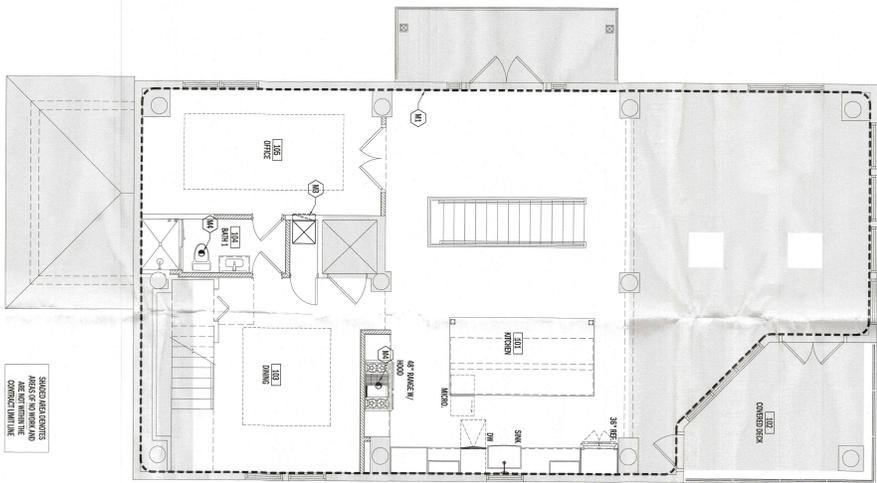

1 PROPOSED MECHANICAL FIRST FLOOR PLAN
 1/4" = 1" (0'-0" x 42')

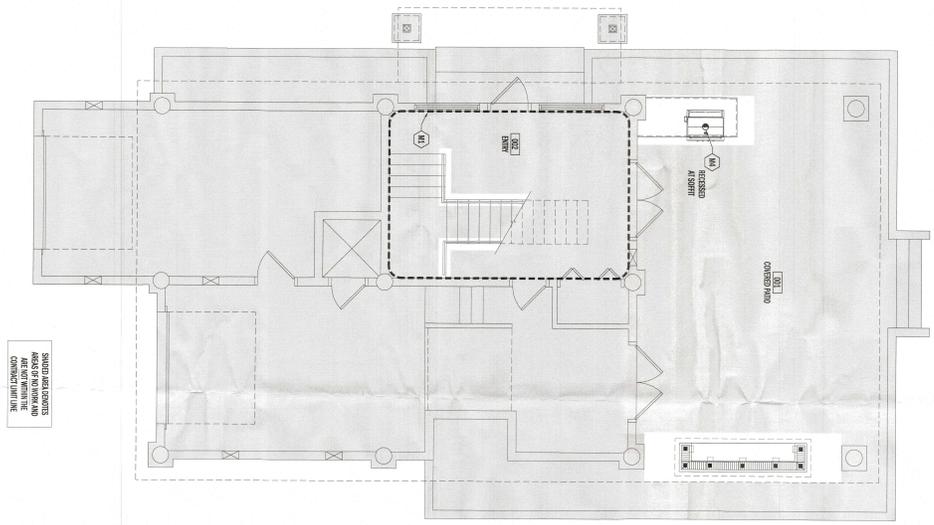

0 PROPOSED MECHANICAL GROUND FLOOR PLAN
 1/4" = 1" (0'-0" x 42')

GENERAL MECHANICAL NOTES
 1. EXAMINE ALL DATA AND SPECIFICATIONS OF ALL APPLICABLE TRADES.
 2. VERIFY ALL CONDITIONS AND CONDITIONS OF WORK.
 3. VERIFY ALL CONDITIONS AND CONDITIONS OF WORK.
 4. VERIFY ALL CONDITIONS AND CONDITIONS OF WORK.

MECHANICAL LEGENDS
 (M1) - MECHANICAL UNIT
 (M2) - MECHANICAL UNIT
