

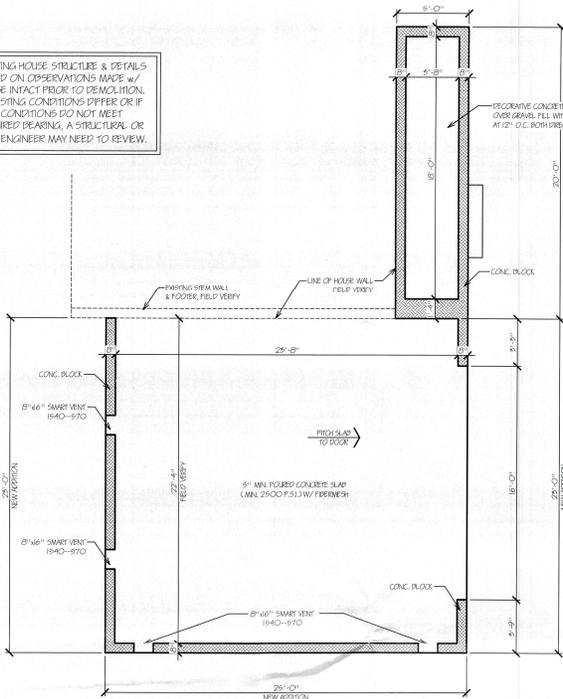


EXISTING HOUSE STRUCTURE & DETAILS BASED ON OBSERVATIONS MADE w/ HOUSE INTACT PRIOR TO DEMOLITION. IF EXISTING CONDITIONS DIFFER OR IF SOIL CONDITIONS DO NOT MEET REQUIRED BEARING, A STRUCTURAL OR SOIL ENGINEER MAY NEED TO REVIEW.

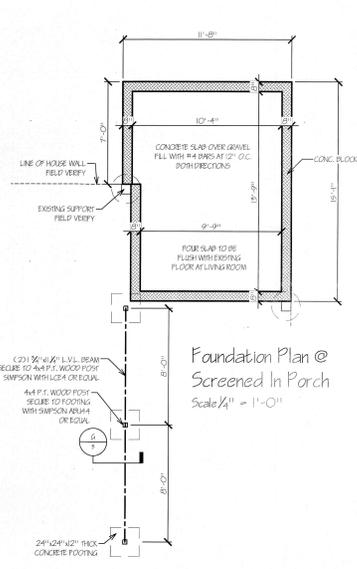


Foundation Plan
Scale 1/4" = 1'-0"

Slab Plan
Scale 1/4" = 1'-0"

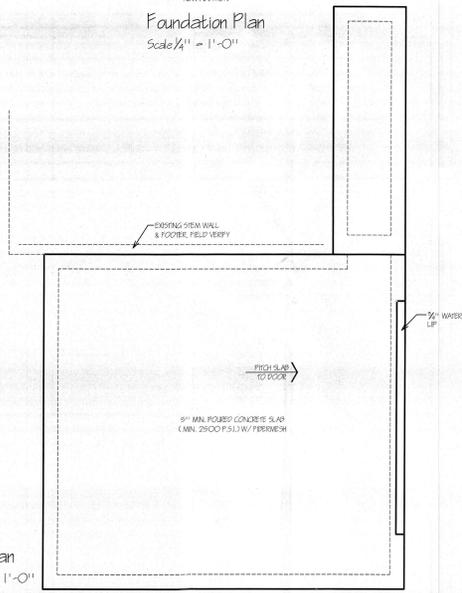


Foundation Plan @
Screened In Porch
Scale 1/4" = 1'-0"

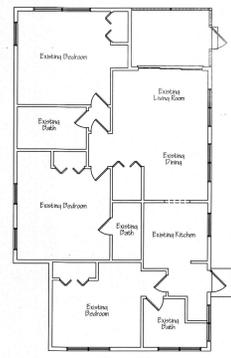

Existing House Plan
Scale 1/8" = 1'-0"

Garage Addition Plan
Scale 1/4" = 1'-0"

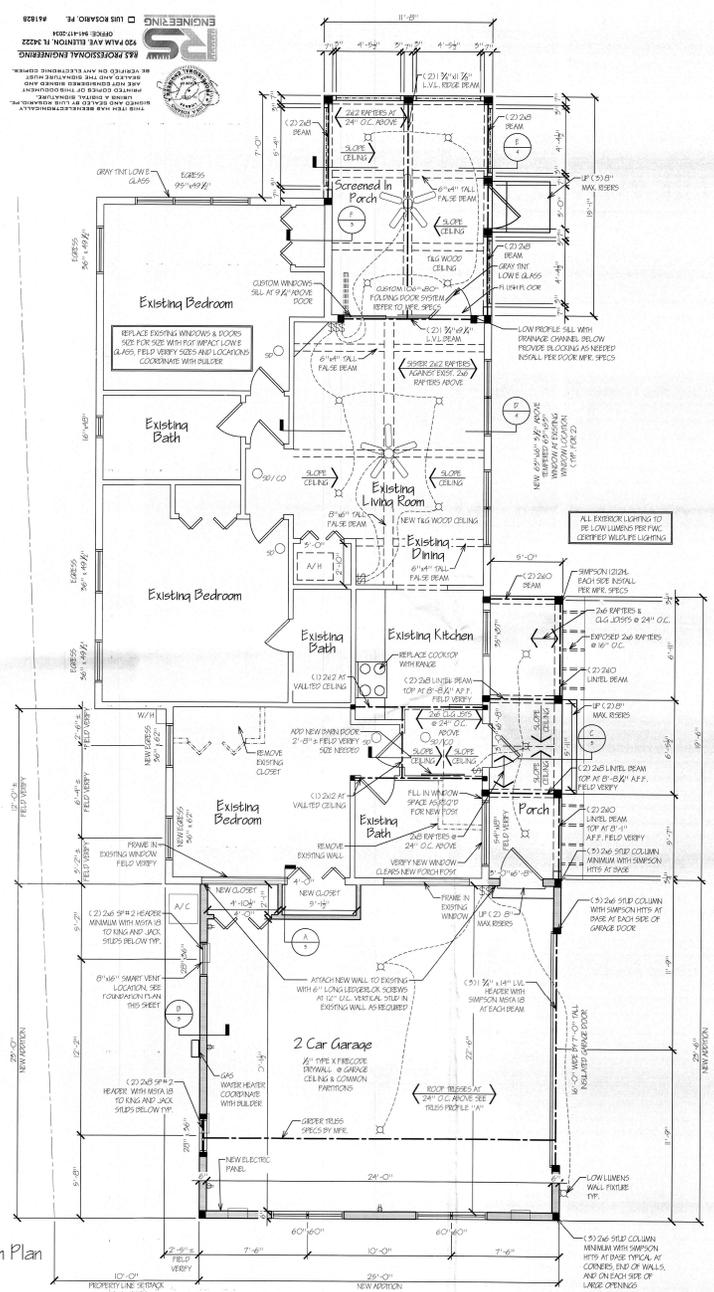

RS PROFESSIONAL ENGINEERING
920 PALM AVE. ELECTION FL 34222
TEL: 888.344.7222
WWW.RSENG.COM

RECEIVED
JUL 20 2014
7:00 AM

CONTRACTOR LICENSE NUMBER
CMB-000001

RS PROFESSIONAL ENGINEERING
920 PALM AVE. ELECTION FL 34222
OFFICE: 384-7334
ENGINEERING

THIS PLAN HAS BEEN PREPARED BY AN ENGINEER OR ARCHITECT REGISTERED IN THE STATE OF FLORIDA. THE PROFESSIONAL SEAL AND THE REGISTERED ENGINEER OR ARCHITECT'S SIGNATURE ARE REQUIRED ON ALL PLANS SUBMITTED TO THE BUILDING DEPARTMENT.
NO CHANGES TO THIS PLAN SHALL BE MADE WITHOUT THE WRITTEN CONSENT OF THE REGISTERED ENGINEER OR ARCHITECT.

Studer Residential Designs, Inc.
4010 Alameda Pike, Cold Spring, Kentucky 40307-4100, Fax: (502) 441-0475
www.studerdesigns.com, Email: studerdesigns@gmail.com

RJM Contractors, Inc.
(941) 915-2140 www.rjmbuild.com


NO.	REVISIONS	DATE
1.01	CHG Proposed per client request	08/22/14
1.02	CHG Proposed per client request	04/25/14
1.03	CHG Proposed per client request	04/25/14
1.04	CHG Proposed per client request	04/25/14
1.05	CHG Proposed per client request	04/25/14

DRAWN BY: CMB DATE: 09-02-16


Addition to the Yellow House Residence of
Cris & Holly Collinsworth
5145 Gulf of Mexico Dr. Long Boat Key, FL

Sheet
2
PREPARED


EXISTING HOUSE STRUCTURE & DETAILS BASED ON OBSERVATIONS MADE w/ HOUSE INTACT PRIOR TO DEMOLITION. IF EXISTING CONDITIONS DIFFER OR IF SOIL CONDITIONS DO NOT MEET REQUIRED BEARING, A STRUCTURAL OR SOIL ENGINEER MAY NEED TO REVIEW.

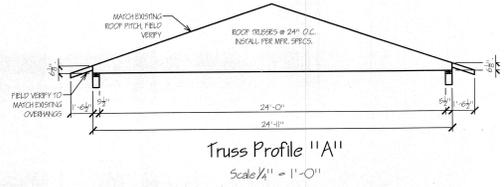


Truss Profile "A"
Scale 3/8" = 1'-0"

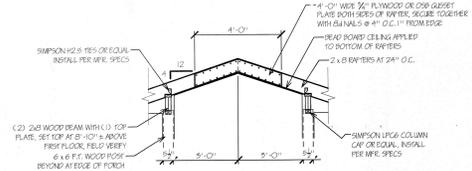


Covered Porch Rafter Framing Detail at Entry
Scale 3/8" = 1'-0"

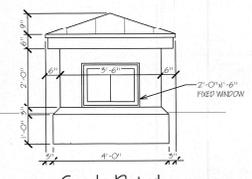


Cupola Detail
Scale 1/2" = 1'-0"

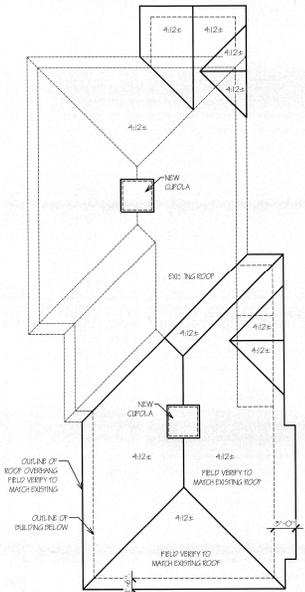


Roof Plan
Scale 1/8" = 1'-0"

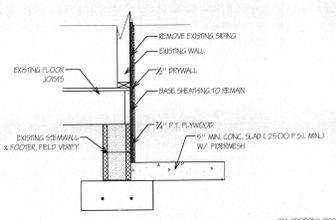


Section @ House & Garage
Scale 3/4" = 1'-0"

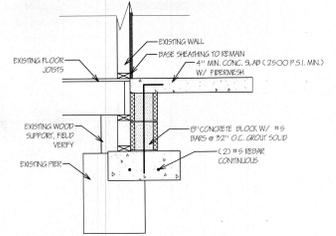


Section @ House & Screened In Porch
Scale 3/4" = 1'-0"

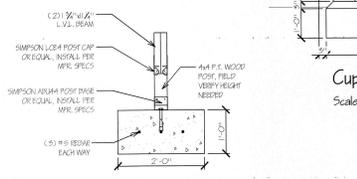


Section @ Existing Living Room
Scale 3/4" = 1'-0"

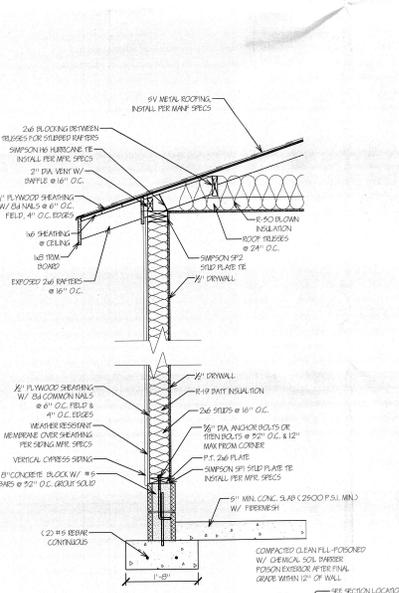

Section @ Garage
Scale 3/4" = 1'-0"

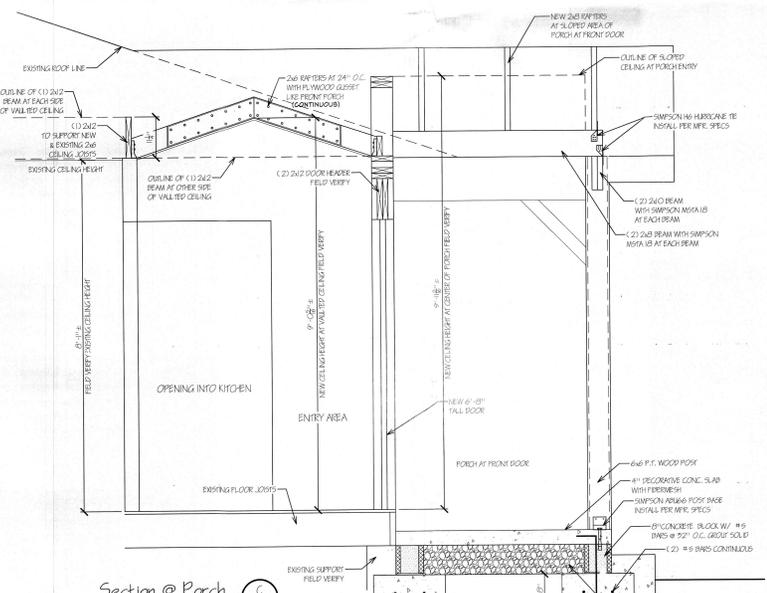

Section @ Porch
Scale 3/4" = 1'-0"

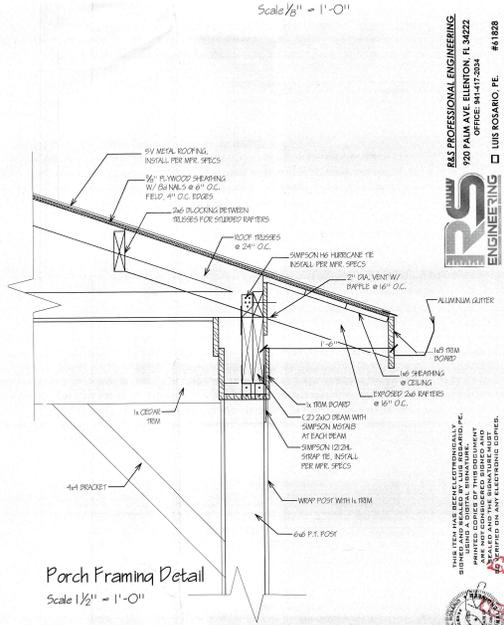

Porch Framing Detail
Scale 1 1/2" = 1'-0"

RSE ENGINEERING
RSE PROFESSIONAL ENGINEERING
250 PALM AVE. ELLENWOOD, FL 34222
OFFICE: 904-417-8304
LUIS ROSARIO, PE #61828

THIS PROJECT HAS BEEN EXAMINED AND APPROVED AS SHOWN ON THESE PLANS AND THE ENGINEER'S SEAL IS HEREBY AFFIXED TO THESE PLANS AND THE ENGINEER'S CERTIFICATE OF PROFESSIONAL ENGINEERING IS HEREBY AFFIXED TO THESE PLANS.

RECEIVED
Studer Residential Designs, Inc.
4010 Alexander Pk., Cold Spring, Kentucky 40309 (502) 441-0400, fax (502) 441-0475
www.studerdesigns.com, Email: mduffy@studerdesigns.com
RJM Contractors, Inc.
(941) 912-1240 www.rjmbuild.com

NO.	REVISIONS	DATE
1	ISSUE FOR PERMIT REVIEW	04-23
2	ISSUE FOR PERMIT REVIEW	04-23

DRAWN BY: CMB DATE: 09-02-16

Addition to the Yellow House Residence of
Cris & Holly Collinsworth
5145 Gulf of Mexico Dr. Long Boat Key, FL

Sheet
3

