




Reviewed by Mark Vasquez
PX4575

6/6/2025, 11:56:09 AM
BC-ALT-25-0059
Dylan Calella



6/4/2025, 11:20:18 AM
BC-ALT-25-0059
Jane Herrin

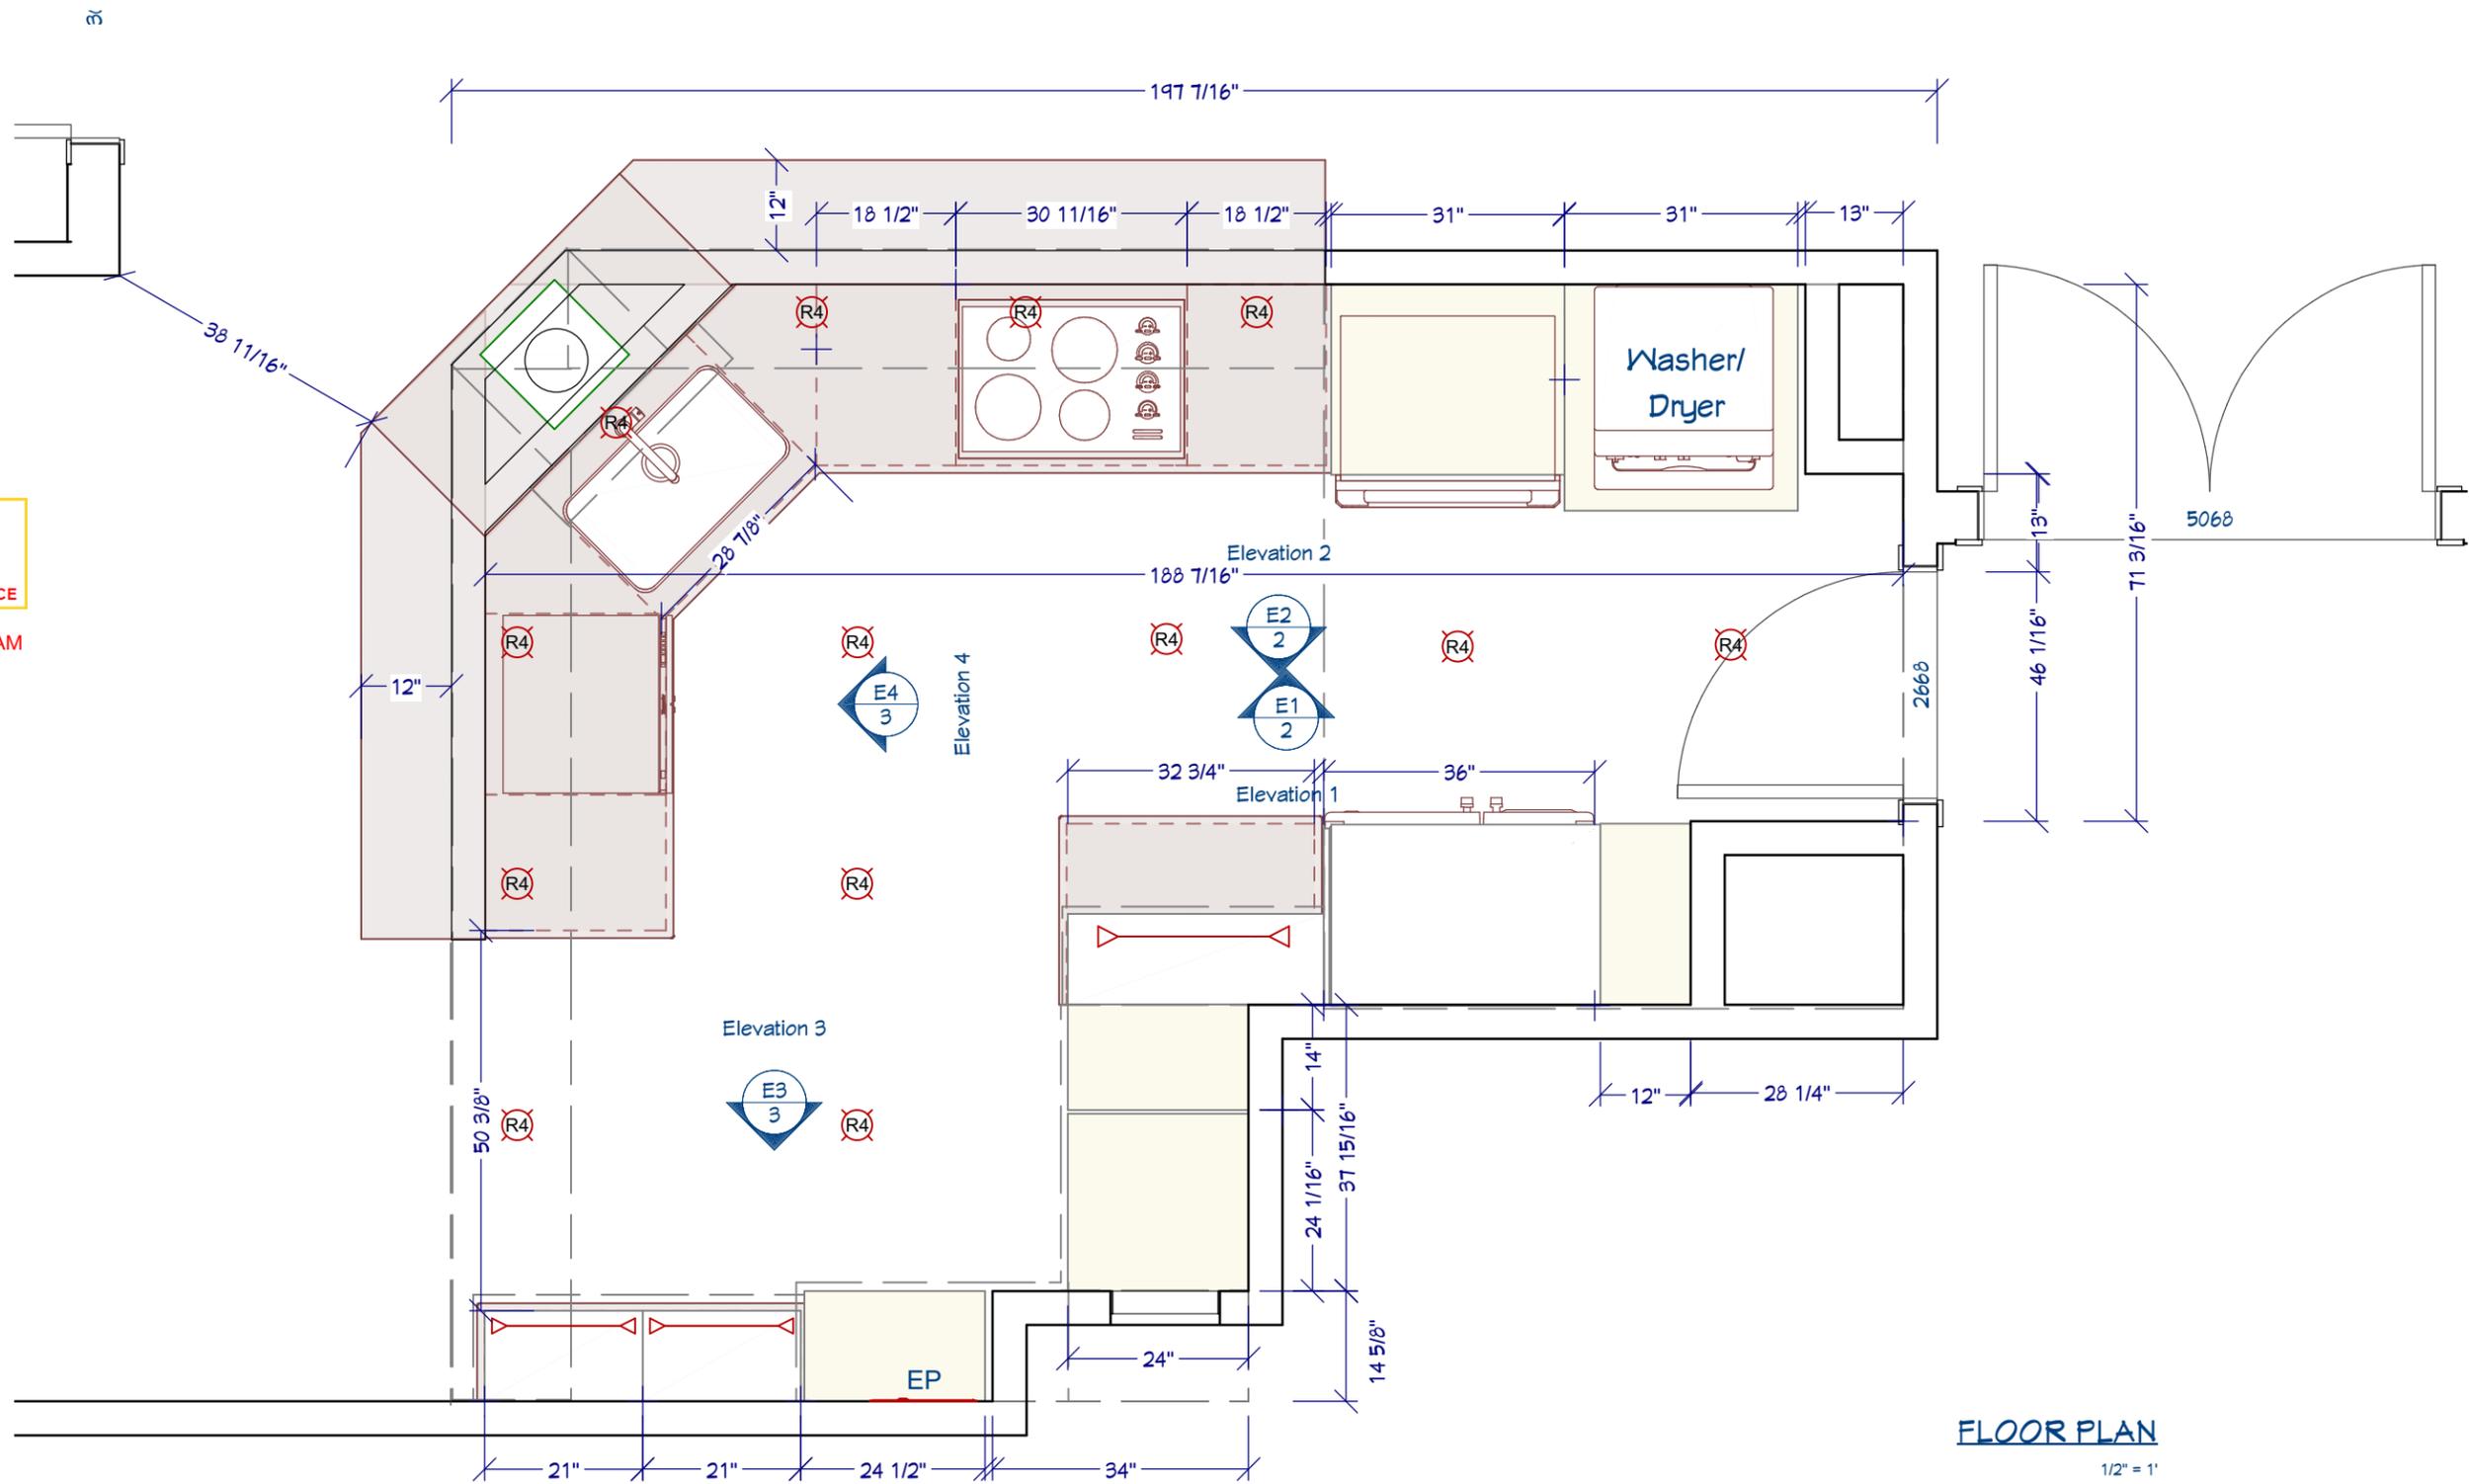

FLOOR PLAN

1/2" = 1'

KITCHEN PLAN VIEW

1/2" = 1'

SHEET NUMBER

1

REVISION #:

BERTINI - PALMERICK

DATE:

DRAWN BY:

YOUR PLAN NAME

Chief Architect
6500 N. Mineral Dr. Coeur d'Alene, Idaho
208.292.3400 chiefarchitect.com © 2018

REVIEWED FOR
CODE COMPLIANCE


APPROVED

6/6/2025, 11:56:09 AM
BC-ALT-25-0059
Dylan Calella

APPROVED

FIRE MARSHAL'S OFFICE

6/4/2025, 11:20:18 AM
BC-ALT-25-0059
Jane Herrin

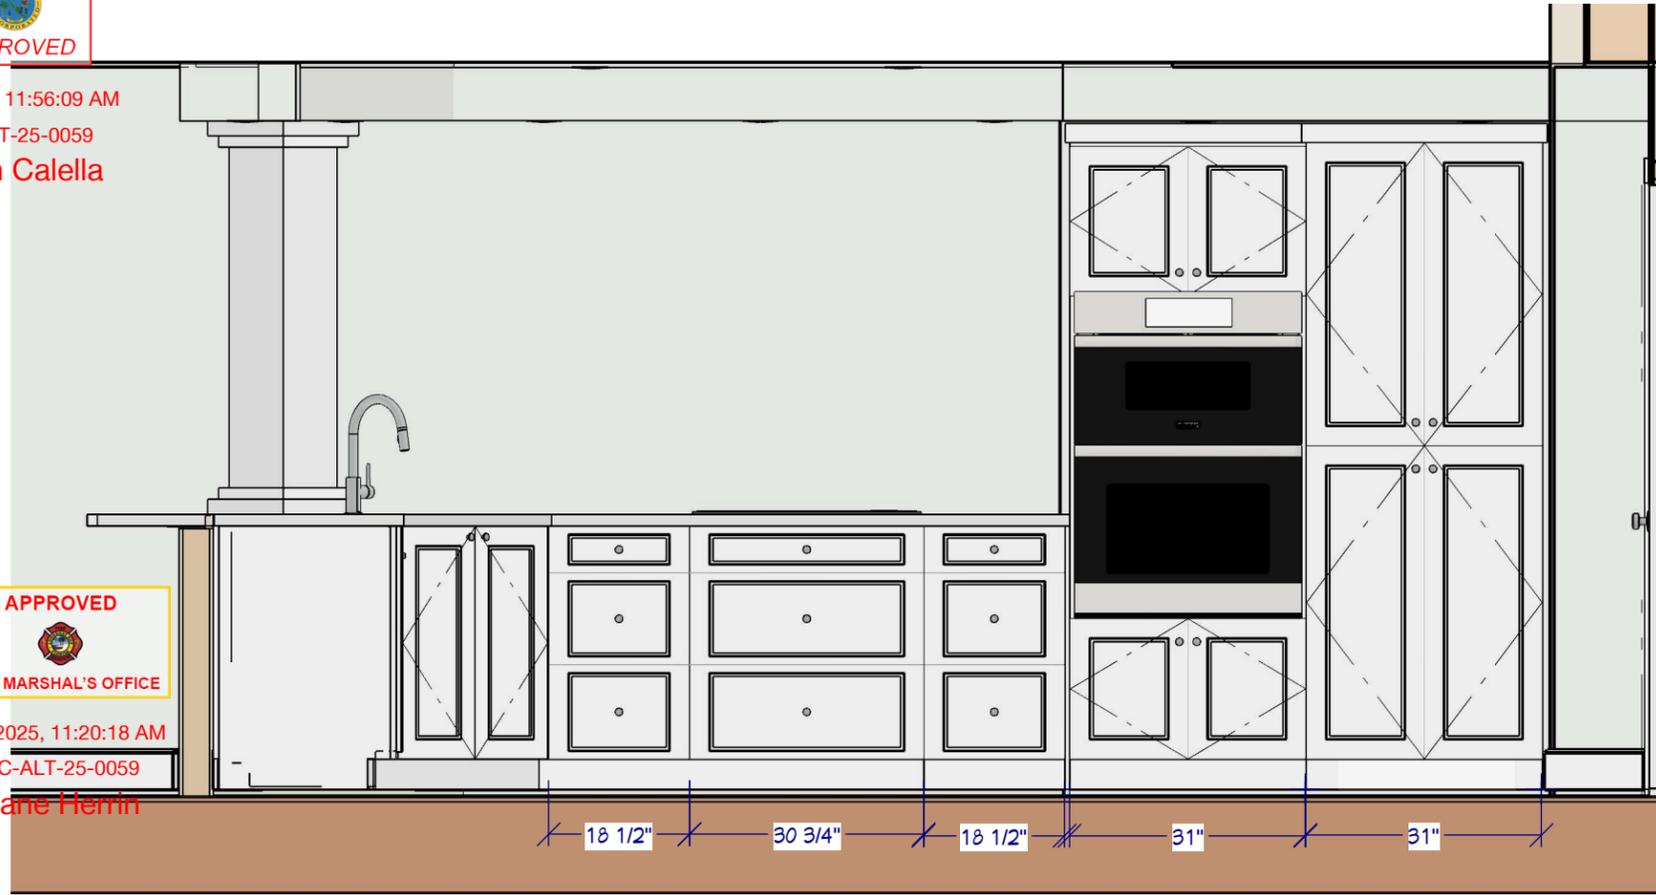


KITCHEN ELEVATION 1

1/2" = 1'

KITCHEN ELEVATION 2

1/2" = 1'

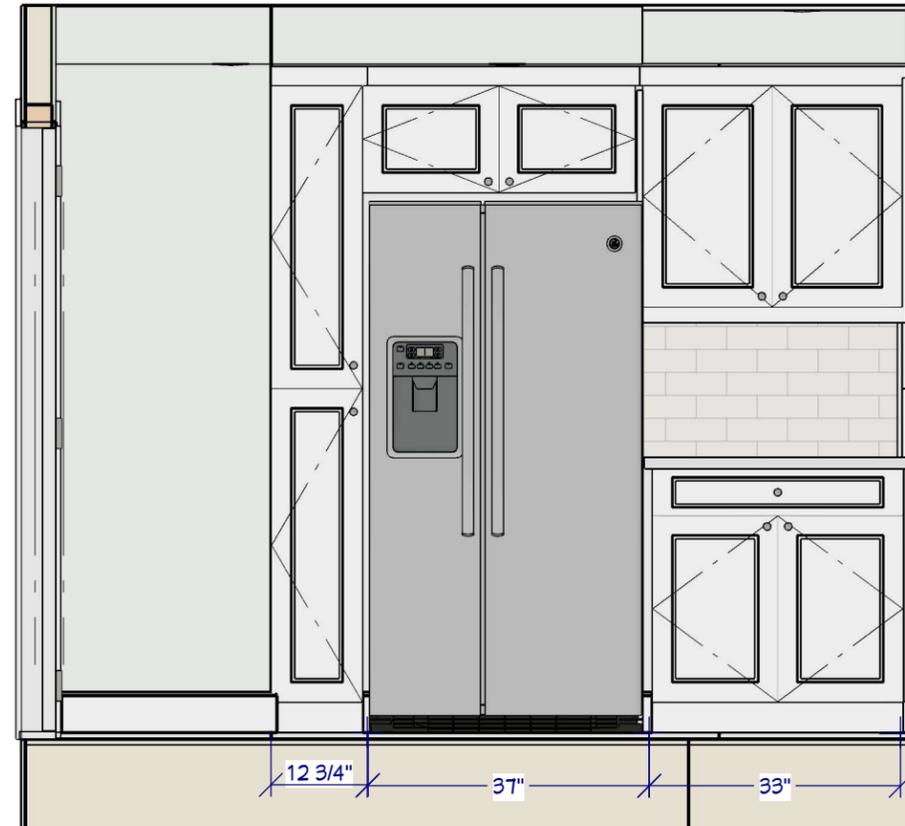

SHEET NUMBER

2

REVISION #:

BERTINI - PALMERICK

DATE:

DRAWN BY:

YOUR PLAN NAME

Chief Architect
6500 N. Mineral Dr. Coeur d'Alene, Idaho
208.292.3400 chiefarchitect.com © 2018

REVIEWED FOR
CODE COMPLIANCE


APPROVED

6/6/2025, 11:56:09 AM
BC-ALT-25-0059
Dylan Calella

APPROVED


FIRE MARSHAL'S OFFICE

6/4/2025, 11:20:18 AM
BC-ALT-25-0059
Jane Herrin

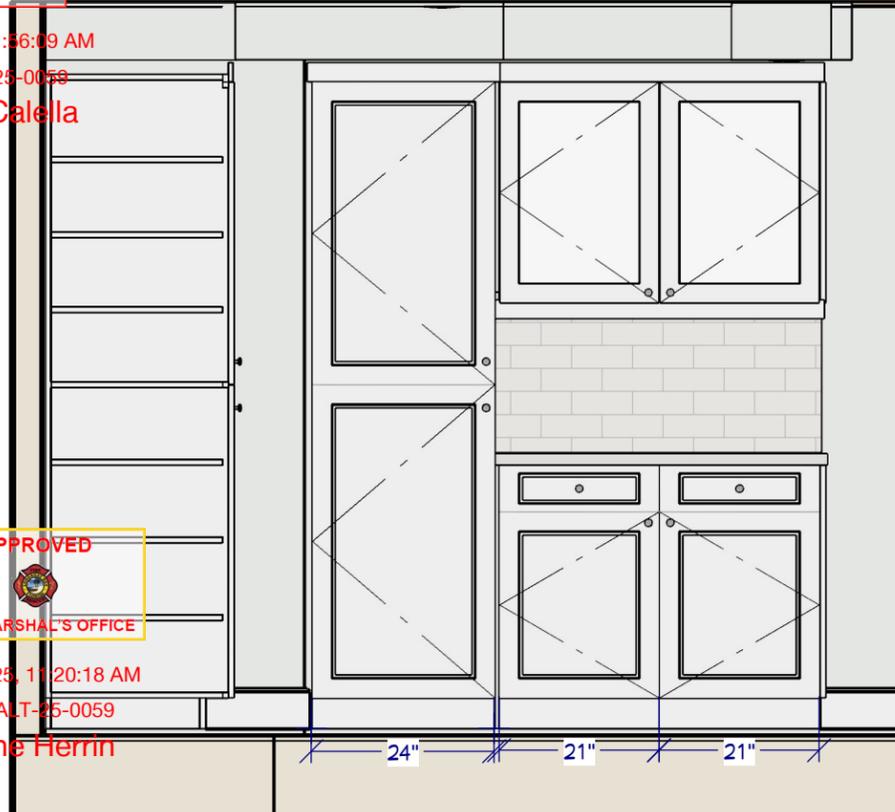

KITCHEN ELEVATION 3

1/2" = 1'

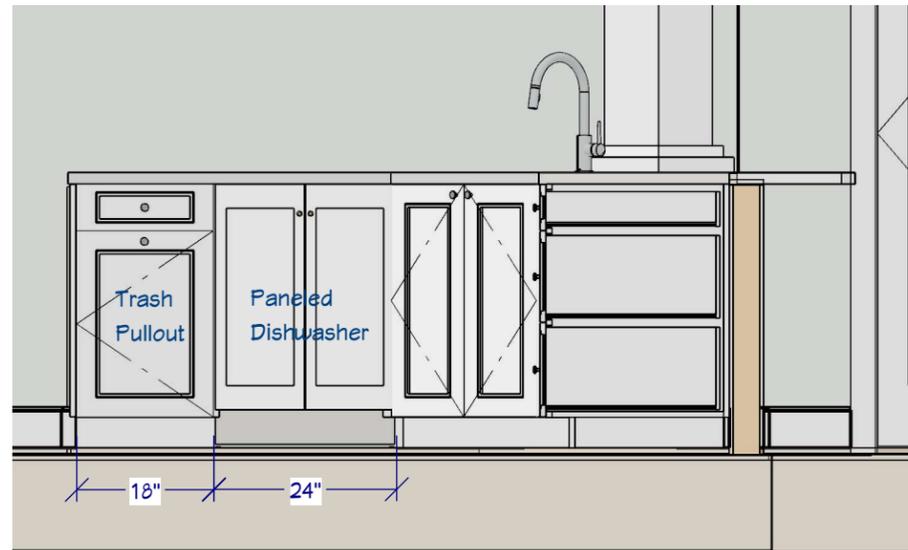

KITCHEN ELEVATION 4

1/2" = 1'

SHEET NUMBER

3

REVISION #:

BERTINI - PALMERICK

DATE:

DRAWN BY:

YOUR PLAN NAME

Chief Architect
6500 N. Mineral Dr. Coeur d'Alene, Idaho
208.292.3400
chiefarchitect.com
© 2018



6/6/2025, 11:56:09 AM
BC-ALT-25-0059
Dylan Calella



6/4/2025, 11:20:18 AM
BC-ALT-25-0059
Jane Herrin



SHEET NUMBER

4

REVISION #:

DATE:

DRAWN BY:

YOUR PLAN NAME

Chief Architect
6500 N. Mineral Dr. Coeur d'Alene, Idaho
208.292.3400 chiefarchitect.com © 2018



6/6/2025, 11:56:09 AM
BC-ALT-25-0059
Dylan Calella



6/4/2025, 11:20:18 AM
BC-ALT-25-0059
Jane Herrin



SHEET NUMBER

5

REVISION #:

DATE:

DRAWN BY:

YOUR PLAN NAME

Chief Architect
6500 N. Mineral Dr. Coeur d'Alene, Idaho
208.292.3400 chiefarchitect.com © 2018



6/6/2025, 11:56:09 AM
BC-ALT-25-0059
Dylan Calella



6/4/2025, 11:20:18 AM
BC-ALT-25-0059
Jane Herrin



SHEET NUMBER

6

REVISION #:

DATE:

DRAWN BY:

YOUR PLAN NAME

Chief Architect
6500 N. Mineral Dr. Coeur d'Alene, Idaho
208.292.3400 chiefarchitect.com © 2018




Reviewed by Mark Vasquez
PX4575

6/6/2025, 11:55:55 AM
BC-ALT-25-0059
Dylan Calella



6/4/2025, 11:23:20 AM
BC-ALT-25-0059
Jane Herrin

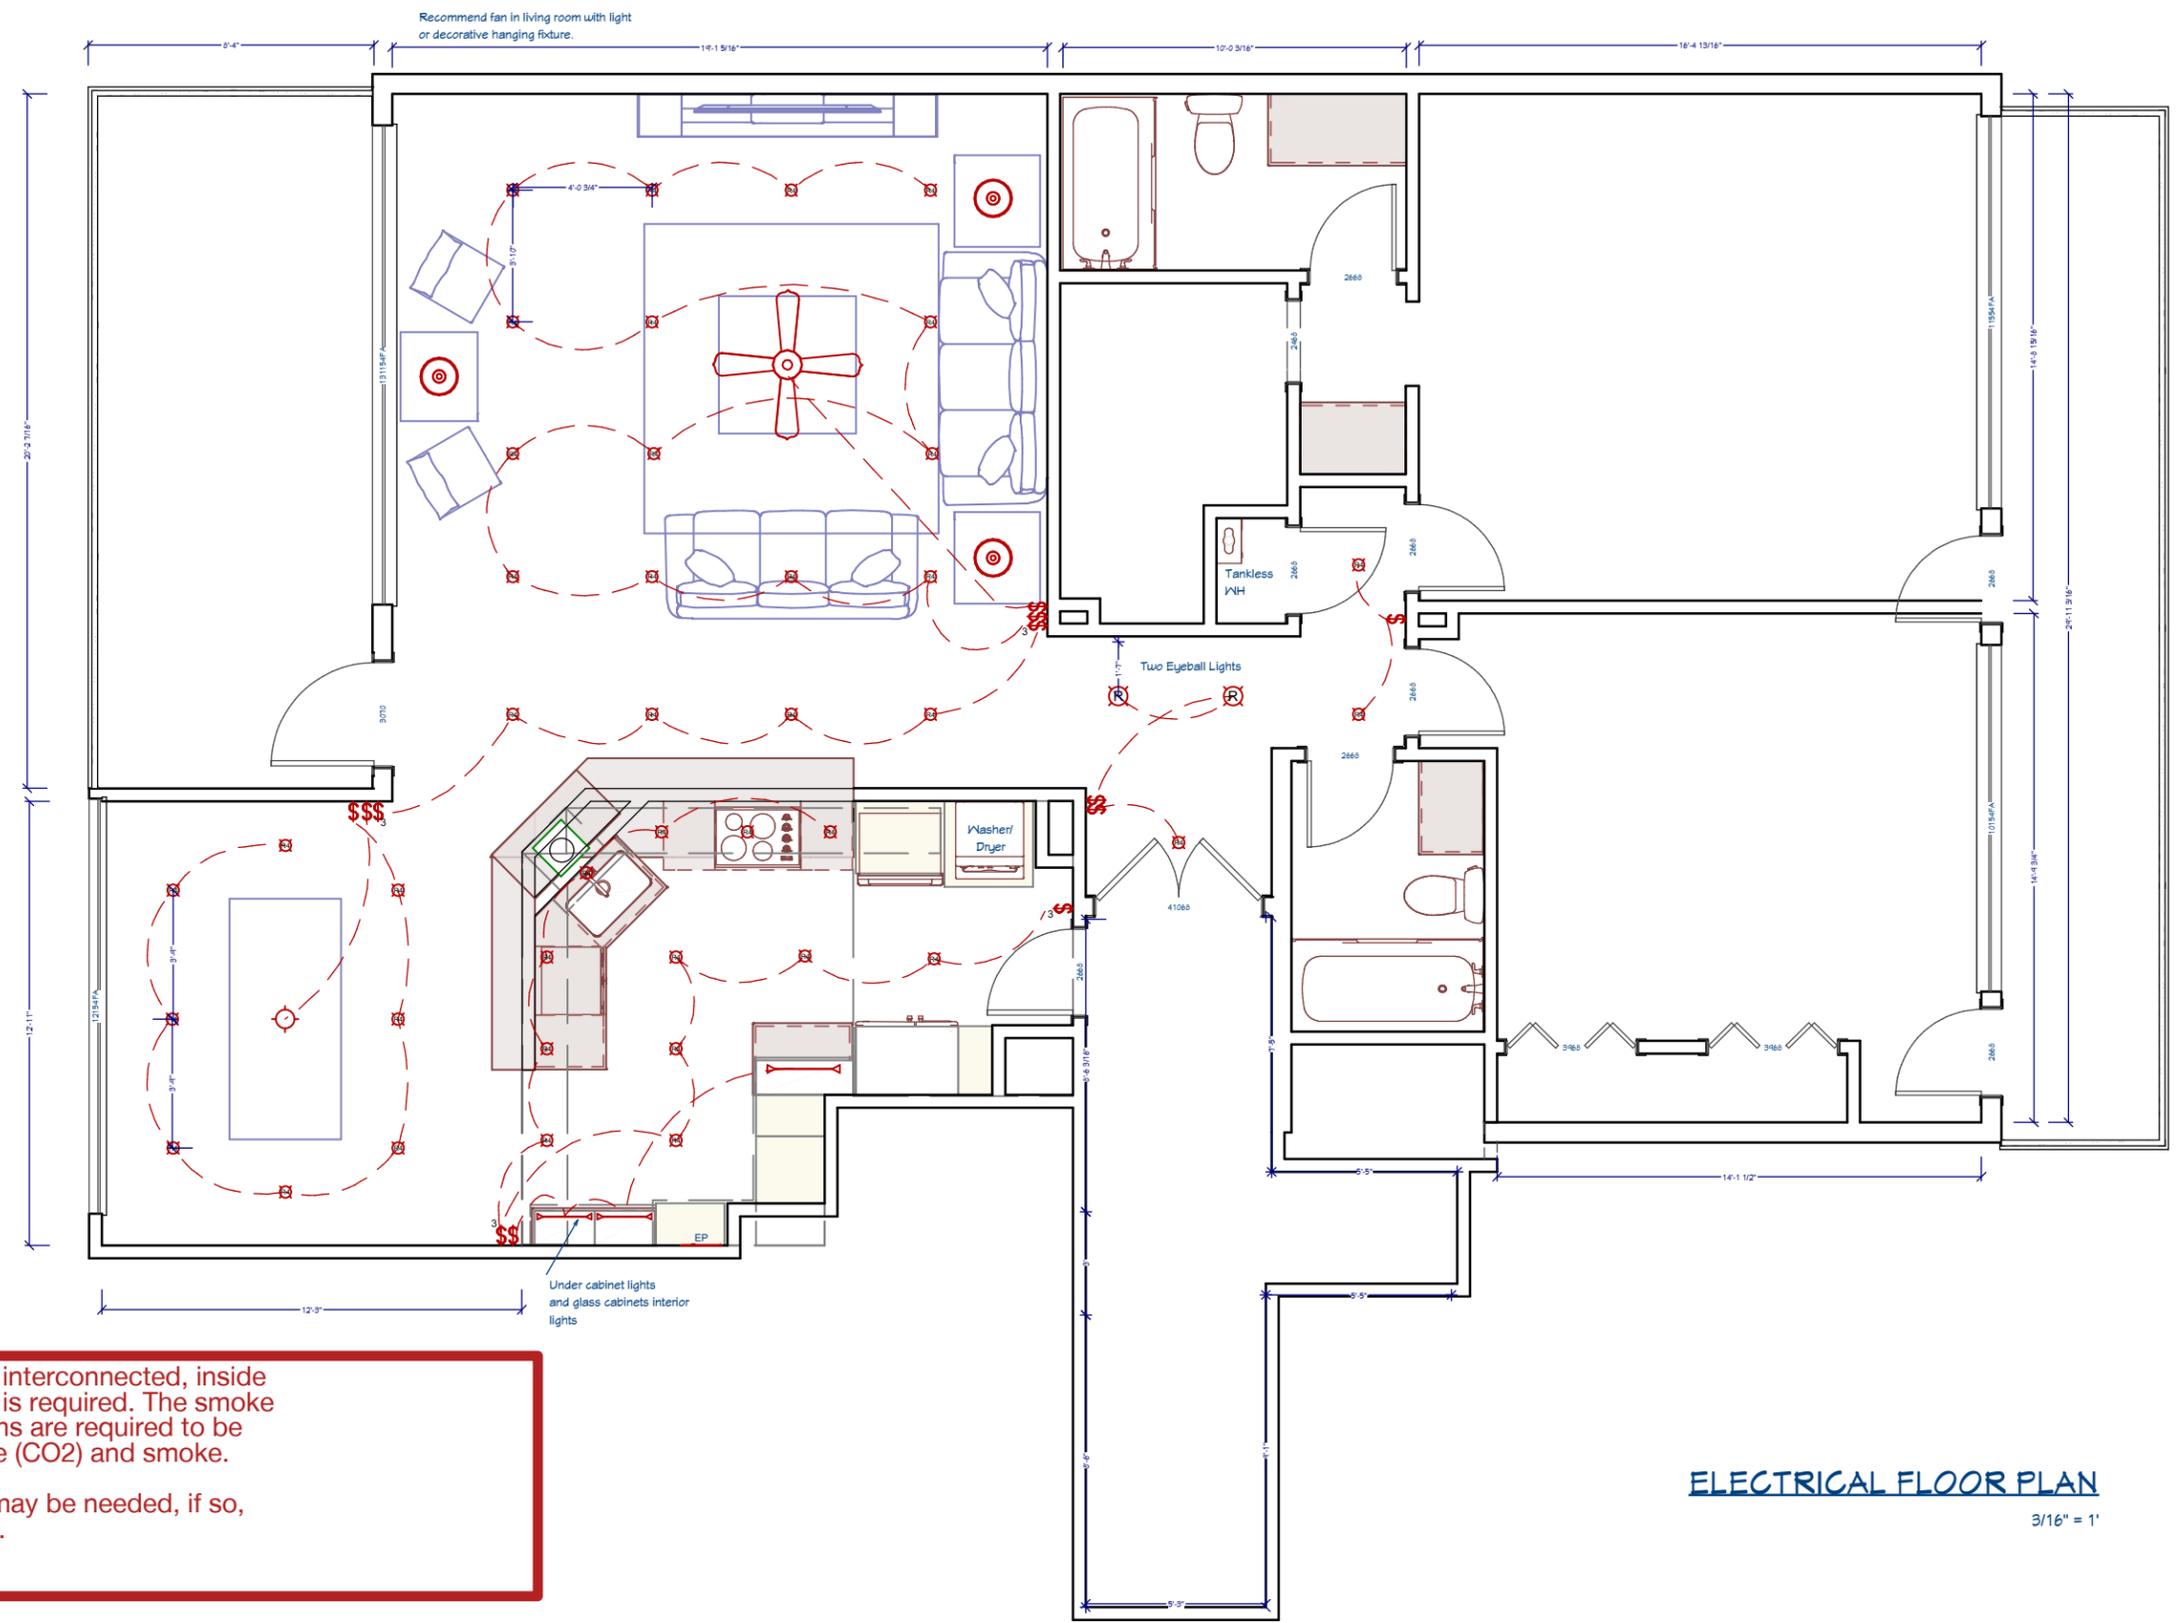

1. Smoke alarms, hard-wired, interconnected, inside and outside of each bedroom is required. The smoke alarms outside of the bedrooms are required to be combination carbon monoxide (CO2) and smoke.
2. Fire sprinkler modification may be needed, if so, prior approval will be required.

ELECTRICAL FLOOR PLAN
3/16" = 1'

FLOOR PLAN

Bertini/Palmerick ~ Longboat Key Towers
601 Longboat Club Drive, #702S
Sarasota, FL 34228

COASTAL VOGUE INTERIORS, LLC
info@CoastalVogueInteriors.com
941.650.1042

SHEET NUMBER
1

REVISION #:

DATE:

DRAWN BY:

Kitchen and Bath Plan View




Reviewed by Mark Vasquez
PX4575

6/6/2025, 11:55:42 AM
BC-ALT-25-0059
Dylan Calella



6/4/2025, 11:19:15 AM
BC-ALT-25-0059
Jane Herrin

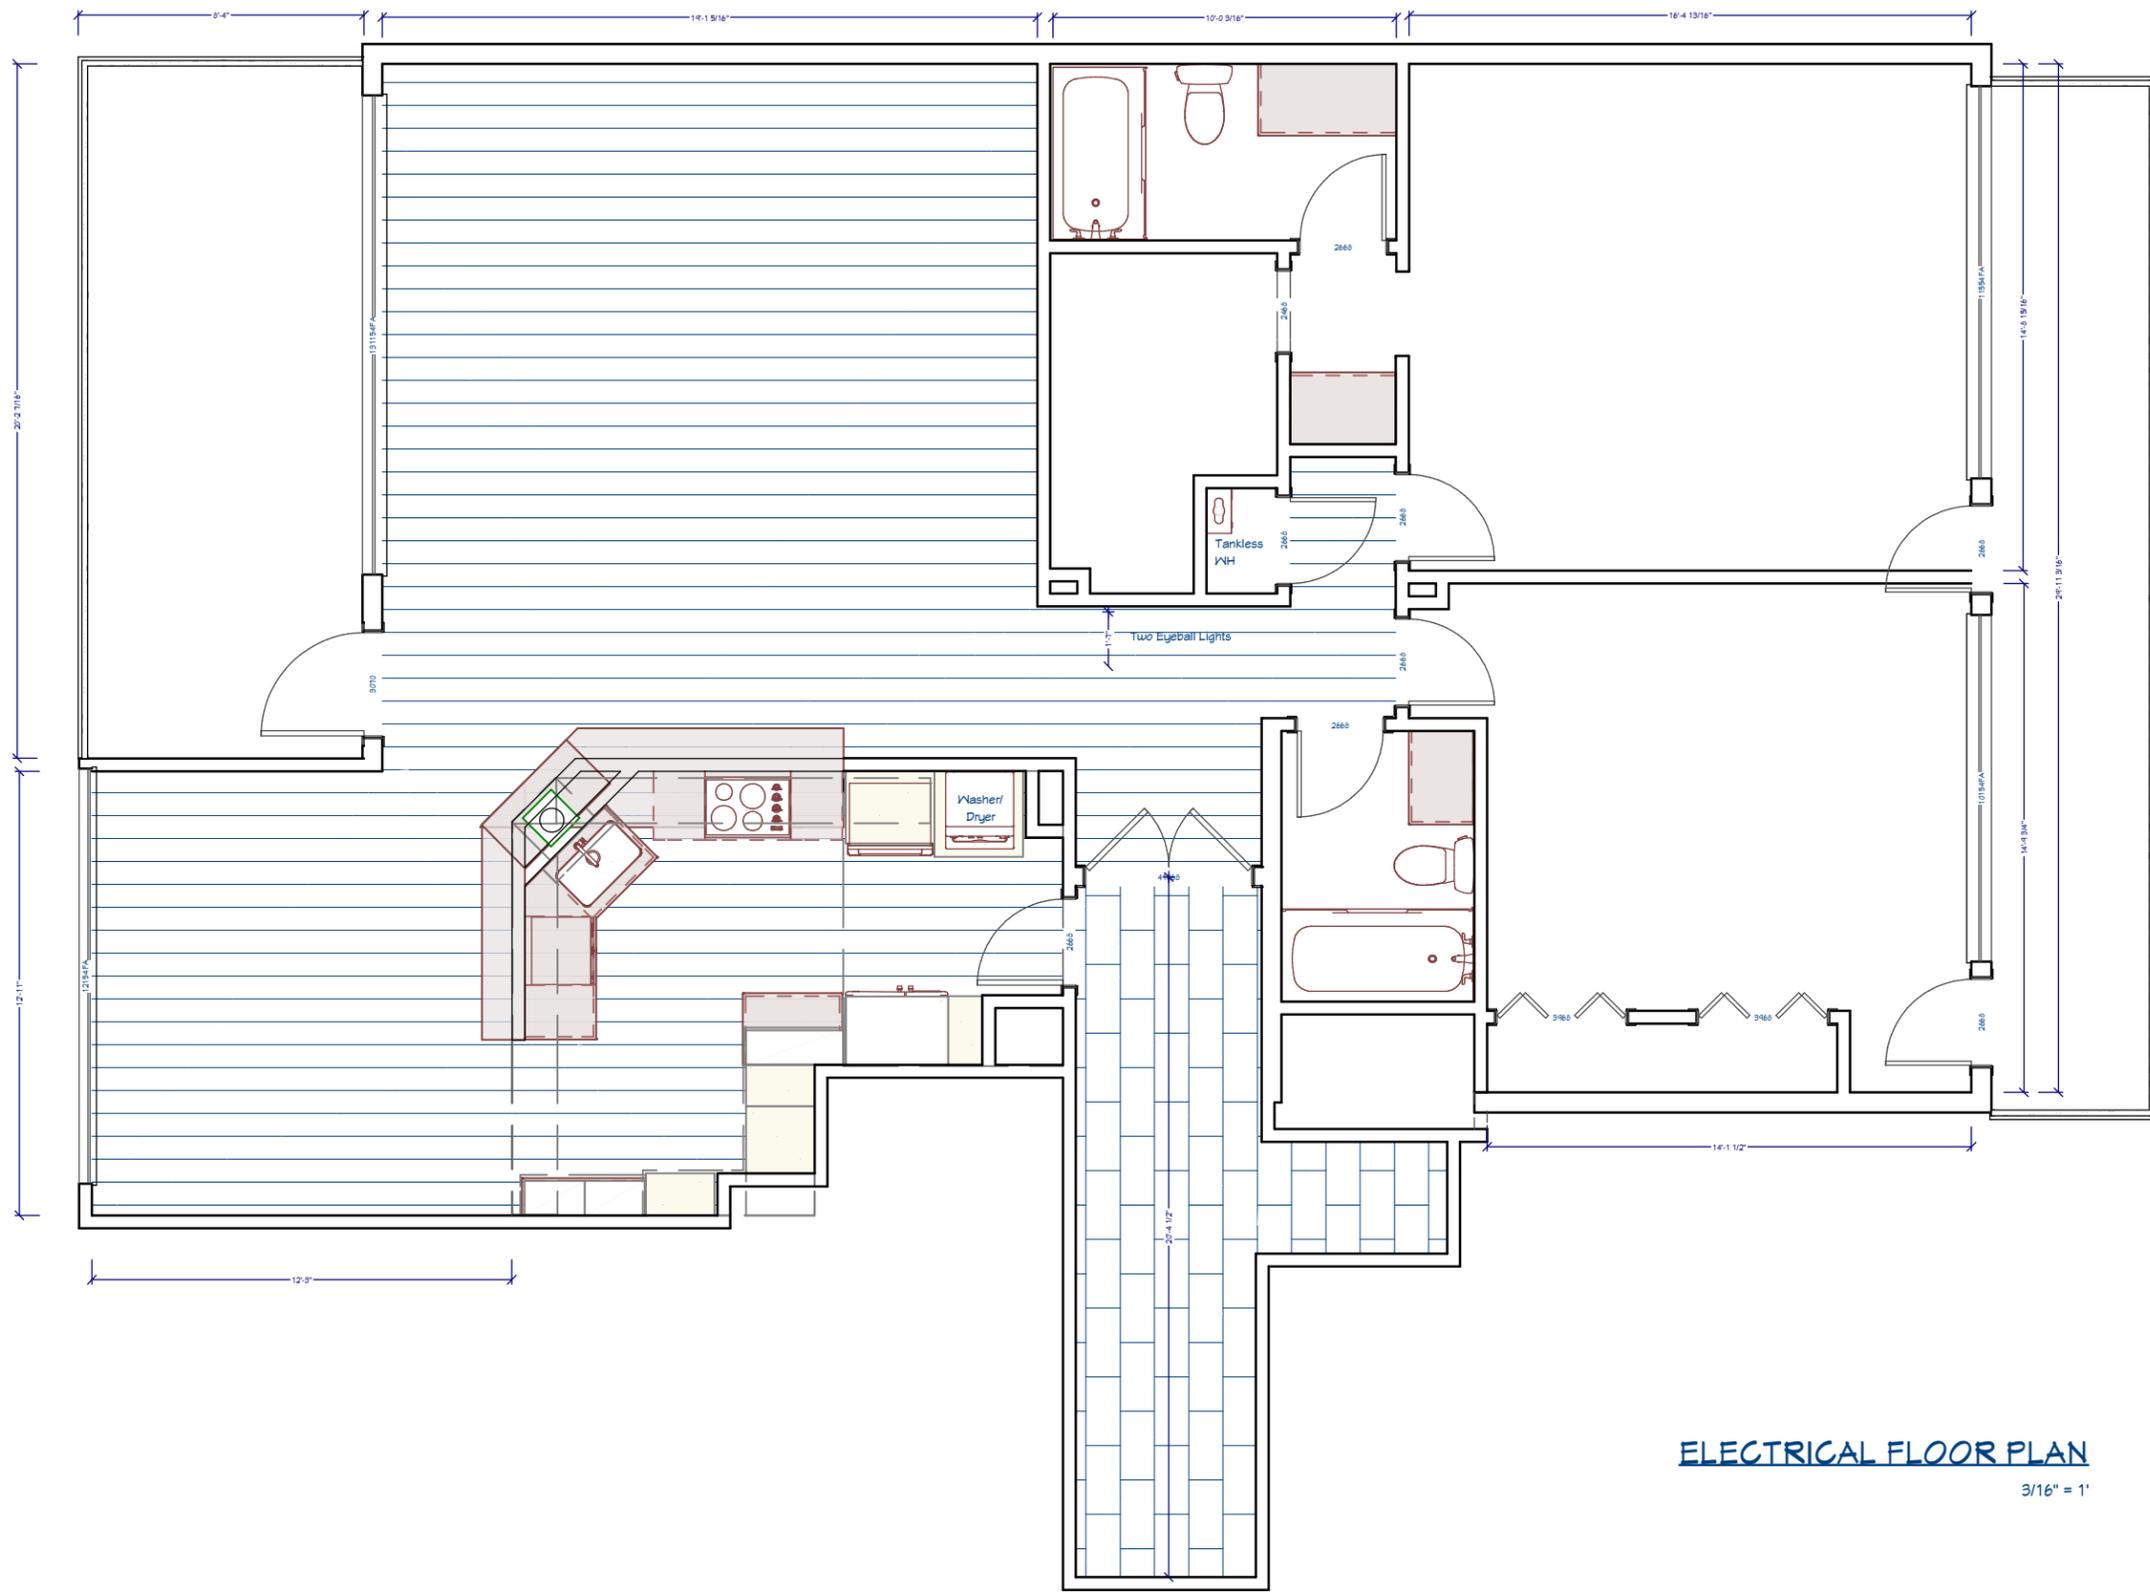

ELECTRICAL FLOOR PLAN
3/16" = 1'

SHEET NUMBER
2
REVISION #:

ELECTRICAL FLOOR PLAN

Bertini/Palmerick ~ Longboat Key Towers
601 Longboat Club Drive, #702S
Sarasota, FL 34228

COASTAL VOGUE INTERIORS, LLC
info@CoastalVogueInteriors.com
941.650.1042

Kitchen and Bath Plan View