

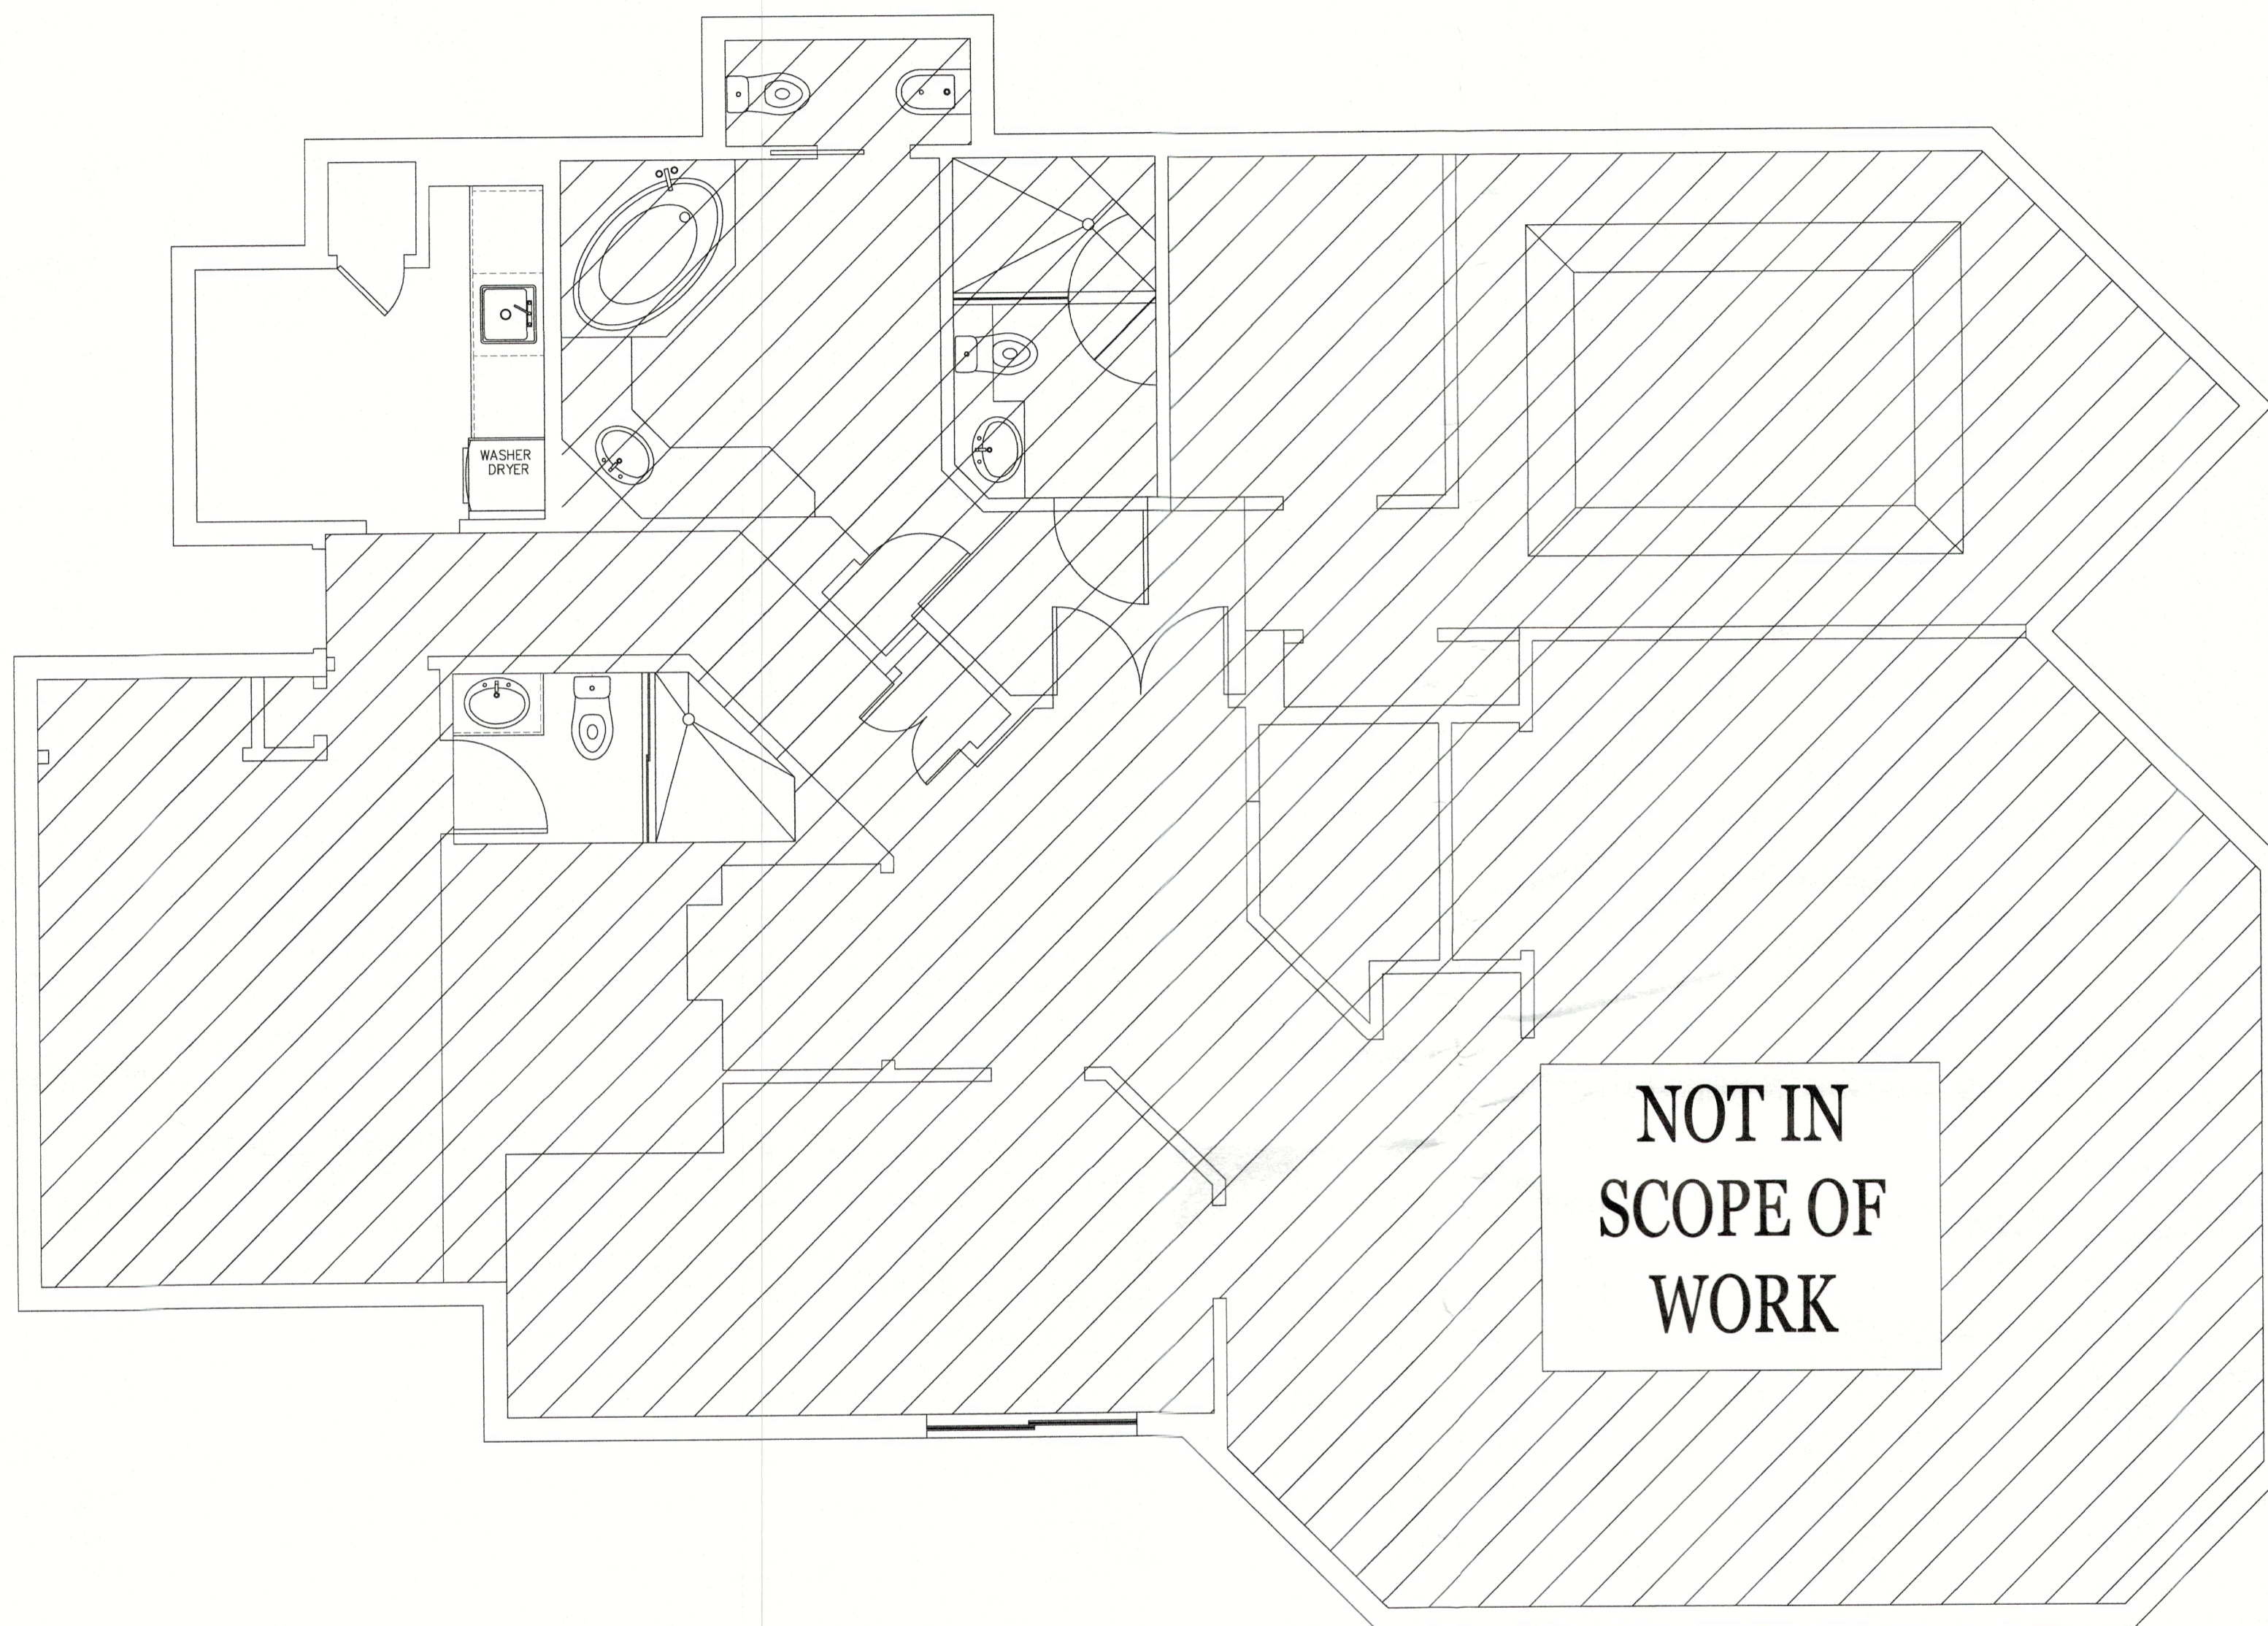
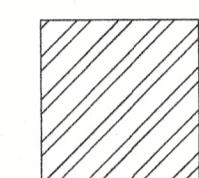


1 REFLECTED CEILING PLAN  
101.6 DNS

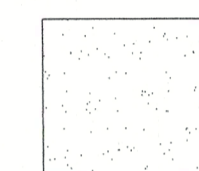

 CEILING HEIGHT 7'8"

 CEILING HEIGHT 8'8"

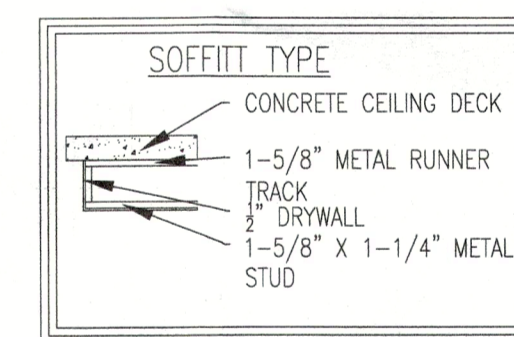

RECEIVED  
OCT 11 2023  
TOWN OF LONGBOAT KEY  
Planning, Zoning & Building

PROFESSIONAL STATEMENTS TO THE BEST OF THE INTERIOR DESIGNER'S KNOWLEDGE, ENCLOSED PLANS AND SPECIFICATIONS COMPLY WITH THE APPLICABLE MINIMUM BUILDING CODES AND THE APPLICABLE MINIMUM FIRE SAFETY STANDARDS AS DETERMINED IN ACCORDANCE WITH CHAPTERS 553 AND 633, L.A.S. OF FLORIDA, AND SARASOTA (D) (CITY) ORD.

2107 Global Court  
Sarasota, FL 34240  
MARKLEY CONSTRUCTION  
941.702.0887  


BEAR/BURDEN RESIDENCE

415 L Ambiance Dr Unit #807  
Longboat Key, FL 34228

ISSUE FOR PERMIT: 04/24/2023  
REVISION FOR PERMIT: 10/10/2023

Job name: BEAR/BURDEN REMODEL  
drawn by: CS  
BLDG PERMIT PLANS  
FILE  
Copy of Record

ID 1.6