


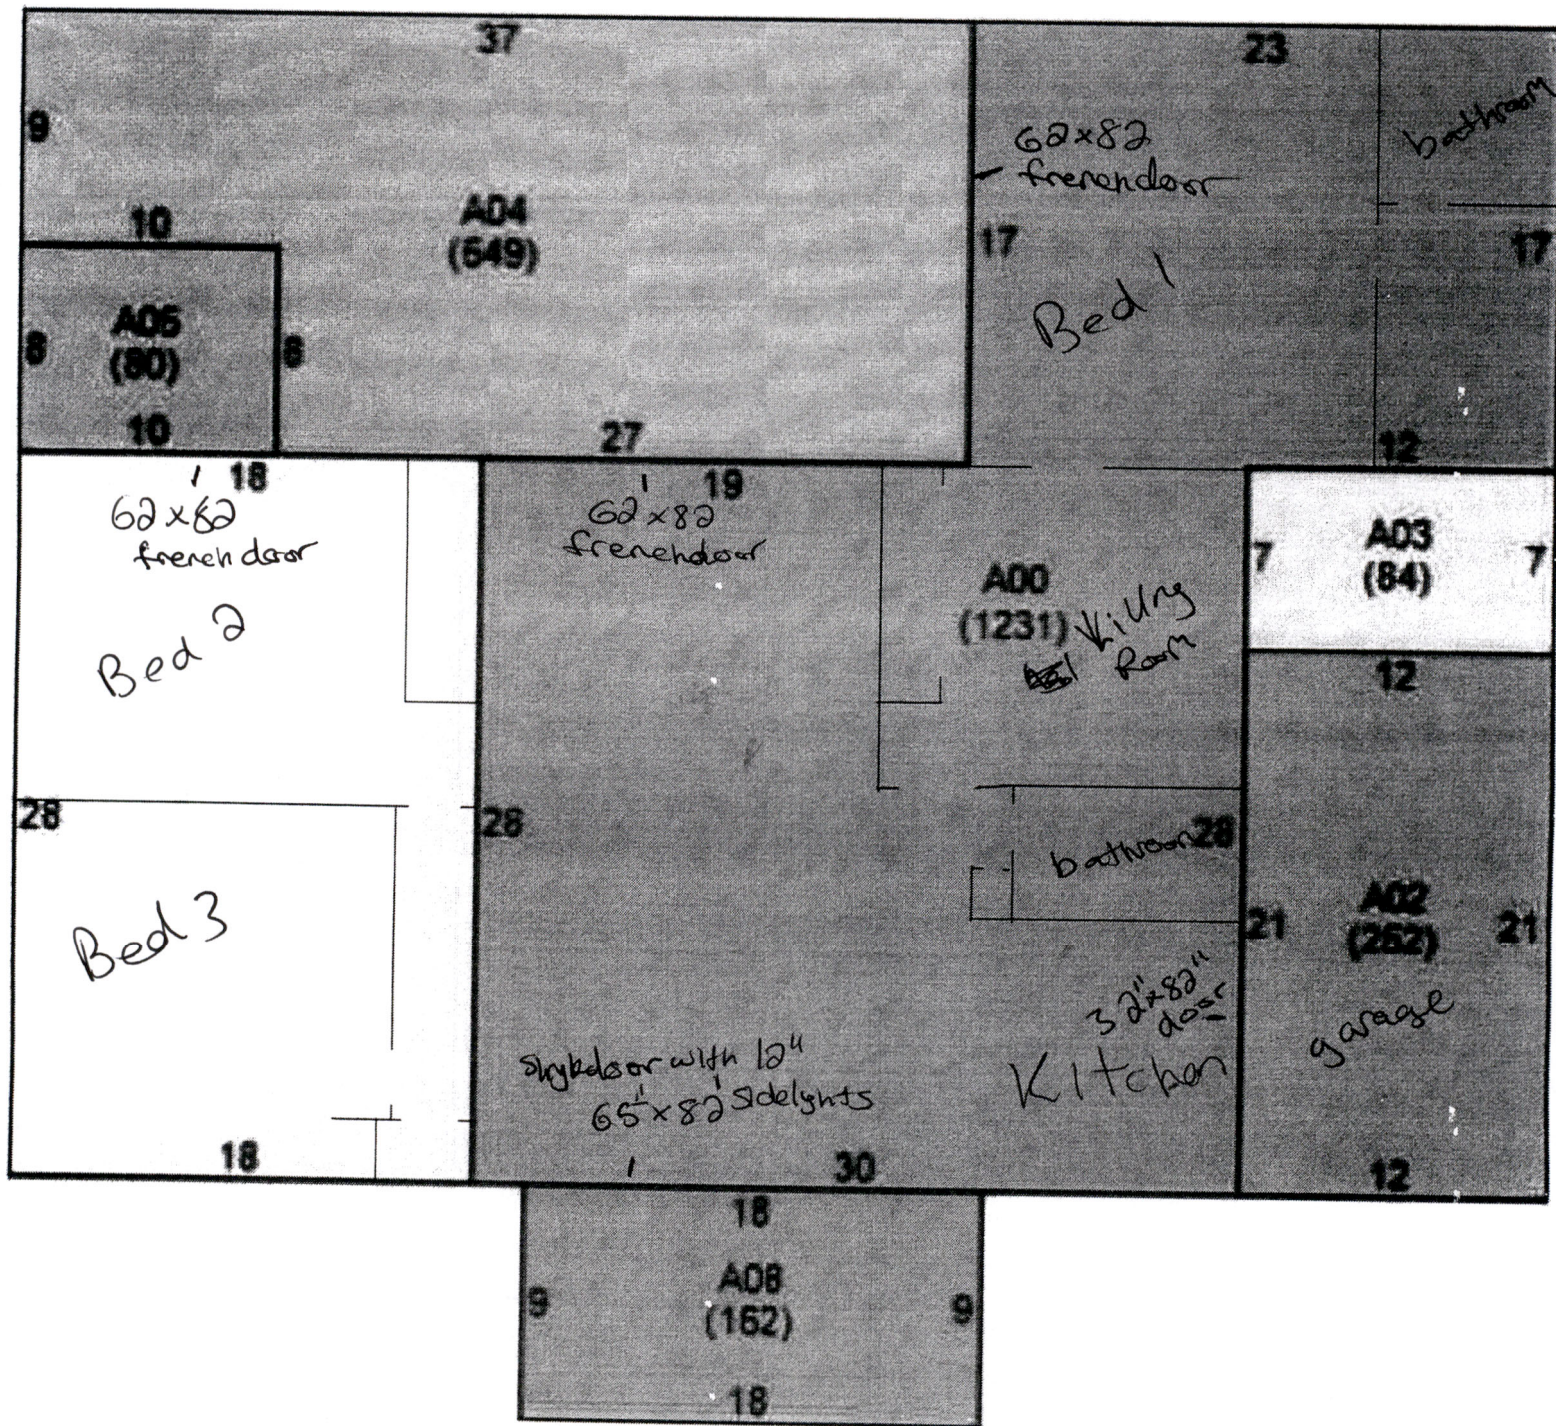

drywall replaced on all interior walls

BLDG PERMIT PLANS
FILE
Copy of Record

RECEIVED

NOV 17 2024

TOWN OF LONGBOAT KEY
Planning, Zoning & Building