


8" DIA. .25 CCA PILING JETTED 6' INTO BAY
BOTTOM MECHANICALLY DRIVEN TO SETTLE.
CUT END (CAPS OPTIONAL)

5/4"x6" COMPOSITE DECKING - GREY
EDGES ROUTERD SMOOTH CUT AT
CENTER LINE OF PILE.


(1) 5/8" DIA. HDG CARRIAGE BOLT
2/ HDG NUT & WASHER DRILLED
THRU PILING.

2X8 PINE HEADER
0.60 CCA TREATED
FOR SPANS < 8'0"

(1) 5/8" DIA. HDG CARRIAGE BOLT
SINGLE FOR SPAN (> 4')
DOUBLE FOR SPAN (< 4')

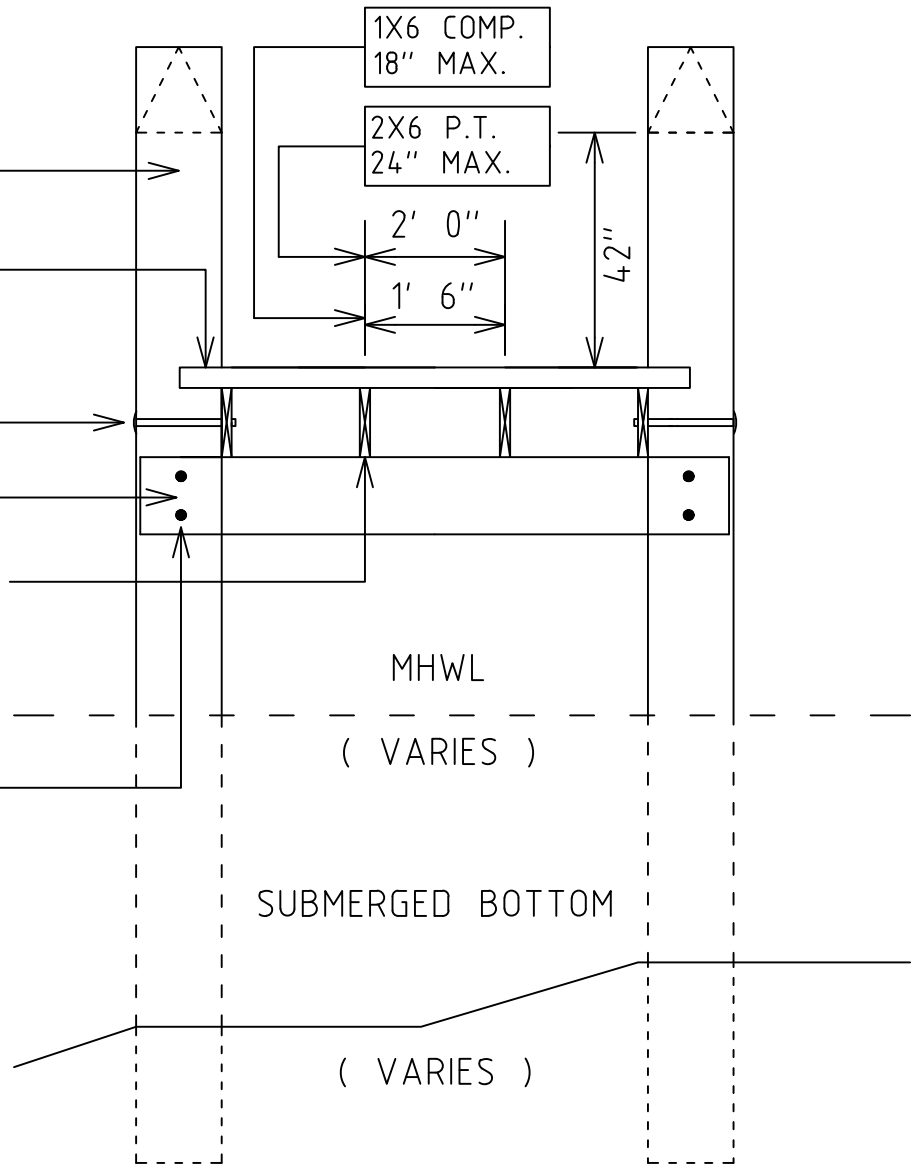


TYPICAL DOCK SECTION

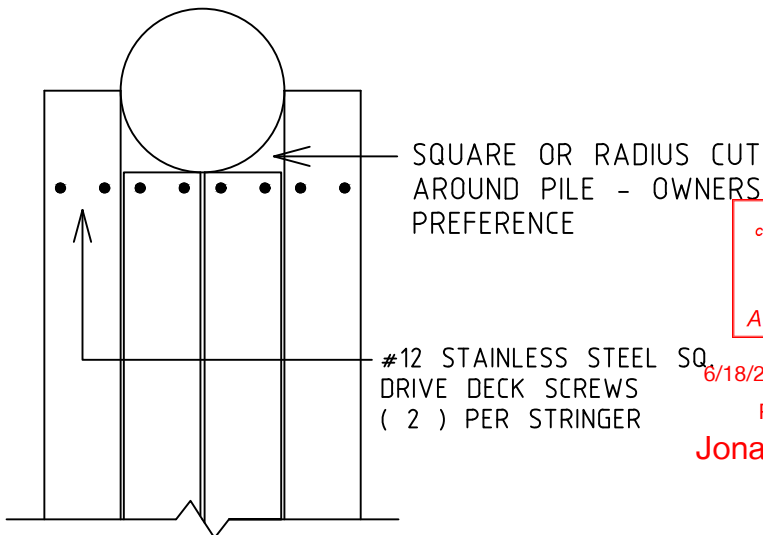

TOP/PLAN VIEW



6/18/2024, 1:36:15 PM
PB24-0647
Jonathan Pettus

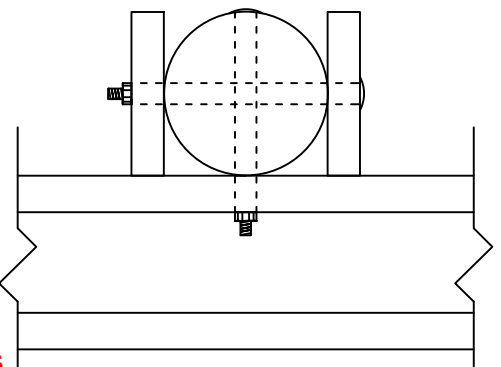

TOP FRAMING VIEW



License No. SCC131150786
5734 Swift Rd.
Sarasota, FL 34231
(941) 875-8610

Opposing Seawall

Not to Exceed
30% = 36'
120'
N.T.S.




6/20/2024, 3:04:16 PM 6/18/2024, 1:37:21 PM

PB24-0647

PB24-0647

Tate Taylor Jonathan Pettus

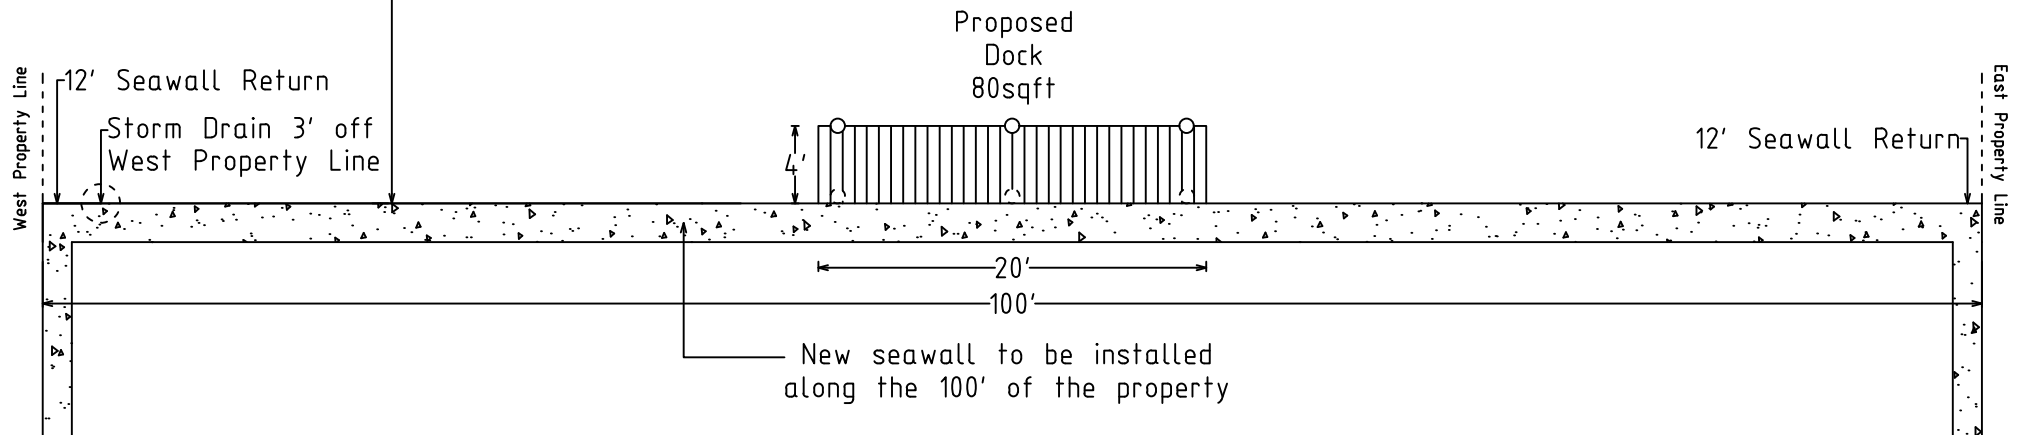

Site Location

711 Old Compass Rd
Longboat Key, FL 34228

The proposed sea wall will project no further than 12 inches from the existing sea wall, the proposed cap will project no further than 12 inches from the existing sea wall cap.



License No. SCC131150786
5734 Swift Rd.
Sarasota, FL 34231
(941) 875-8610