


RECEIVED

JUN 17 2024
TOWN OF LONGBOAT KEY
Planning, Zoning & Building



SIGNATURE _____ DATE _____

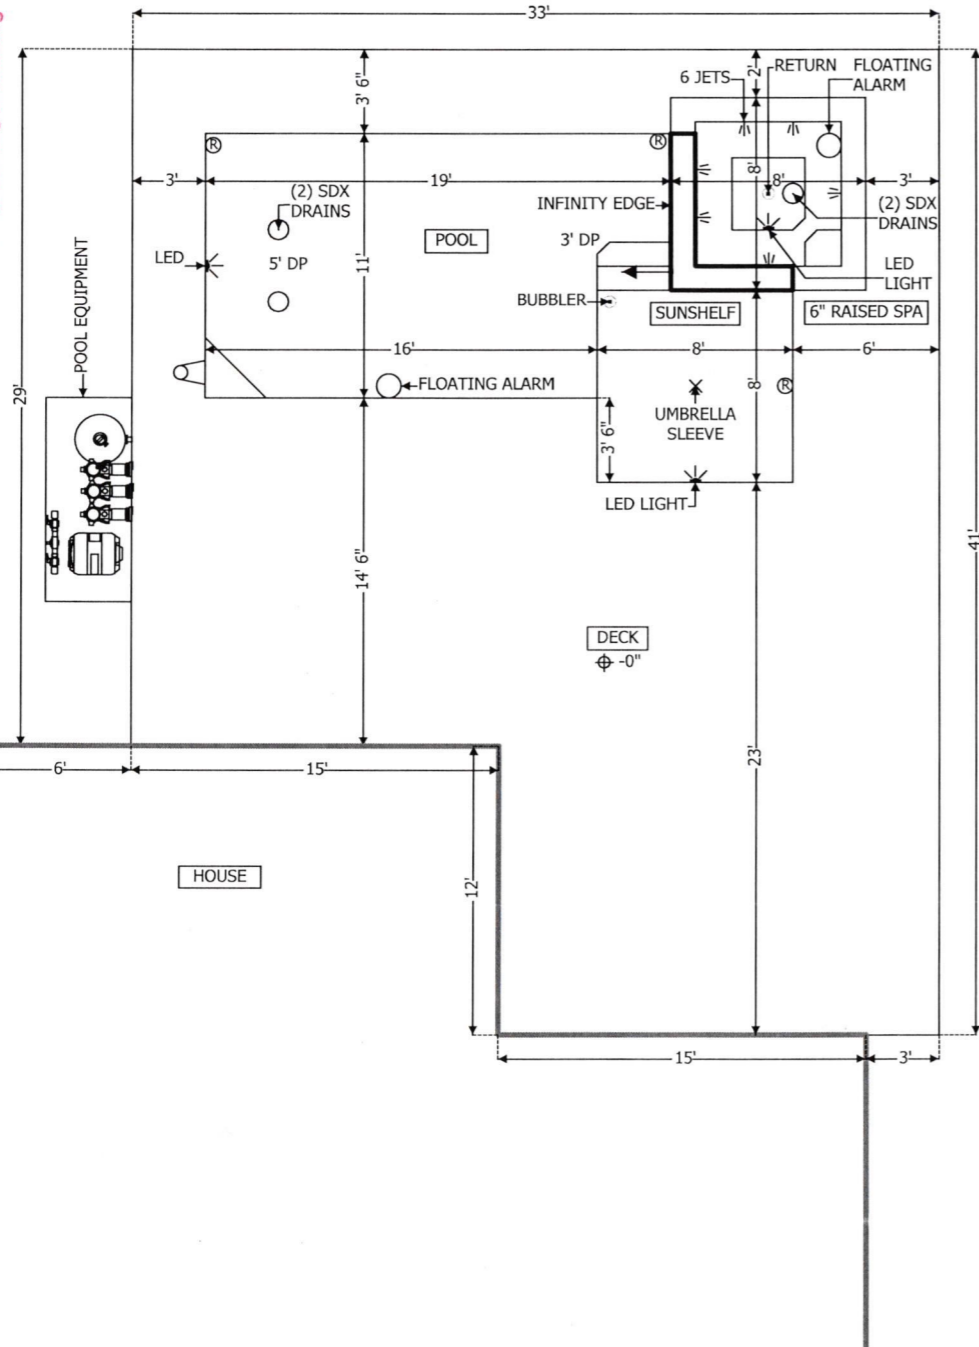


JOB: JONES
DRAWN: 06/11/24

CHANGES:
03/19/24 = moved equipment to left side of house
04/10/24 = moved equipment to back of house
06/11/24 = moved equipment away from house

The pool will be equipped with a device certified to ASTM F2208 "Standard Safety Specifications for Residential Pool Alarms" which sounds an alarm upon defection of an accidental or unauthorized entrance into water.

#8 AWG BOND WIRE 4" - 6" BELOW
SUBGRADE 18" - 24" FROM POOL
BONDED @ 4 POINTS TO POOL
SHELL NEC 680.26(B)(2)(B)

NOTE: POOL TO BE SURROUNDED BY FENCE
TO MEET SAFETY REQUIREMENTS INCLUDING
SELF LATCHING DOOR WITH 54" HT LATCH

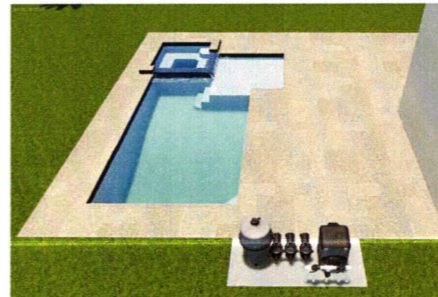

BIDG PERMITS PLEASE FILL Copy of Record

CUSTOMER INFO

CUSTOMER NAME: JONES, TIM & LEE, SYLVIA
ADDRESS: 625 JACKSON WAY
CITY/STATE/ZIP: LONGBOAT KEY, FL 34228
PHONE: _____ FAX: _____
CELL: JOHN SHKOR = (310) 936-0150 / TIM JONES = (484) 560-6978
EMAIL: jshkor@gmail.com

POOL

LENGTH: 24' SQFT: 260
WIDTH: 11' - 16' PERIMETER: 77'
DEPTH: 3' - 5' LIGHTS: 2 LED
RETURNS: 3 DRAINS: 2 SDX
INTERIOR MATL: STONESCAPES POOL BEAM: 6"
NOTES: _____

SPA

LENGTH: 8' OD SQFT: 36
WIDTH: 8' OD PERIMETER: 24'
DEPTH: 3' LIGHTS: 1 LED
RETURNS: 6 JETS DRAINS: 2 SDX
RAISED HEIGHT: 6" SPILLWAY: INFINITY EDGE
INTERIOR MATL: STONESCAPES SPA BEAM: 10"
NOTES: _____

PLUMBING

RETURNS: 3 SKIMMERS: 1
VAC LINES: N/A MAIN DRAINS: SDX
CLEANING SYSTEM: N/A
WATER FEATURES: BUBBLER
NOTES: _____

DECK BY OTHERS

DECK TYPE: SHELL STONE ELEVATION: -4" HOUSE
TOTAL DECK SQFT: 868 PERIMETER: _____
RAISED BEAM: N/A MATERIAL: _____
NOTES: _____

EQUIPMENT

POOL PUMP: HAYWARD 950 VS
FILTRATION: CRTG FILTER SIZE: #150
TIMER: YES CHLORINATOR: SALT
HEATER: HAYWARD H-SERIES 250,000 BTU (GAS)
NOTES: _____



ADDRESS: 2175 9th ST
CITY/STATE/ZIP: SARASOTA, FL 34237
PHONE: (941) 780-8437 FAX: (941) 378-2002
EMAIL: rissler@gmail.com
DESIGNER: CHARLES RISSLER
ALTERNATE CONTACT: EARL RISSLER
LICENSE #: CPC1457329

SCALE: **1/8" = 1'-0"**

REF: _____