

TOWN OF LONGBOAT KEY NORTH CANAL MAINTENANCE DREDGING

TOWN OF LONGBOAT KEY
501 BAY ISLES ROAD


MAYOR
JOHN REDGRAVE
TOWN COUNCIL

RON JOHNSON, VICE MAYOR
JOHN KERWIN
KENNEDY LEGLER JR.
HAL LENOBEL
JIM PATTERSON
JEREMY WHATMOUGH
TOWN MANAGER

BRUCE ST. DENIS
PUBLIC WORKS DIRECTOR
JUAN FLORENSA

INDEX TO SHEETS

1	COVER SHEET
2-14	CANAL DREDGING PLAN VIEWS
15-16	TYPICAL DREDGING CROSS SECTION
17	MANGROVE TRIMMING AND NAVIGATION MARKER DETAILS
18-20	DURANTE PARK DEWATERING SITE
21-22	4100 GULF OF MEXICO DRIVE DEWATERING SITE

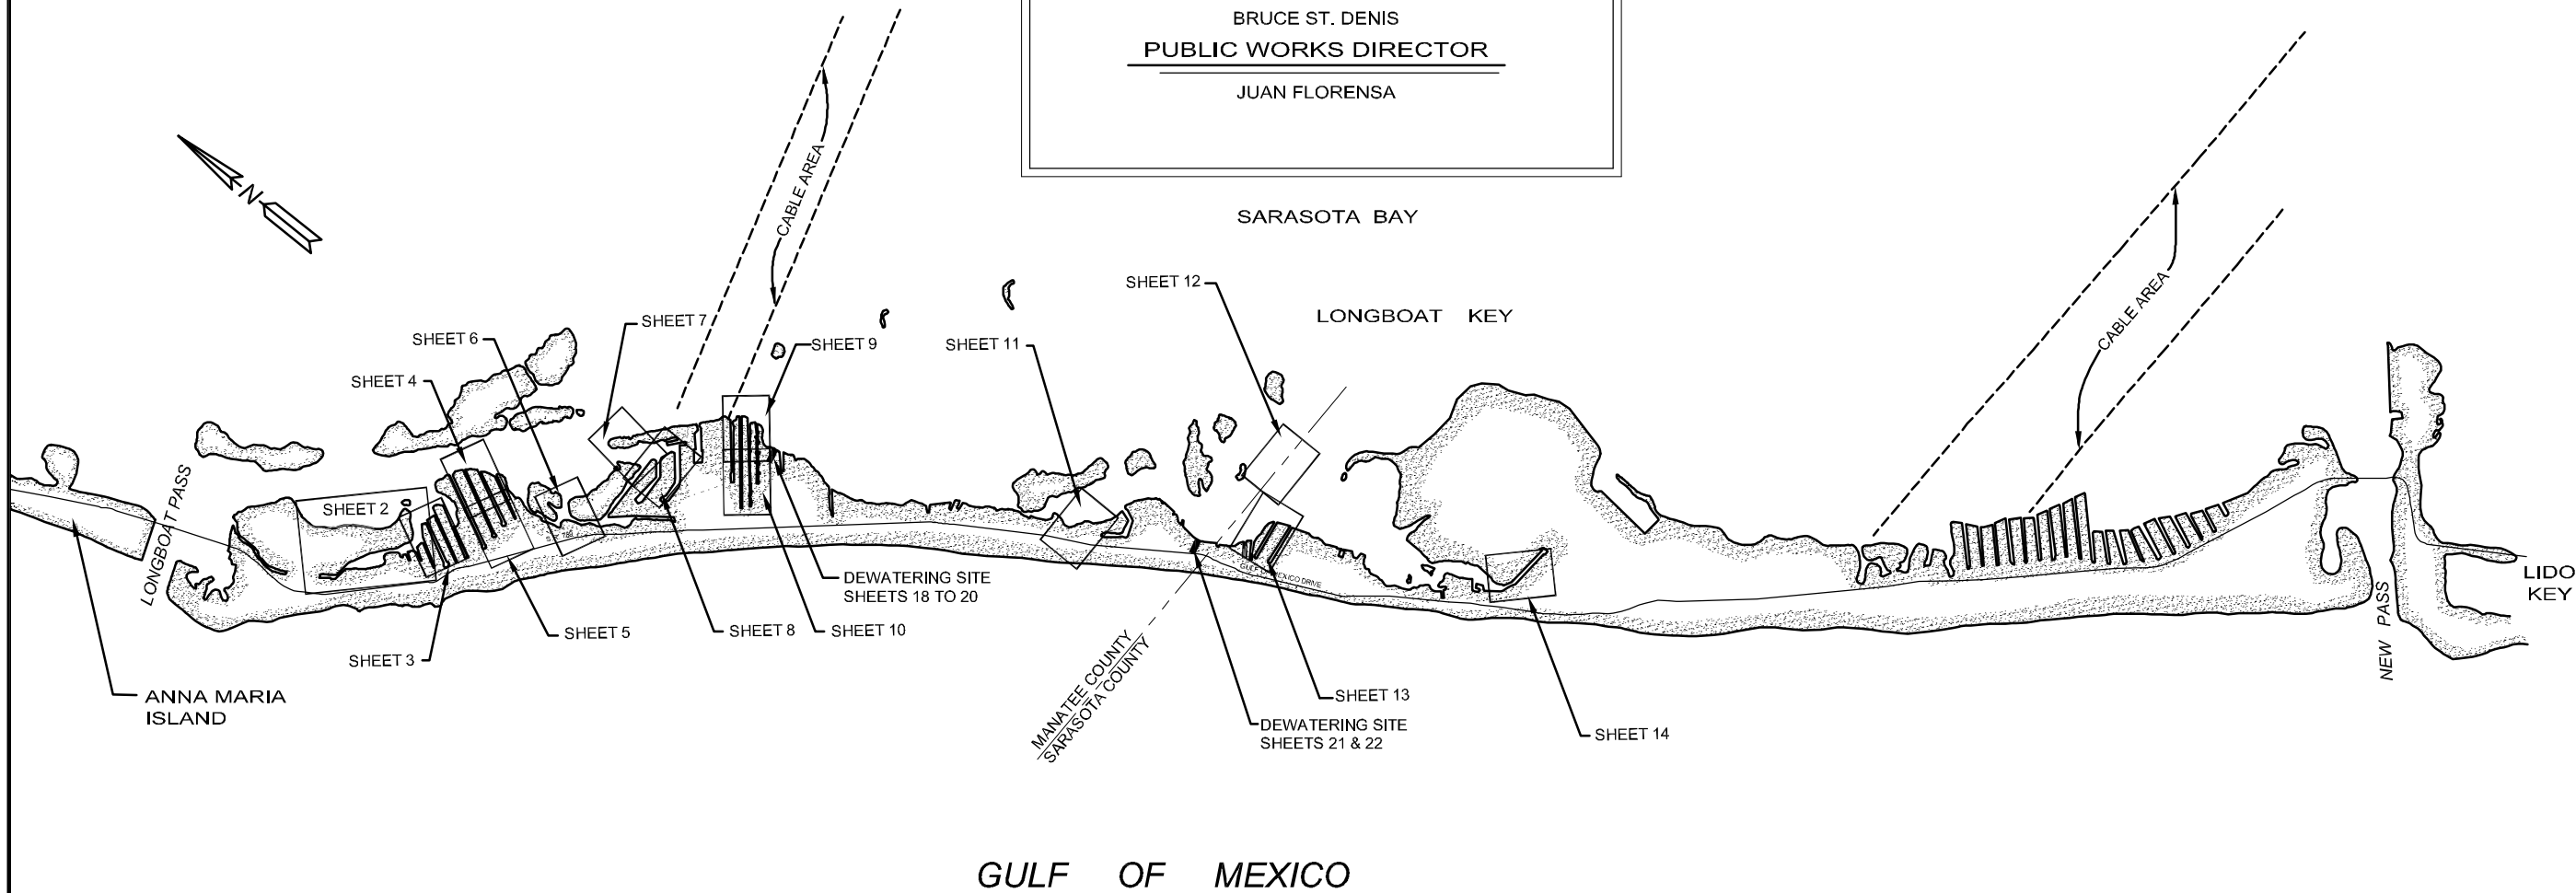

COASTAL PLANNING & ENGINEERING, INC.
2481 NW BOCA RATON BOULEVARD
BOCA RATON, FLORIDA 33431
PH. (561) 391-8102
FAX (561) 391-8116
FLA. #G78775

PROJECT:
TOWN OF LONGBOAT KEY
NORTH CANAL MAINTENANCE
DREDGING PROJECT
PLAN VIEW

DRAWN BY:
JRC

CHECKED BY:
DMES

DATE:
8/28/02

COMM. NO.:
8488.53

SCALE:
N.T.S.

SHEET:
1 OF 22

REVISION DATE:

SURVEYING:
EARL SOEDER, P.S.M.
FLORIDA REGISTERED SURVEYOR # 5865

ENGINEERING:
DOUGLAS W. MANN P.E. NO. 44046

DATE

C:\SARASOTA\longboat\8488\CONSTRUCTION\LONGBOAT KEY CANALS NORTH\8488\3 NORTH CANALS COVER SHEET.DWG