

# TOWN OF LONGBOAT KEY SOUTH CANAL MAINTENANCE DREDGING

TOWN OF LONGBOAT KEY  
501 BAY ISLES ROAD

MAYOR

JOHN REDGRAVE

TOWN COUNCIL

RON JOHNSON, VICE MAYOR

JOHN KERWIN

KENNEDY LEGLER JR.

HAL LENOBEL

JIM PATTERSON

JEREMY WHATMOUGH

TOWN MANAGER


BRUCE ST. DENIS

PUBLIC WORKS DIRECTOR

JUAN FLORENSA

## INDEX TO SHEETS

1	COVER SHEET
2-7	CANAL DREDGING PLAN VIEWS
8	TYPICAL DREDGING CROSS SECTIONS
9-10	OVERLOOK PARK DEWATERING SITE

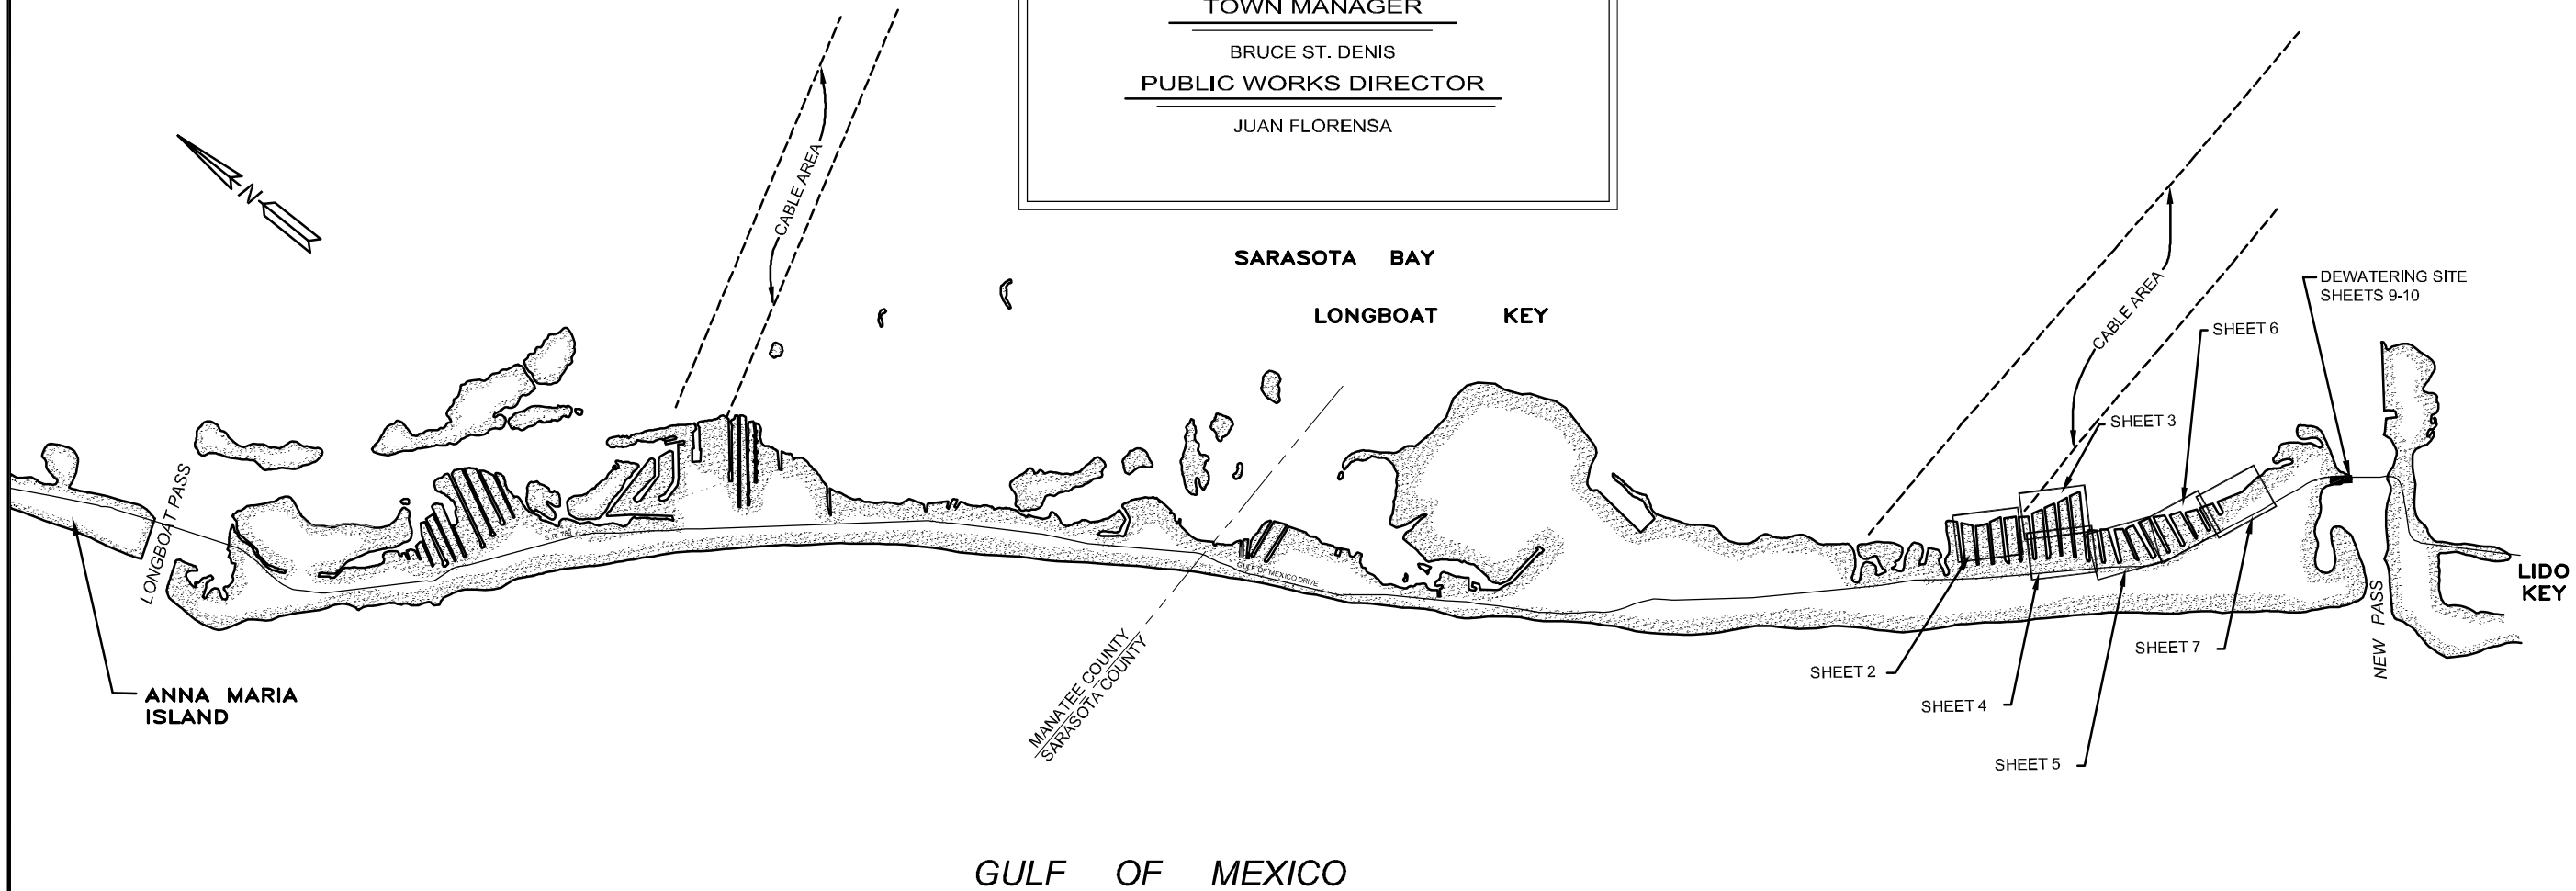

**COASTAL PLANNING & ENGINEERING, INC.**  
2481 N.W. BOCA RATON BOULEVARD PH (561) 391-8100  
BOCA RATON, FLORIDA 33431 FAX (561) 391-8116  
FLA. #078775

PROJECT:  
**TOWN OF LONGBOAT KEY  
SOUTH CANAL MAINTENANCE  
DREDGING PROJECT  
PLAN VIEW**

DRAWN BY:  
JRC  
CHECKED BY:  
DMES  
DATE:  
8/28/02  
COMM. NO.:  
8488.53  
SCALE:  
N.T.S.  
SHEET:  
1 OF 10

REVISION DATE:


SURVEYING:

EARL SOEDER, P.S.M.  
FLORIDA REGISTERED SURVEYOR # 5865

DATE

ENGINEERING:

DOUGLAS W. MANN P.E. NO. 44046

DATE

C:\SARASOTA\LONGBOAT\8488\CONSTRUCTION\COUNTRY CLUB SHORES CANAL 34-5868859 COUNTRY CLUB COVER SHEET.DWG