
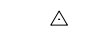
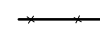
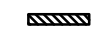

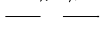

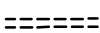


**LEGEND:**

-  DENOTES BOAT WITH DOCK
-  DENOTES SAND SAMPLE LOCATIONS
-  DENOTES SEAWALL
-  DENOTES BREAKWATER
-  DENOTES DOCK
-  PROPOSED CHANNEL
-  DREDGE TO DENOTED DEPTH
-  STORM WATER DRAINAGE SYSTEM

DREDGE TO -5.4' NGVD  
(-5.0' MLW)  
DREDGING BY EXEMPTION

30' BOTTOM WIDTH  
SECTION 30A SHEET 8

N = 1095341  
E = 304540


DREDGE TO -5.4' NGVD  
(-5.0' MLW)  
DREDGING BY EXEMPTION

40' BOTTOM WIDTH  
SECTION 40 SHEET 8

N = 1094514  
E = 305080

N = 1095108  
E = 305649

MATCHLINE SEE SHEET 3

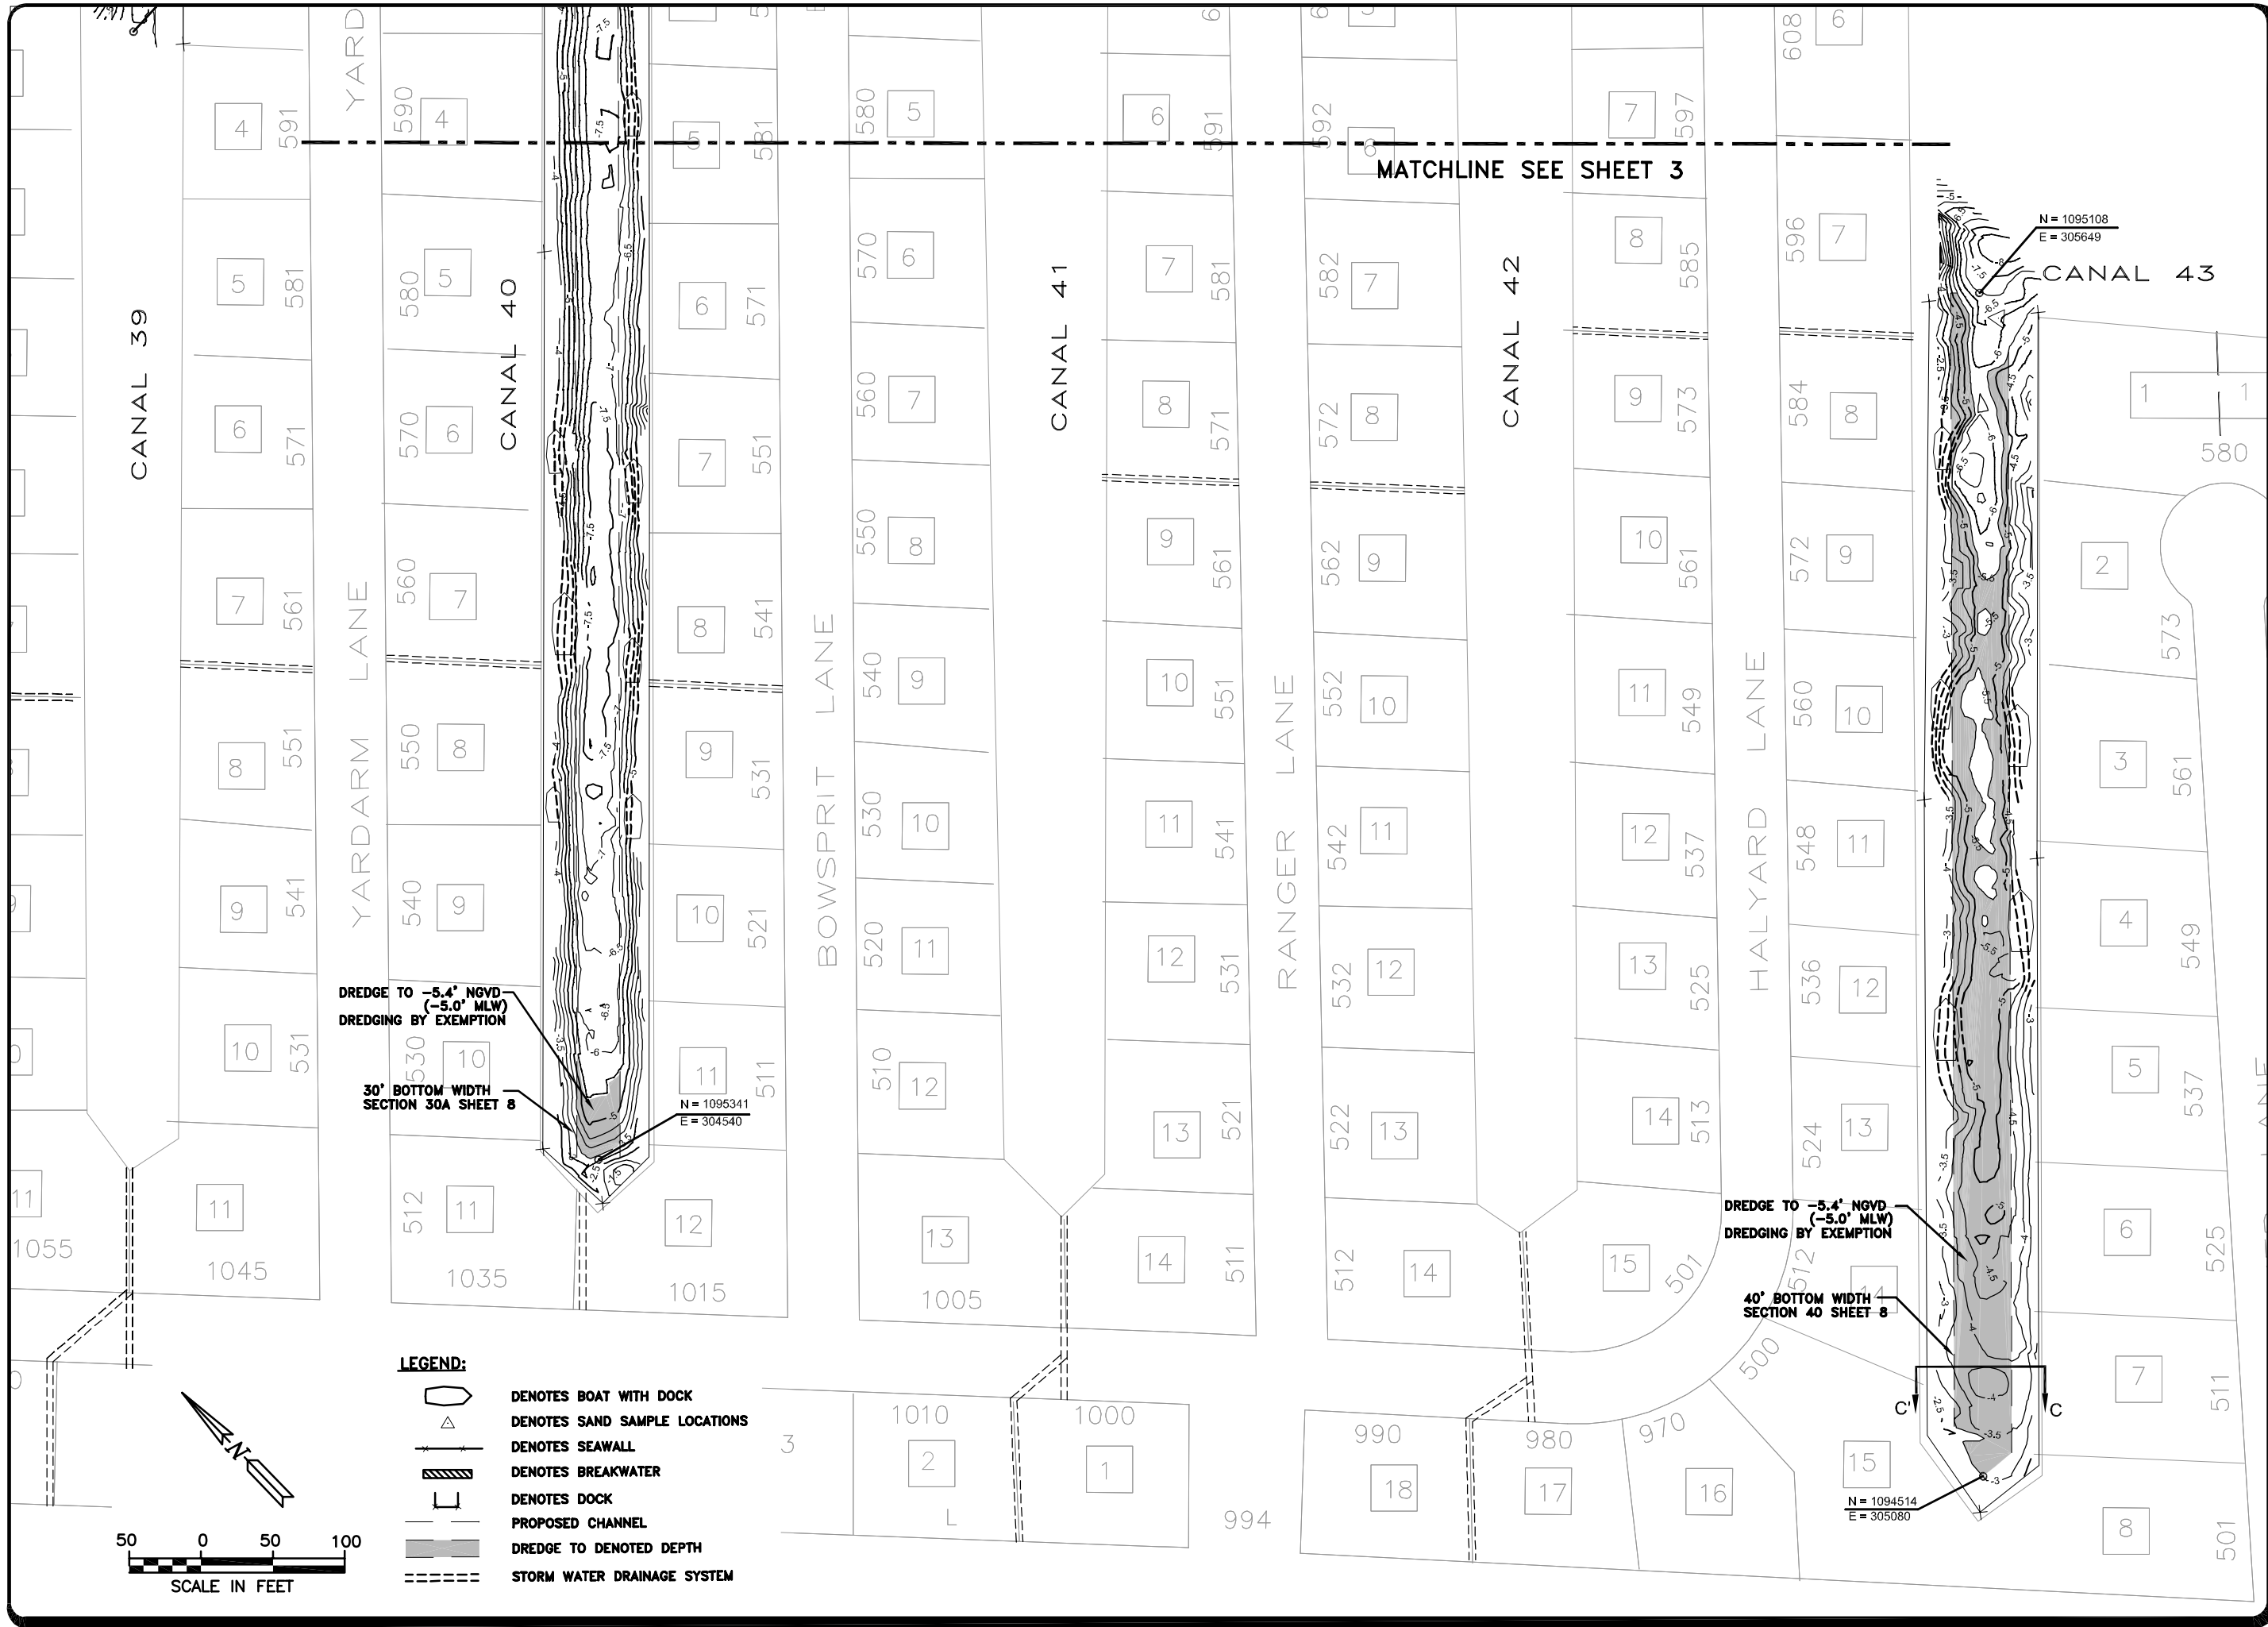

G:\SARASOTA\LONGBOAT\848653\CONSTRUCTION\COUNTRY CLUB SHORES CANAL 34-53\848653 COUNTRY CLUB PLAN VIEW.DWG

REVISION DATE:	

SHEET: 4 OF 10

SCALE: 1" = 50'

COMM. NO.: 8486.53

DATE: 8/21/02

CHECKED BY: DM/ES

DRAWN BY: JFC

PROJECT: TOWN OF LONGBOAT KEY SOUTH CANAL MAINTENANCE DREDGING PROJECT PLAN VIEW

**COASTAL PLANNING & ENGINEERING, INC.**  
 2481 N.W. BOCA RATON BOULEVARD PH (561) 381-8102  
 BOCA RATON, FLORIDA 33431 FAX (561) 381-8116  
 FLA. #078775