

CANAL 48

N = 1094080
E = 306892

DREDGE TO -5.4' NGVD
(-5.0' MLW)
DREDGING BY EXEMPTION

40' BOTTOM WIDTH
SECTION 40 SHEET 8

CANAL 49

N = 1093825
E = 307190

DREDGE TO -5.4' NGVD
(-5.0' MLW)
DREDGING BY EXEMPTION

40' BOTTOM WIDTH
SECTION 40 SHEET 8

CANAL 50

N = 1093552
E = 307475

DREDGE TO -5.4' NGVD
(-5.0' MLW)
DREDGING BY EXEMPTION

40' BOTTOM WIDTH
SECTION 40 SHEET 8

CANAL 51



N = 1093338
E = 307779

DREDGE TO -5.4' NGVD
(-5.0' MLW)
DREDGING BY EXEMPTION

40' BOTTOM WIDTH
SECTION 40 SHEET 8

LEGEND:

- DENOTES VEGETATION
- DENOTES BOAT WITH DOCK
- DENOTES SAND SAMPLE LOCATIONS
- DENOTES SEAWALL
- DENOTES BREAKWATER
- DENOTES DOCK
- PROPOSED CHANNEL MARKER
- PROPOSED CHANNEL
- DREDGE TO DENOTED DEPTH
- STORM WATER DRAINAGE SYSTEM

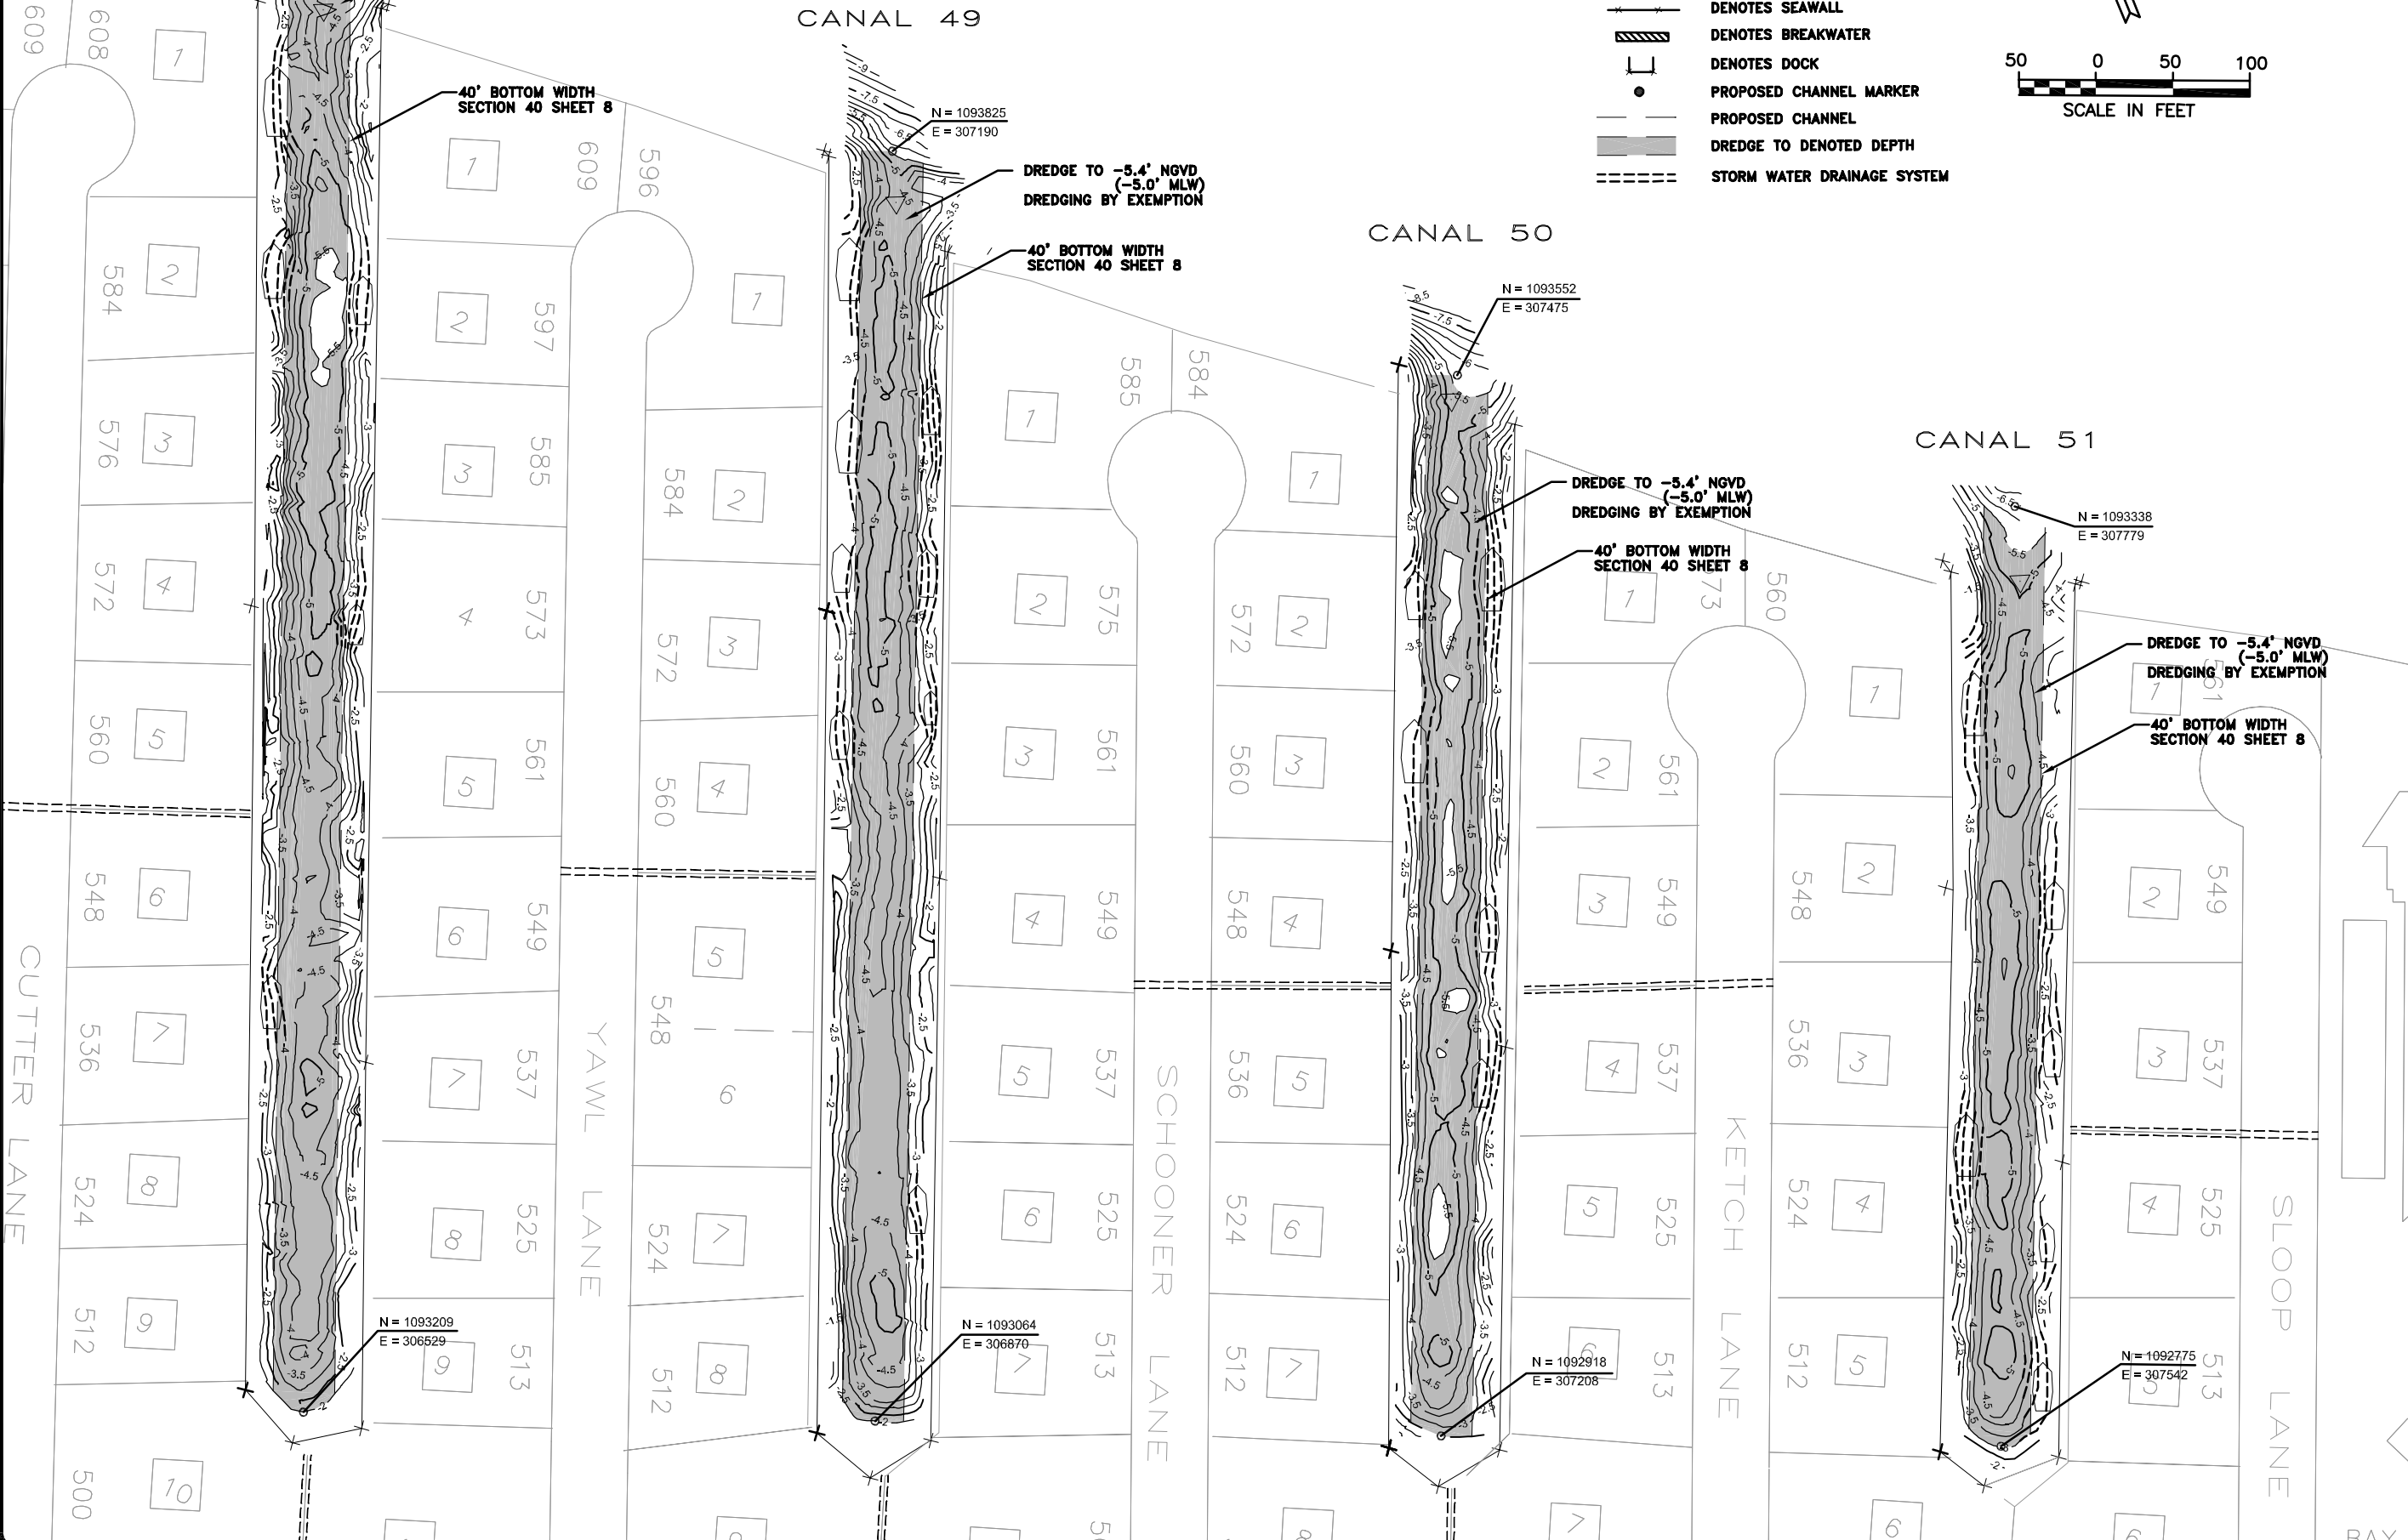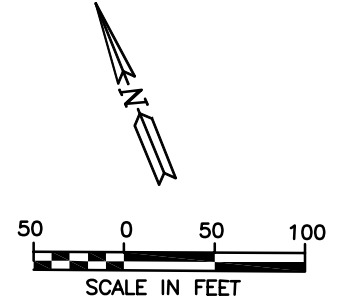

G:\SARASOTA\LONGBOAT\848653\CONSTRUCTION\COUNTRY CLUB SHORES CANAL 34-53\848653 COUNTRY CLUB PLAN VIEW.DWG

COASTAL PLANNING & ENGINEERING, INC.
 2481 N.W. BOCA RATON BOULEVARD
 BOCA RATON, FLORIDA 33431
 PH (561) 391-8102
 FAX (561) 391-8116
 FLA. #078775

PROJECT:
TOWN OF LONGBOAT KEY SOUTH CANAL MAINTENANCE DREDGING PROJECT PLAN VIEW

DRAWN BY:
JFC

CHECKED BY:
DM/ES

DATE:
8/21/02

COMM. NO.:
8486.53

SCALE:
1" = 50'

SHEET:
6 OF 10

| | |
|----------------|--|
| REVISION DATE: | |
| | |
| | |
| | |
| | |