


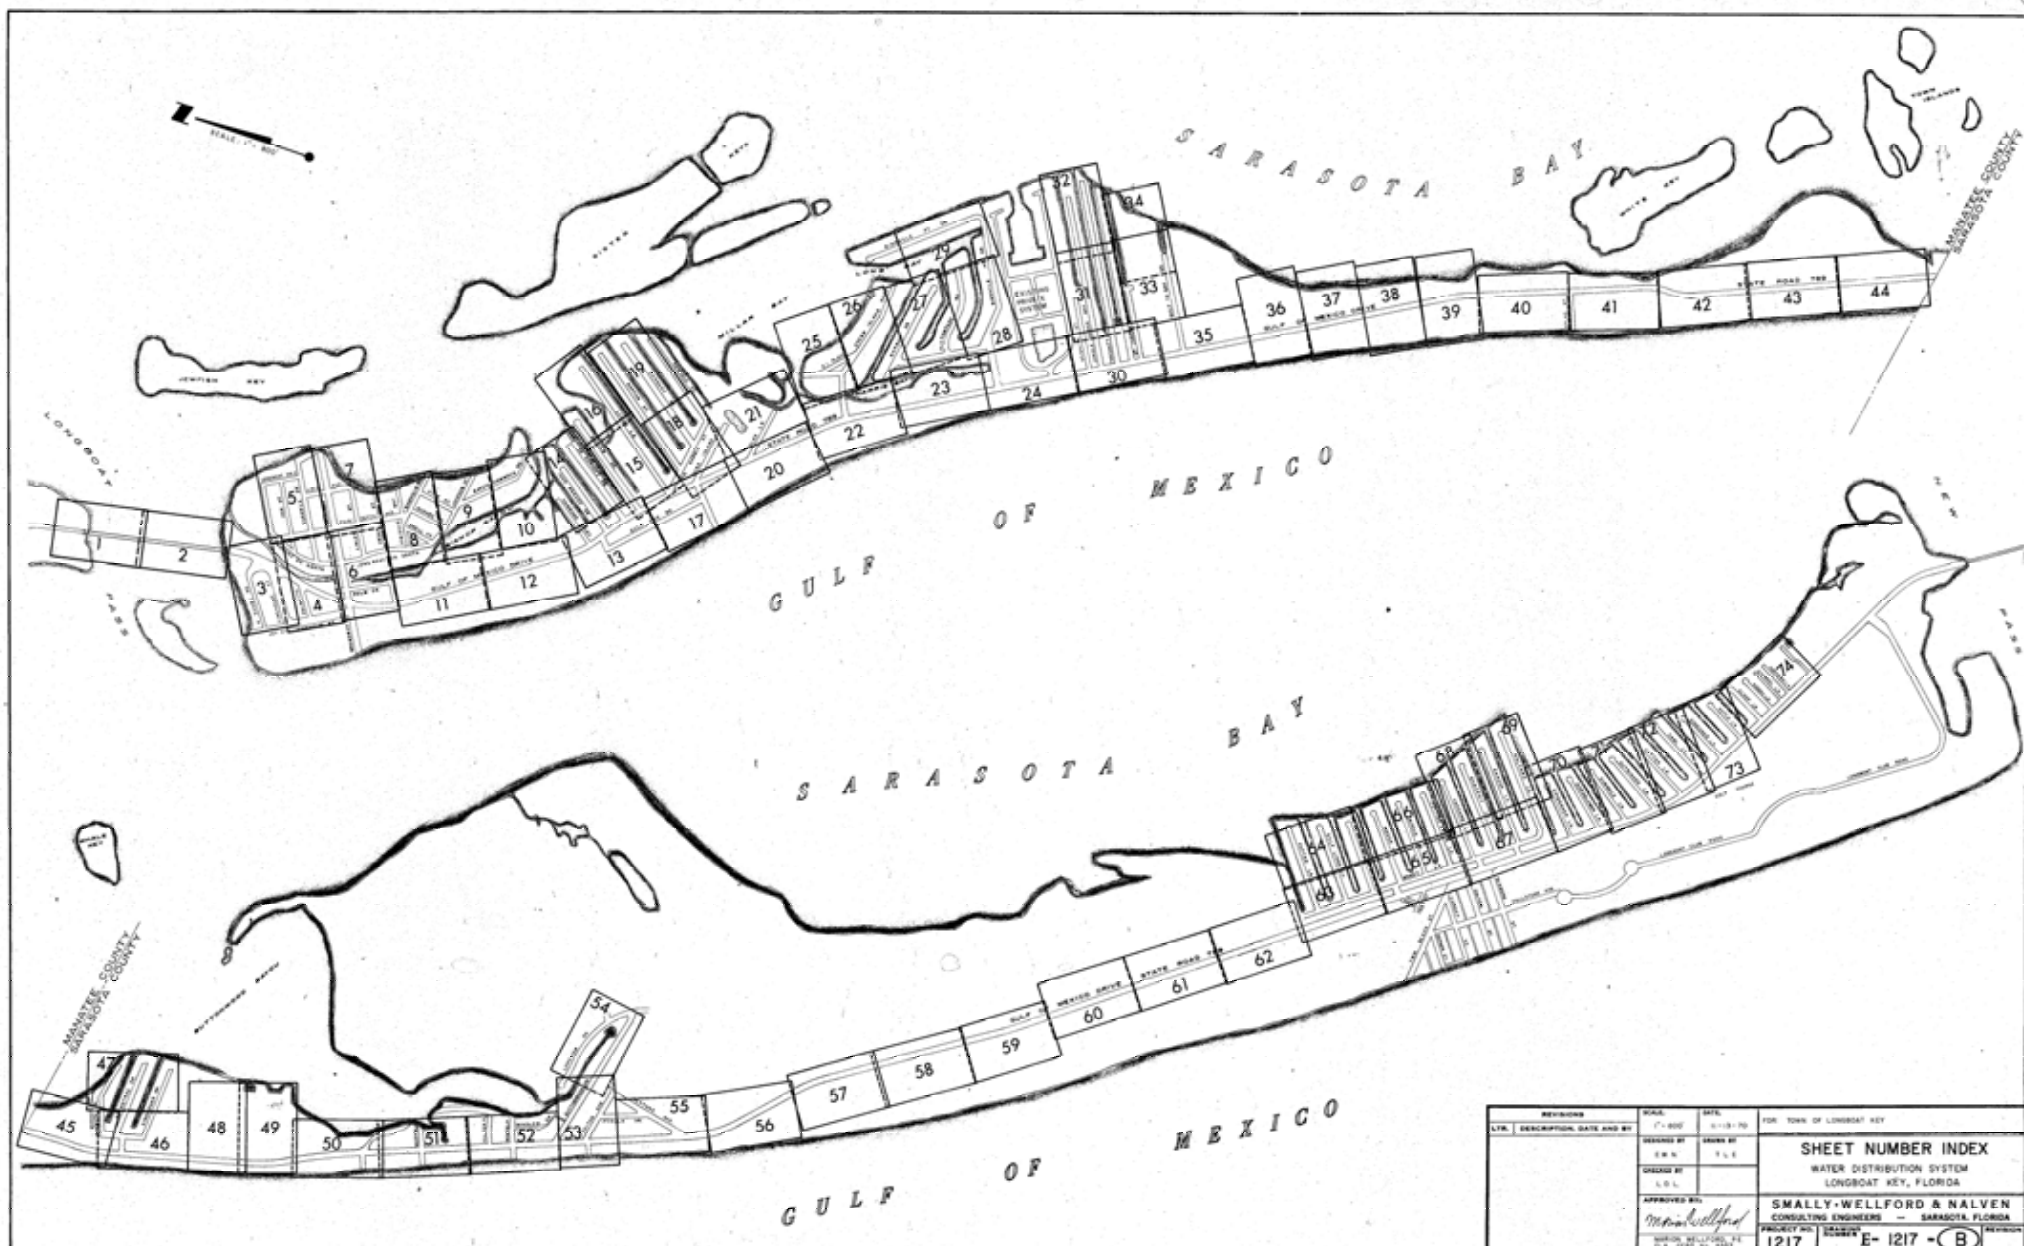

REVISIONS		SCALE	DATE	FOR
NO.	DESCRIPTION, DATE AND BY	1" = 800'	5-13-70	100% OF LONGBOAT KEY
1	DESIGNED BY E. W. N.		5-13-70	
2	DRAWN BY S. R. L.			
3	APPROVED BY M. J. Wellford			
		SHEET NUMBER INDEX		
		WATER DISTRIBUTION SYSTEM		
		LONGBOAT KEY, FLORIDA		
		SMALLY-WELLFORD & NALVEN		
		CONSULTING ENGINEERS - SARASOTA, FLORIDA		
		PROJECT NO.	1217	E-1217-(B)