


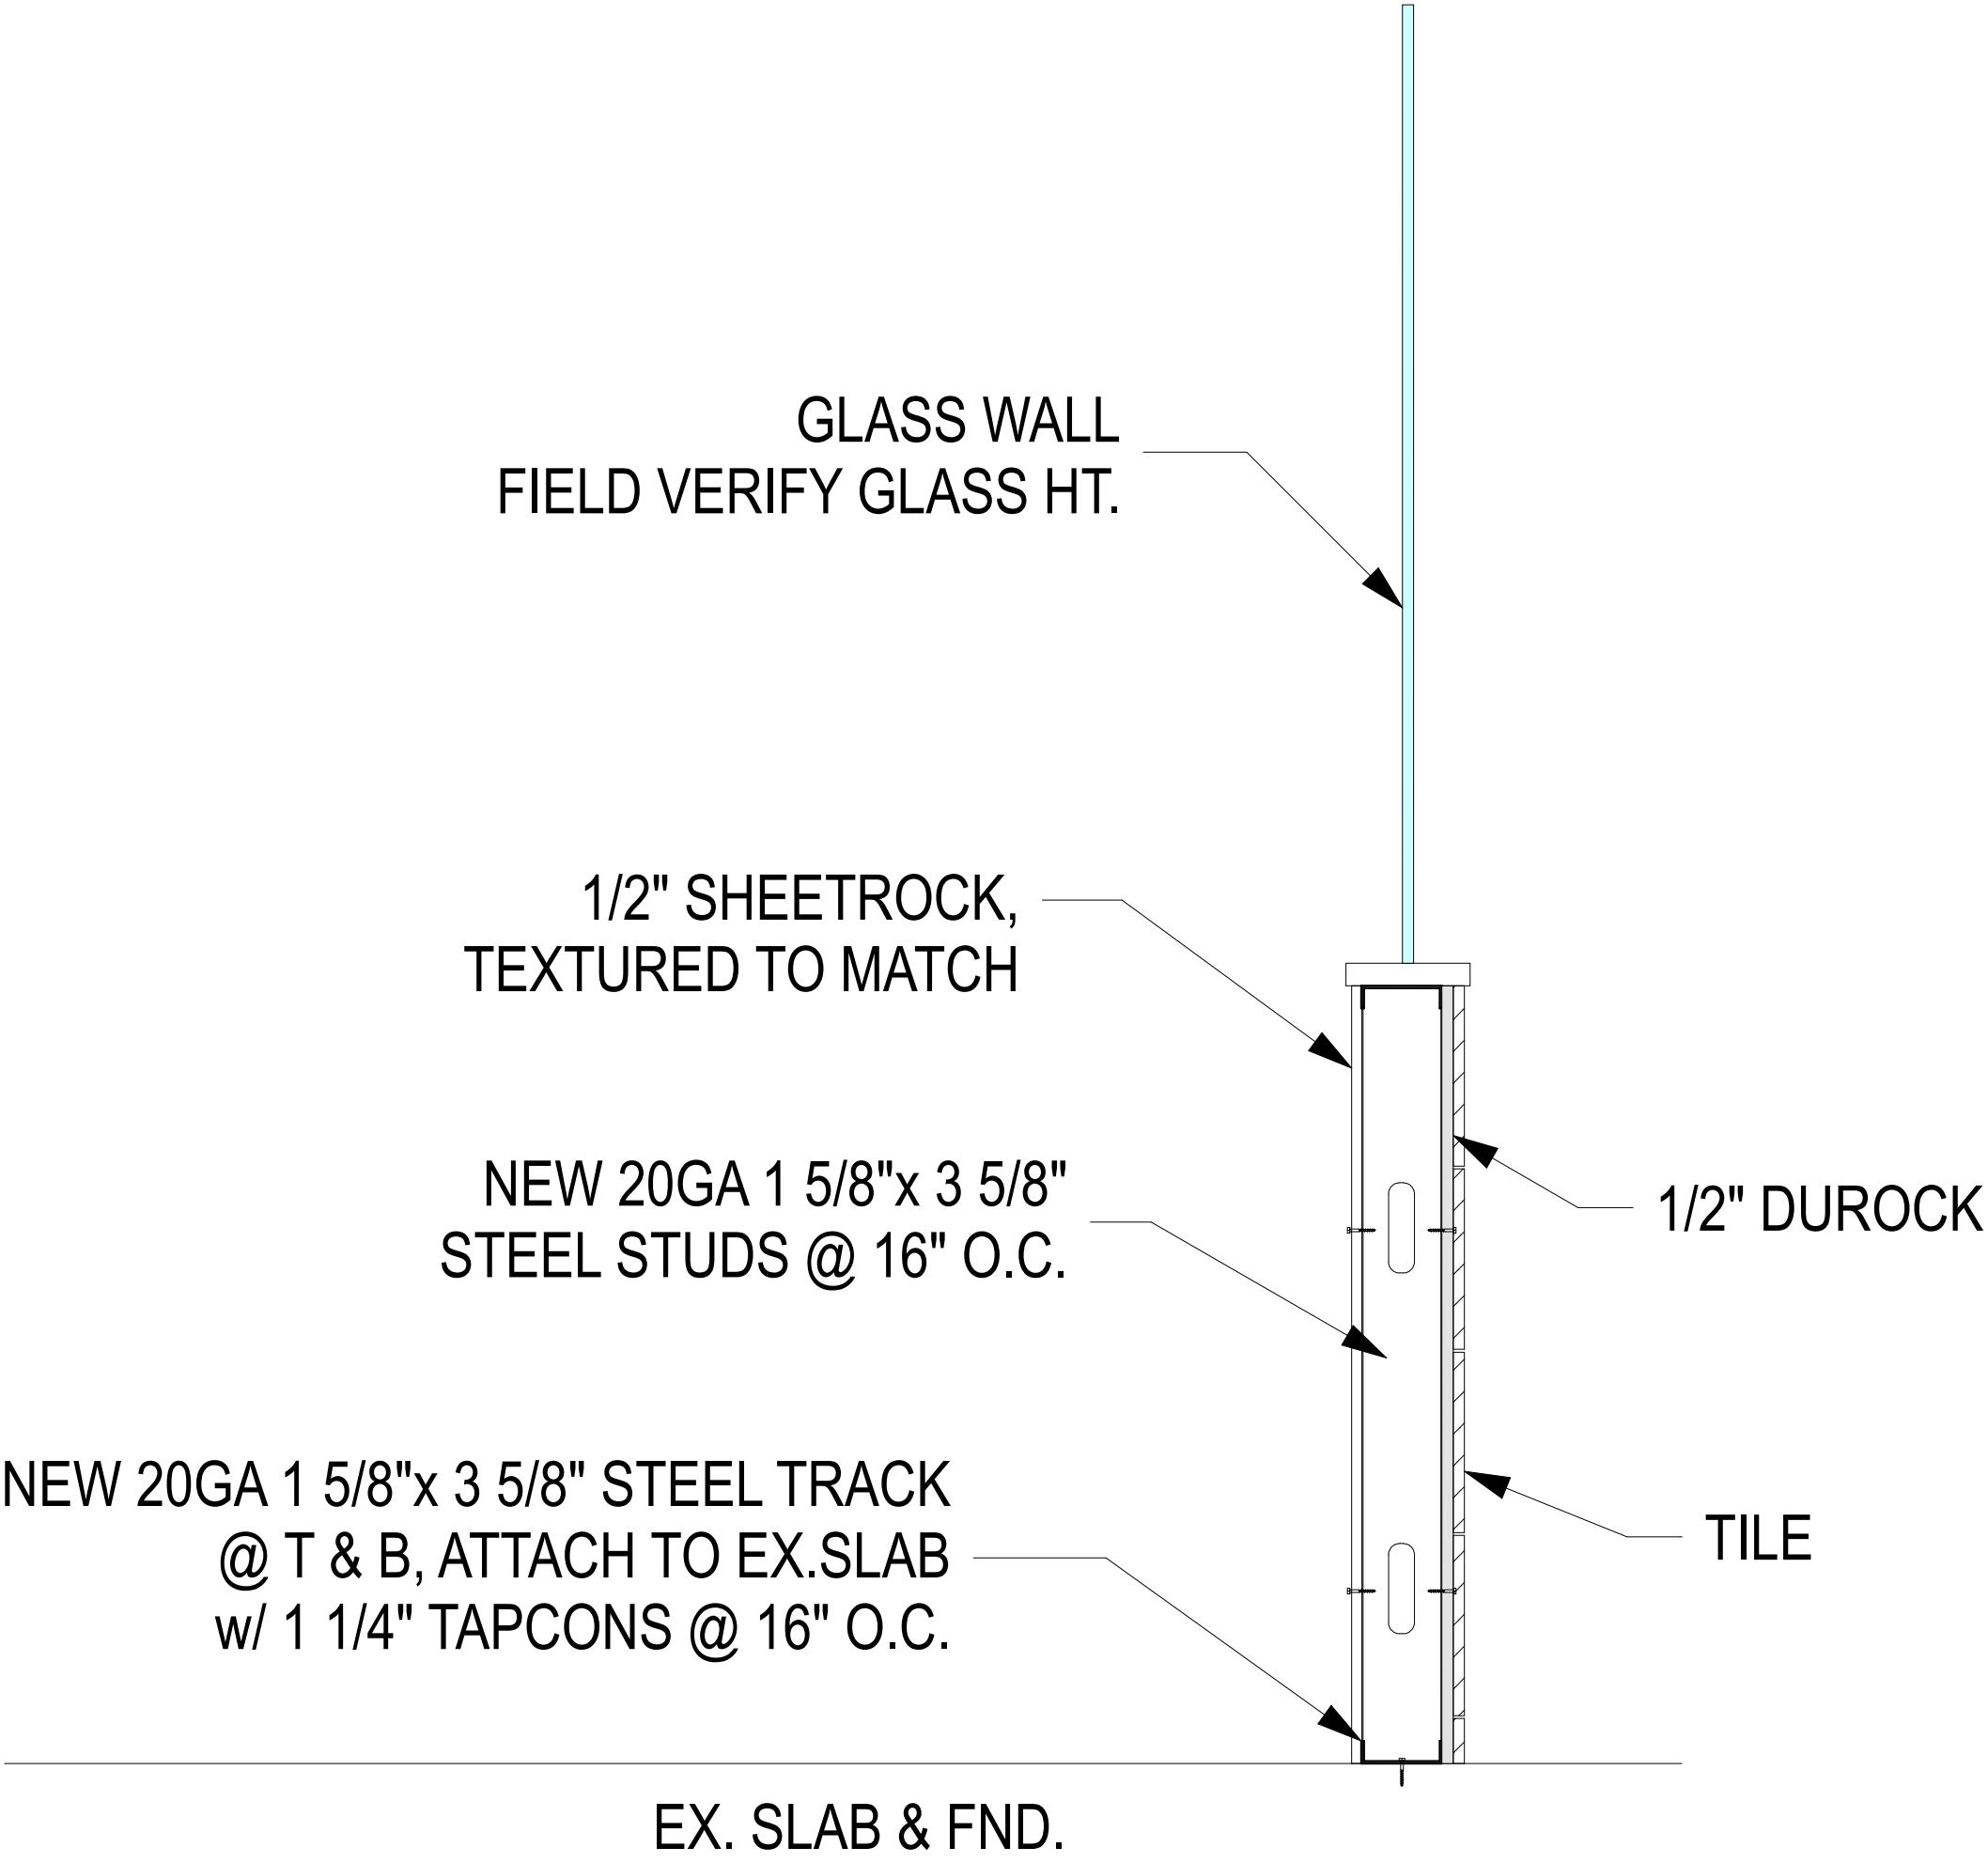

SHOWER KNEE WALL DETAIL
SCALE: NTS

DETAILS



4/28/2026, 5:53:48 PM
BC-ALT-26-0168
Debra Klahr



4/28/2026, 5:53:54 PM
BC-ALT-26-0168



4/21/2026, 5:25:02 PM
BC-ALT-26-0168
Jane Herrin

REVISION TABLE			DESCRIPTION FOR PERMIT
LABEL	DATE	REVISED BY	
	4/8/2026	ALEXIS C	


INTERIOR REMODEL FOR:
Panzera Residence
2525 Gulf of Mexico Dr. Unit 12E
Longboat Key, 34228



DATE:
4/8/2026
SCALE:
N.T.S.
SHEET:
1.4

1

INSTALL NEW SHOWER VINYL LINER & DRAIN CAP,
NEW SHOWER HEAD & FAUCET

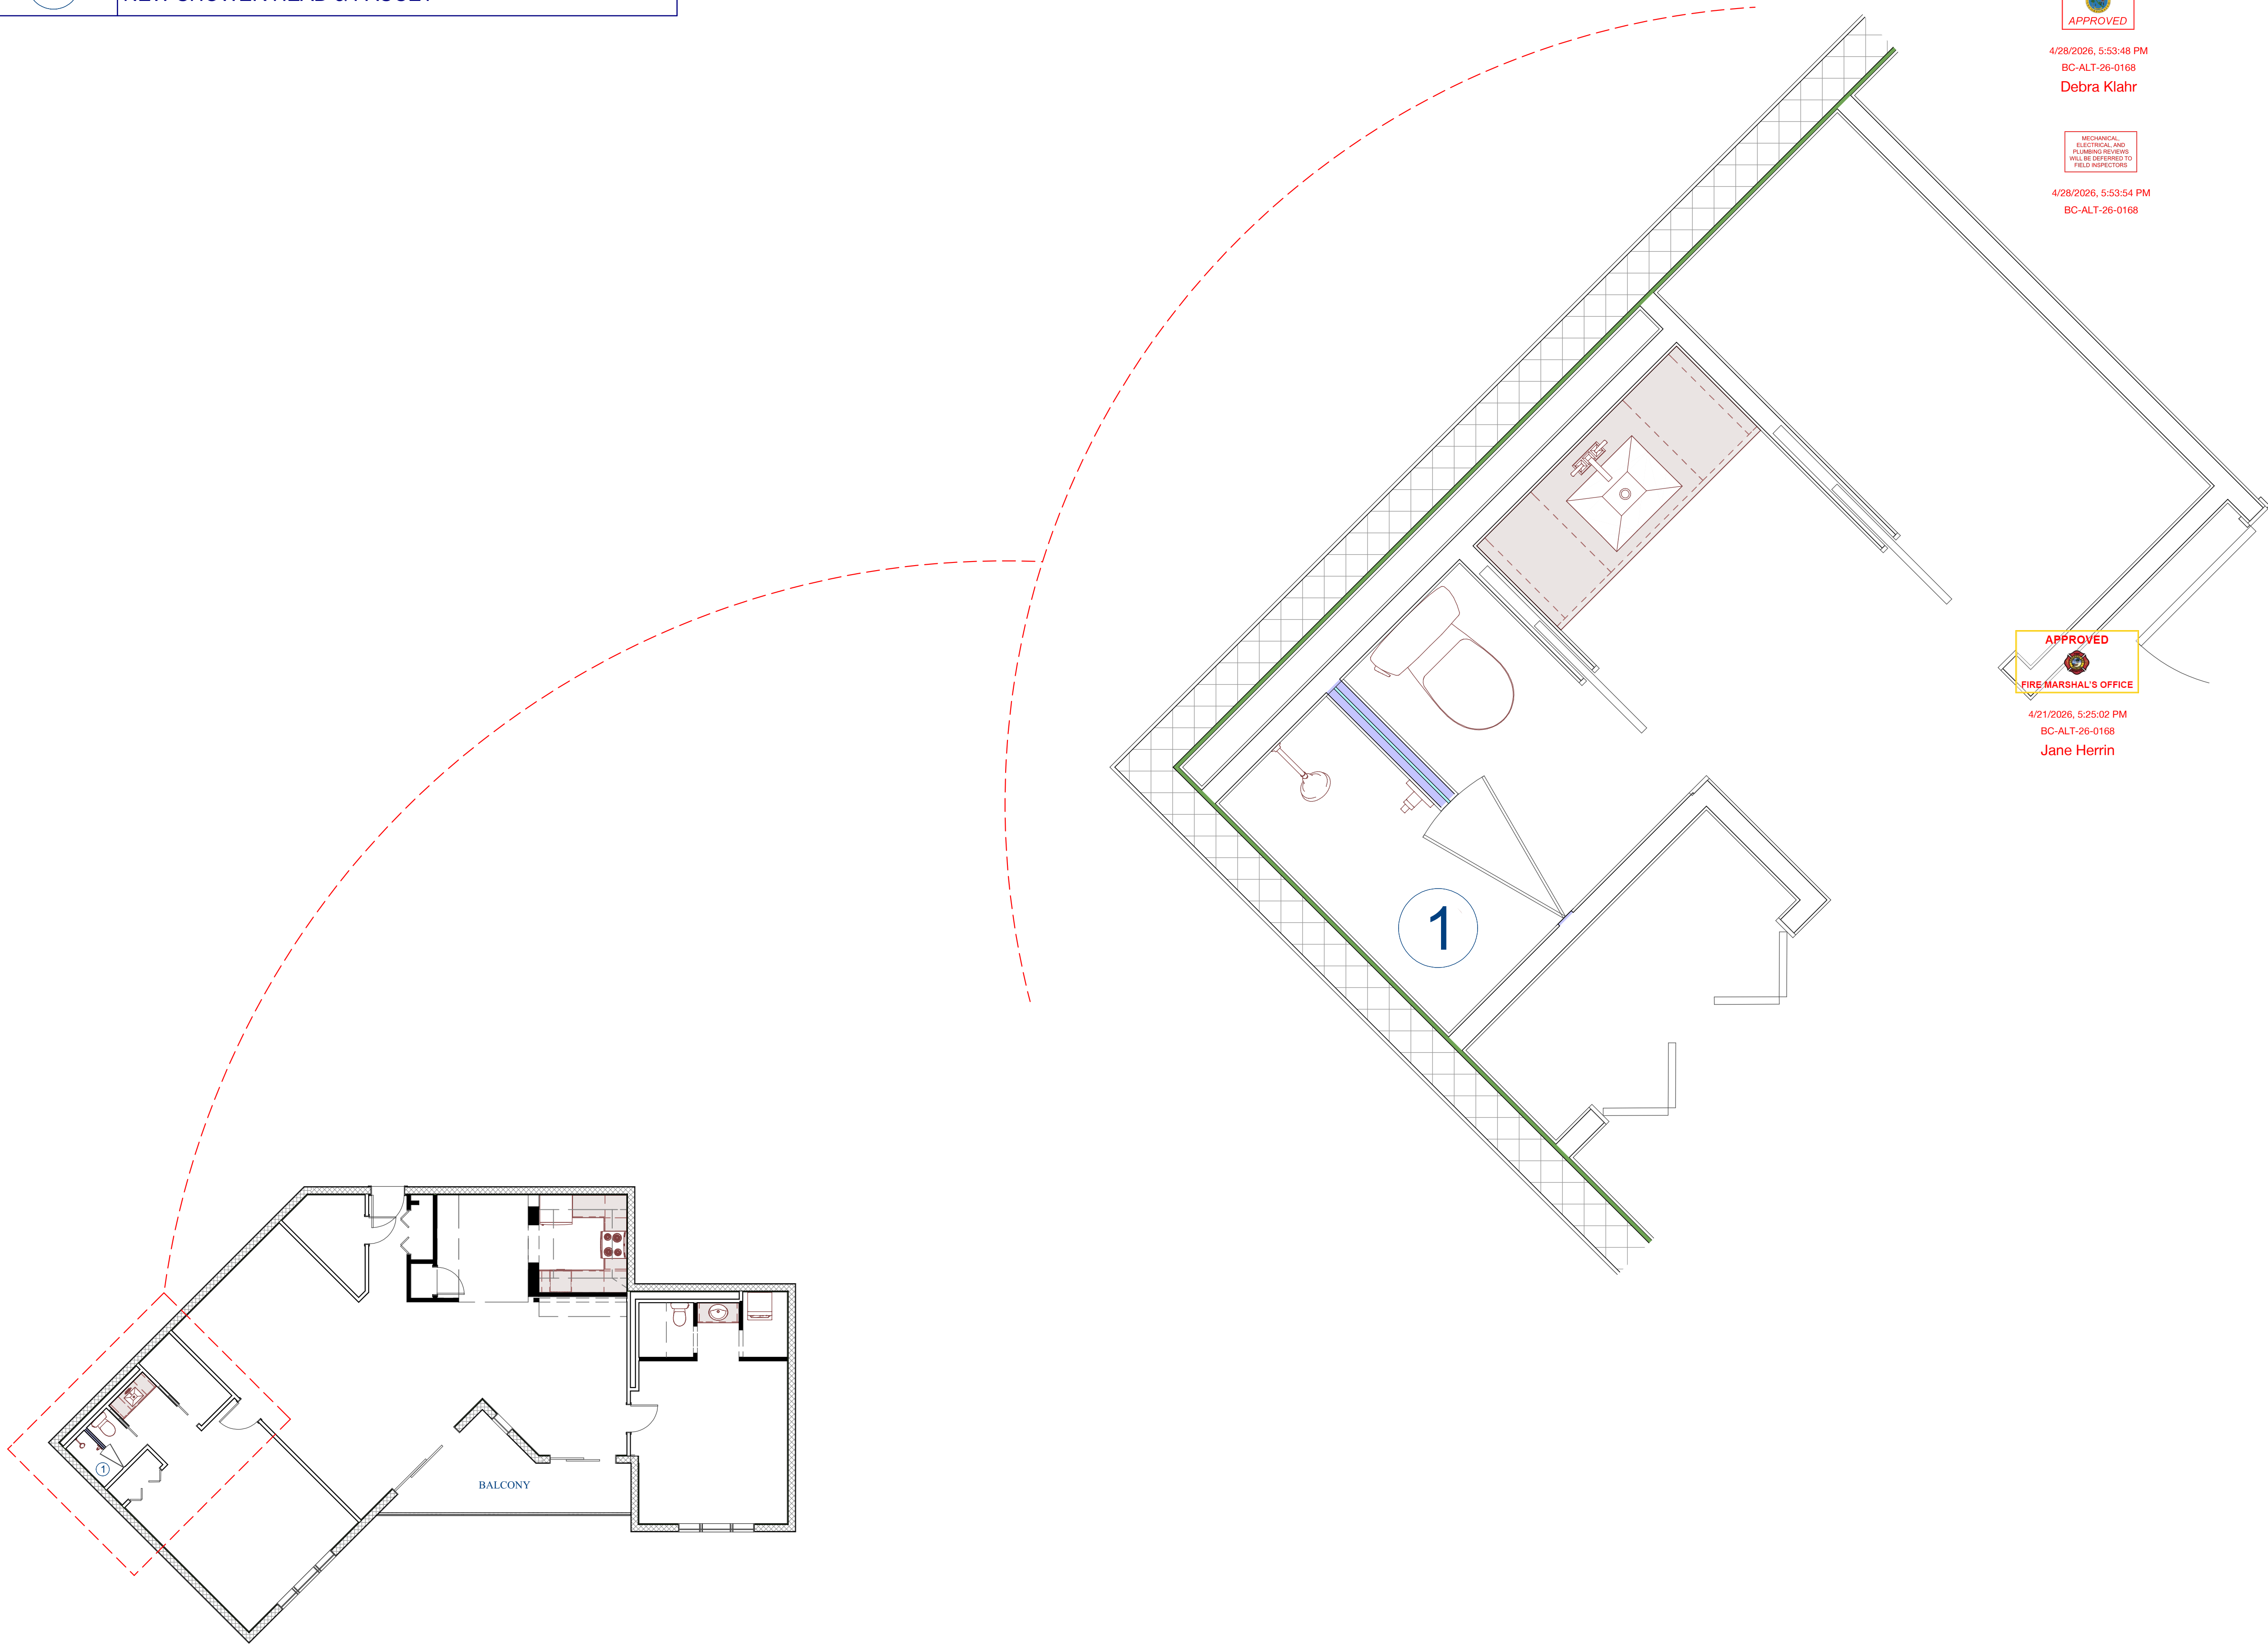

PLUMBING PLAN

REVIEWED FOR
CODE COMPLIANCE
APPROVED

4/28/2026, 5:53:48 PM
BC-ALT-26-0168
Debra Klahr

MECHANICAL,
ELECTRICAL AND
PLUMBING REVISIONS
WILL BE REPORTED TO
FIELD INSPECTORS

4/28/2026, 5:53:54 PM
BC-ALT-26-0168

APPROVED

FIRE MARSHAL'S OFFICE

4/21/2026, 5:25:02 PM
BC-ALT-26-0168
Jane Herrin

REVISION TABLE			DESCRIPTION FOR PERMIT
LABEL	DATE	REVISED BY	
	4/8/2026	ALEXIS C	

INTERIOR REMODEL FOR:
Panzera Residence
2525 Gulf of Mexico Dr. Unit 12E
Longboat Key, 34228



DATE:
4/8/2026

SCALE:
N.T.S.

SHEET:
3.1