


CODES
 2020 NATIONAL ELECTRICAL CODE
 2023 FLORIDA BUILDING CODE 8th Edition
 BUILDING
 EXISTING BUILDING
 RESIDENTIAL
 MECHANICAL


DEMO SCOPE
 Remove Closet components
 Remove carpeting
 Remove surface electrical fixtures

CONSTRUCTION SCOPE
 120 SQ. FT
 Level 1 Alteration
 Infill ceiling to match height 101.5"
 Drywall
 Paint
 New Electrical fixtures as shown on Electrical plan

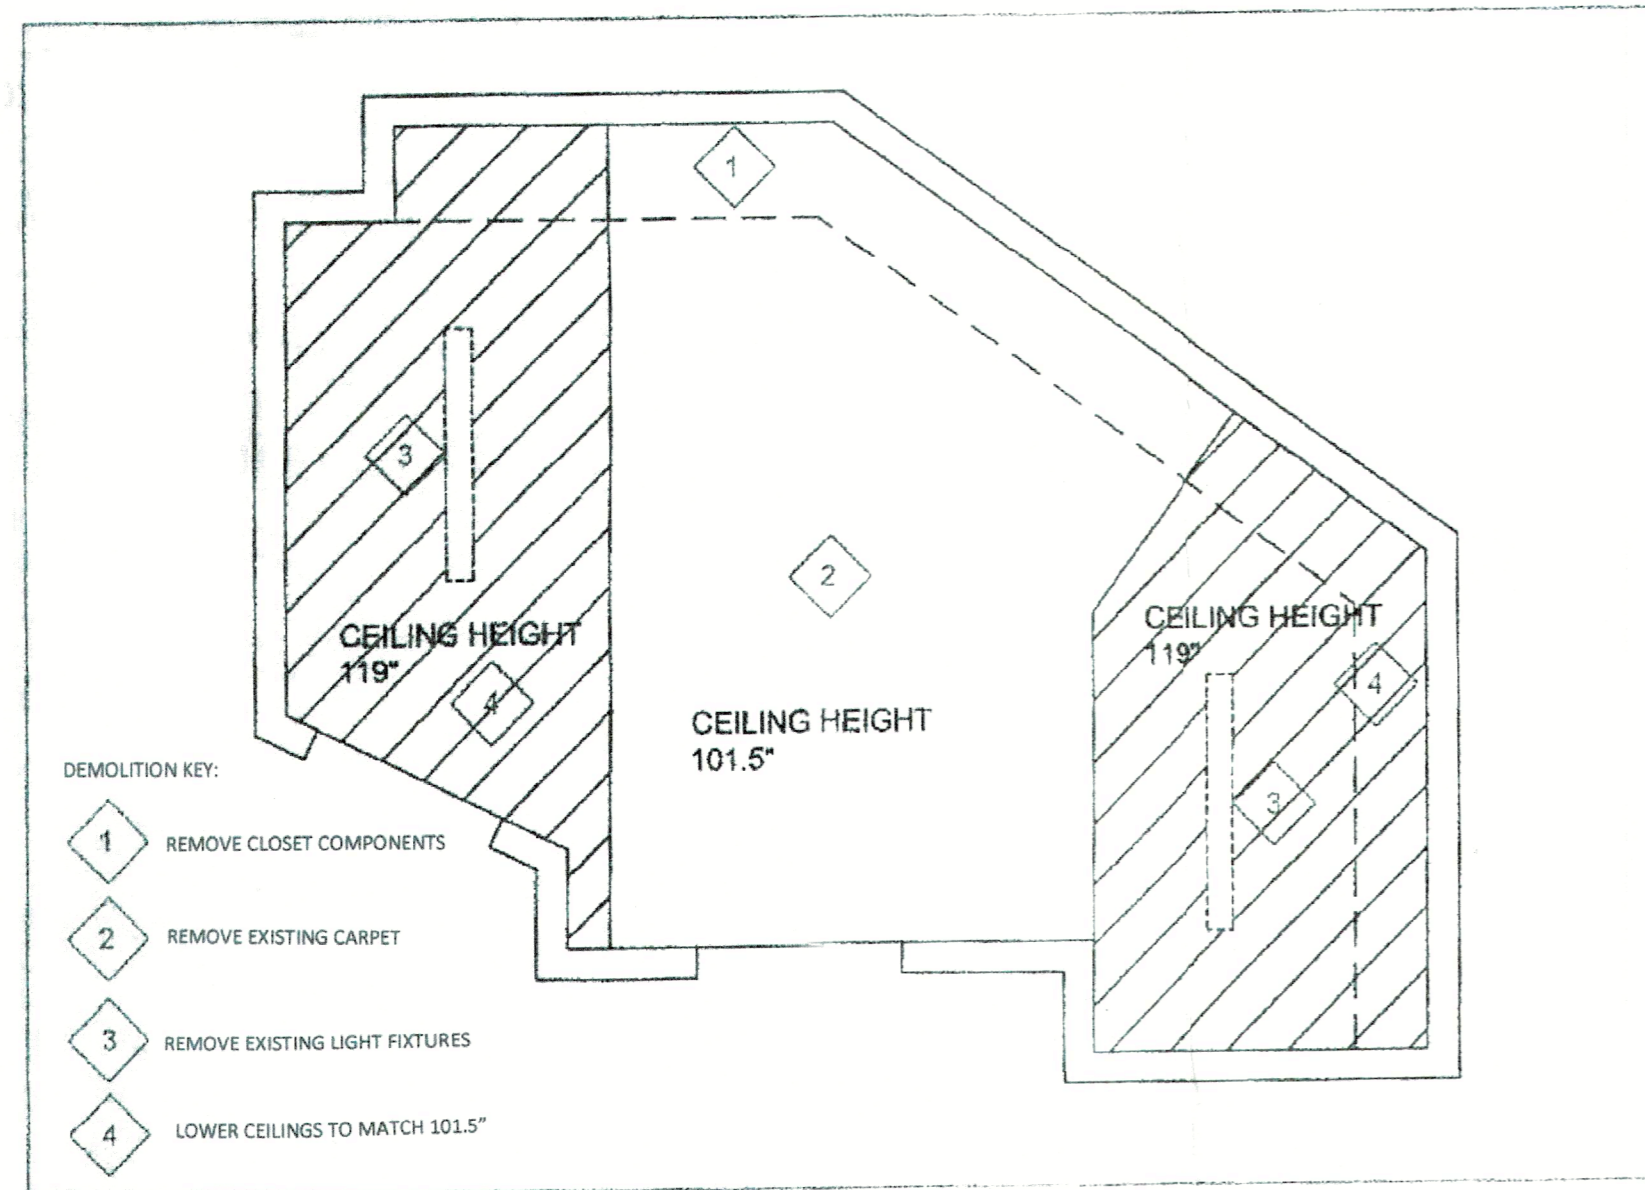


- DEMOLITION KEY:**
- 1 REMOVE CLOSET COMPONENTS
 - 2 REMOVE EXISTING CARPET
 - 3 REMOVE EXISTING LIGHT FIXTURES
 - 4 LOWER CEILINGS TO MATCH 101.5"

DEMOLITION
 1/2" = 1'0"

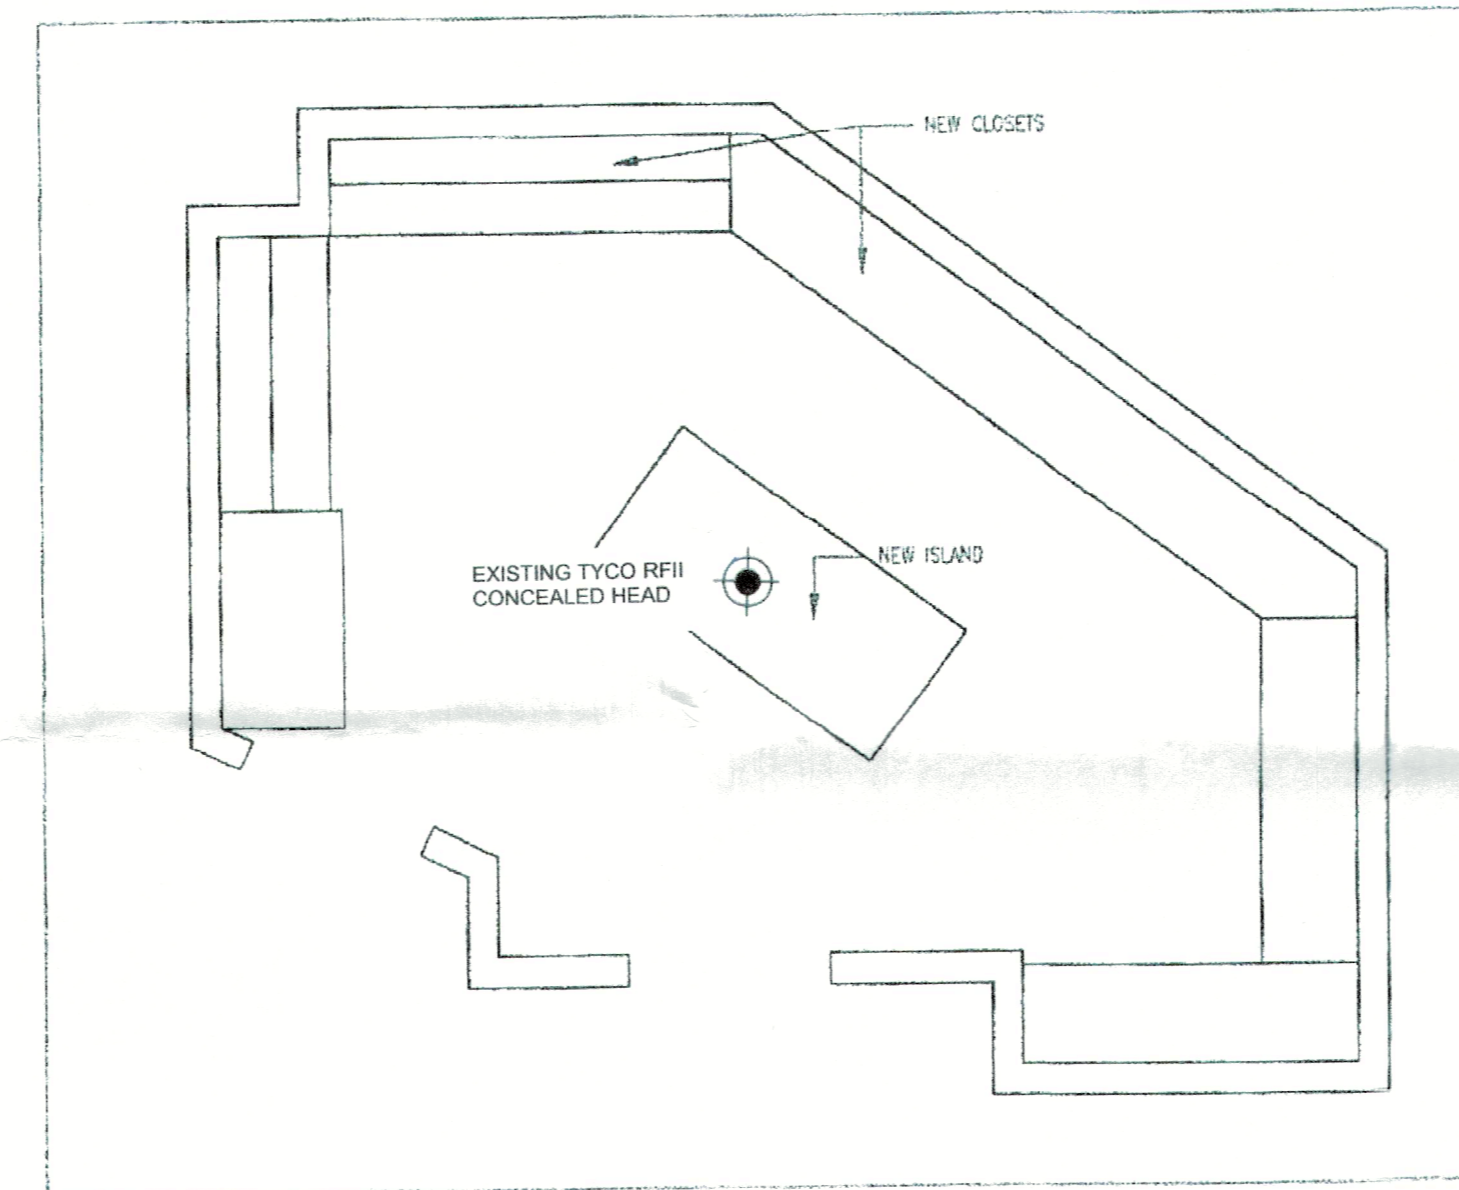


PROPOSED PLAN
 1/2" = 1'0"

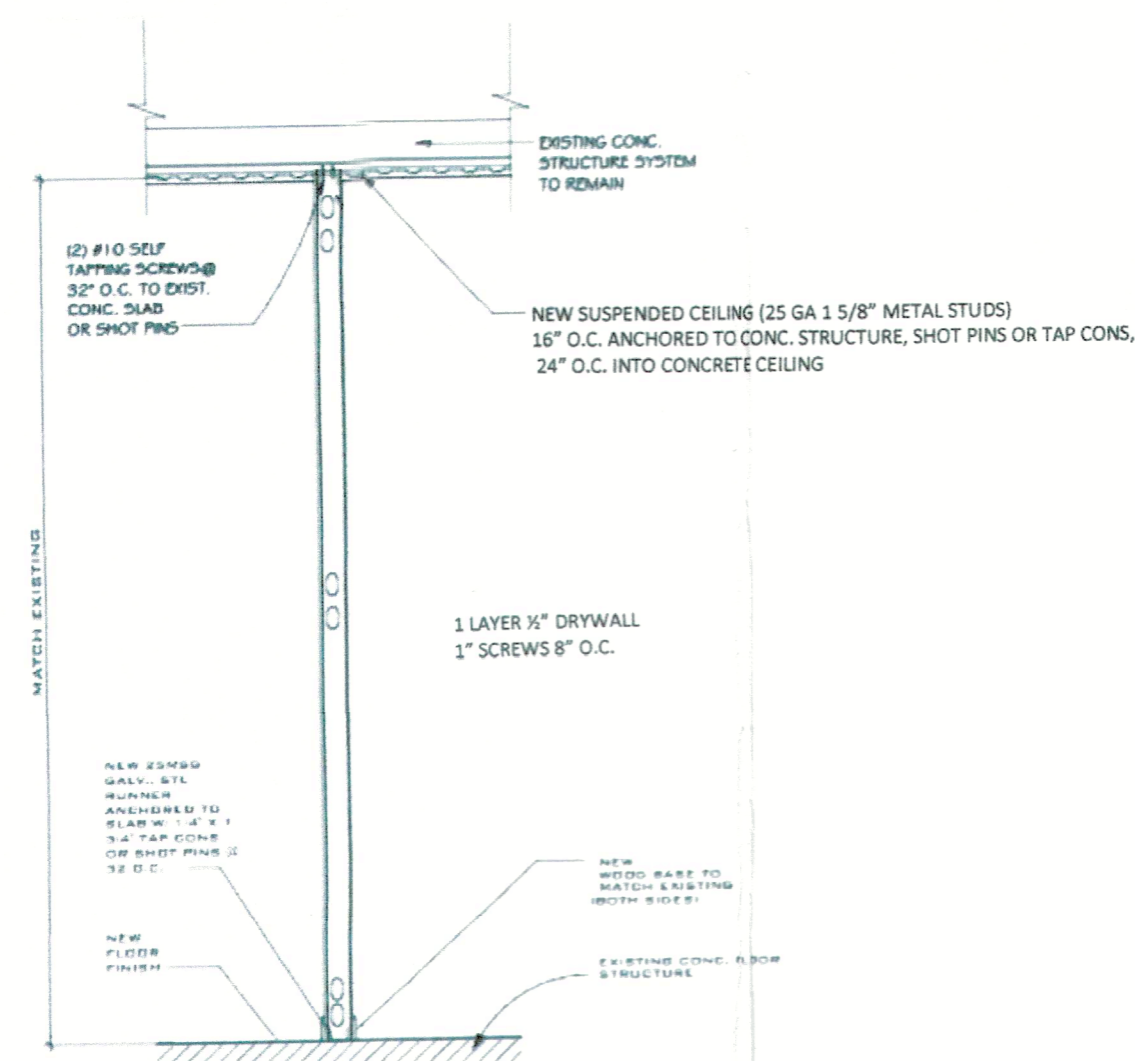

WALL AND CEILING DETAIL
 1/4" = 1'0"

MECHANICAL, ELECTRICAL,
 AND PLUMBING REVIEWS
 WILL BE DEFERRED TO
 FIELD INSPECTORS

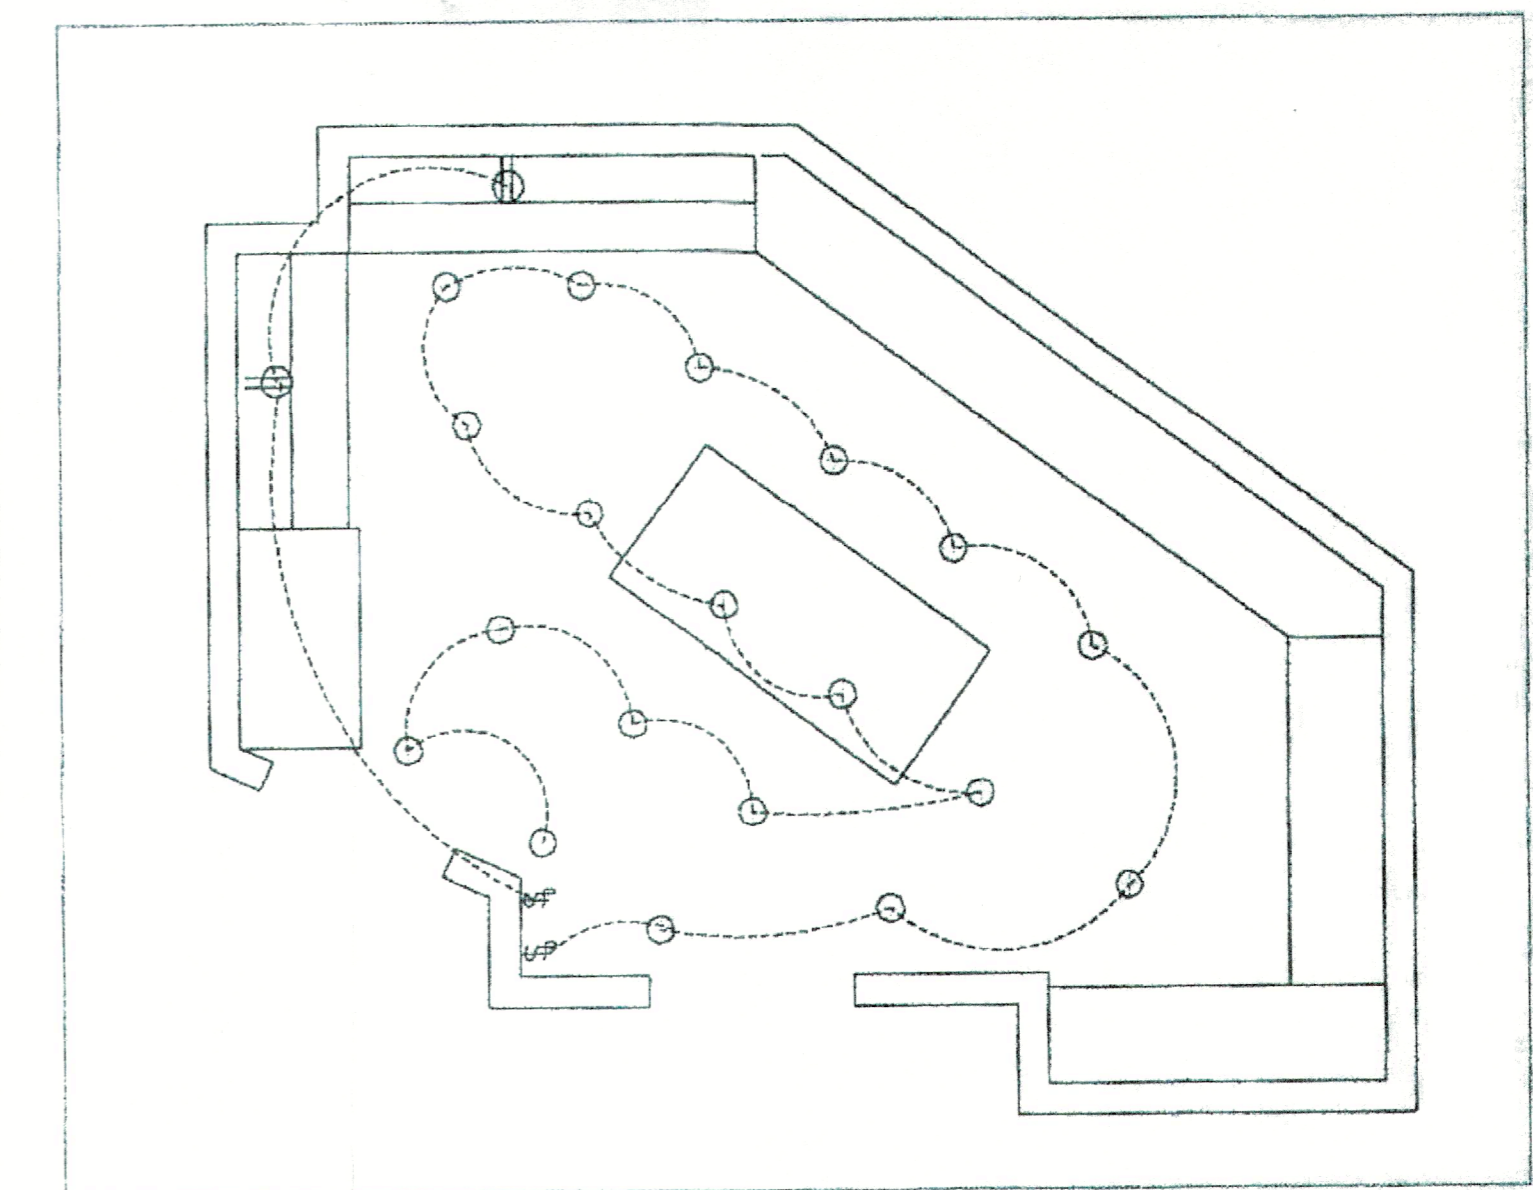

ELECTRICAL PLAN
 1/2" = 1'0"

Permit # **PE24-0388**
 REVIEWED FOR CODE COMPLIANCE
 LONGBOAT KEY BUILDING DEPT.
 APR 24 2024
 APPROVED
 Reviewer: *[Signature]*

RECEIVED
 APR 19 2024
 TOWN OF LONGBOAT KEY
 Planning, Zoning & Building

PROJECT:
 RENOVATION

Bavar Residence
 The Water Club
 1241 GOM Drive Apt 1107
 Sarasota, Florida. 34228



986 S. Osprey Avenue, Sarasota, Florida. 34236.
 Ph:941-356-0840 License #CBC1259040

REVISIONS

PROJECT NO.:

DATE:

April 18, 2024

BLDG PERMIT PLANS
 FILE
 Copy of Record