


Note: Elevations are in NAVD88

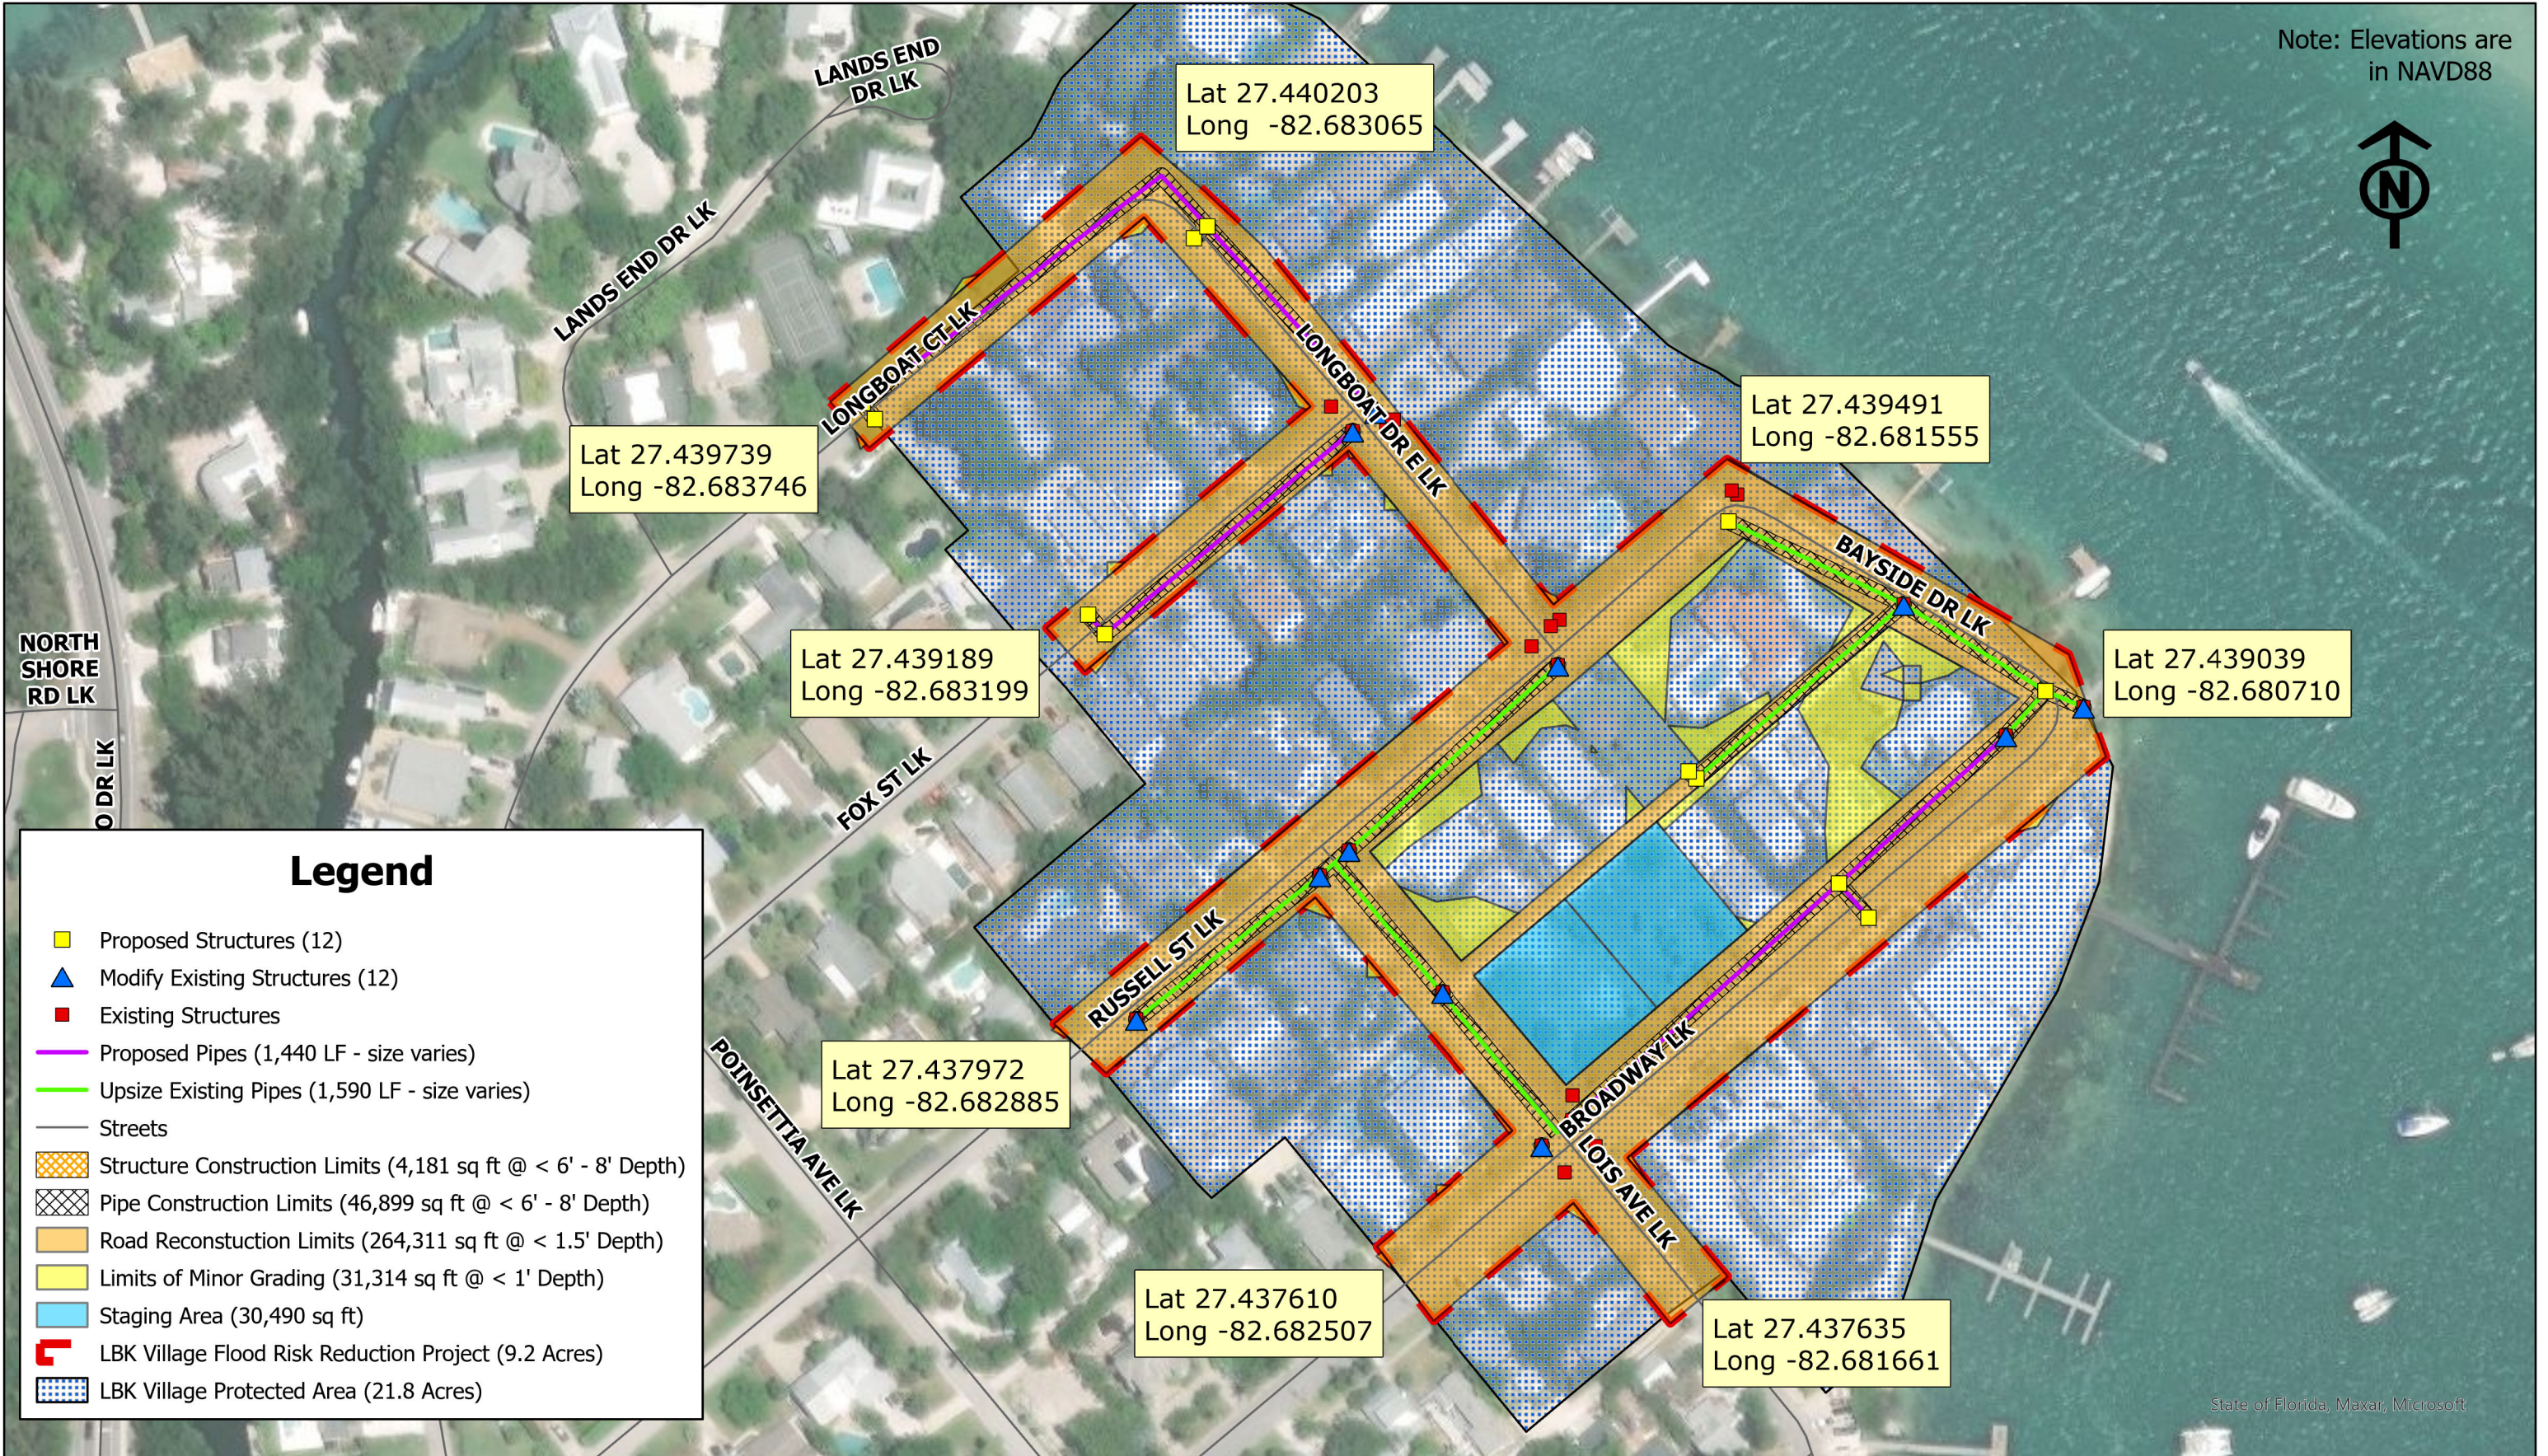

Legend

- Proposed Structures (12)
- ▲ Modify Existing Structures (12)
- Existing Structures
- Proposed Pipes (1,440 LF - size varies)
- Upsize Existing Pipes (1,590 LF - size varies)
- Streets
- Structure Construction Limits (4,181 sq ft @ < 6' - 8' Depth)
- Pipe Construction Limits (46,899 sq ft @ < 6' - 8' Depth)
- Road Reconstruction Limits (264,311 sq ft @ < 1.5' Depth)
- Limits of Minor Grading (31,314 sq ft @ < 1' Depth)
- Staging Area (30,490 sq ft)
- LBK Village Flood Risk Reduction Project (9.2 Acres)
- LBK Village Protected Area (21.8 Acres)

HMGP 4673 (455) - Longboat Key Village Flood Risk Reduction

Conceptual Ground Disturbance Map - To Be Refined during Design Phase

December 2023

Town of Longboat Key

Kimley»Horn



State of Florida, Maxar, Microsoft