



APPROVED

025, 12:41:19 PM

R-DSL-25-0006


lan Calella

NOT THE APPROVED PLAN SET.
SEE APPROVED PLAN SET APPROVED BY
ZONING.

00001



1 OVERALL SITE PLAN VIEW
1 OF 2 1"=40'

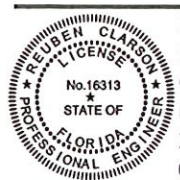


Digitally signed
by Reuben
Clarson, P.E.
Date:
2025.02.06
09:59:39 -05'00'


Reuben Clarkson
CONSULTING
MARINE ENGINEERING
ASSESS.ADVISE.DESIGN
(CERT. OF AUTH. NO. 9206)

780 94TH AVENUE NORTH, SUITE 102, ST. PETERSBURG, FL 33702
P: (727) 895-4717 F: (727) 578-9542
WWW.REUBENCLARSONCONSULTING.COM


OWNER:	CONTRACTOR:	DATE: 2-3-2025	SHEET: 1 OF 2
6633 GULF OF MEXICO DR LONGBOAT KEY, FL		DRAWN/CHECK BY: KM/RC	REVISIONS:
SEAWALL DESIGN		SCALE: N.T.S.	
		PROJ. NO. RR25-25LK083S	

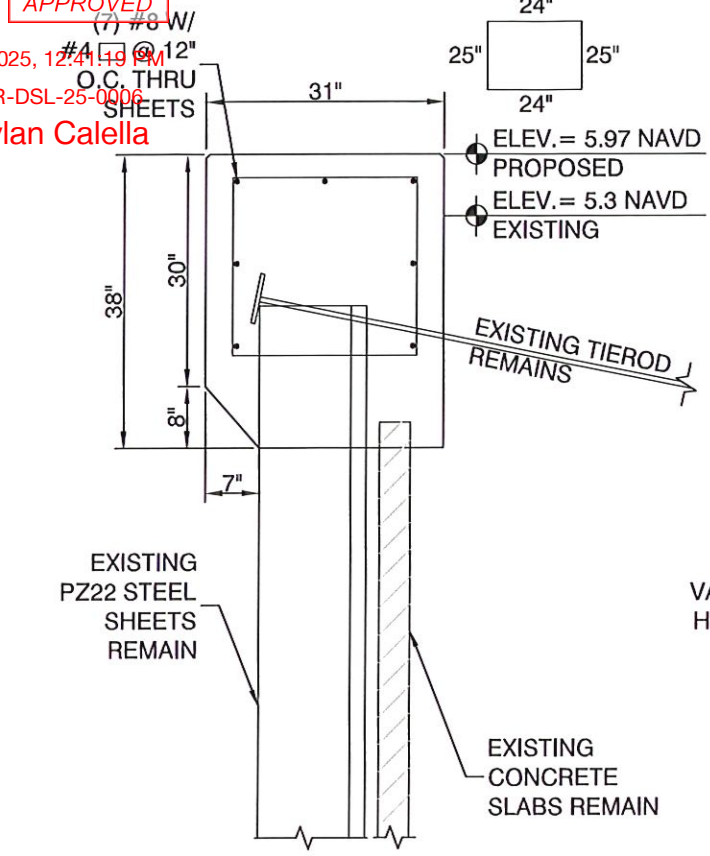

3 SEAWALL SECTION A
VIEW - REPLACE CAP ONLY
2 OF 2 1/2" = 1'

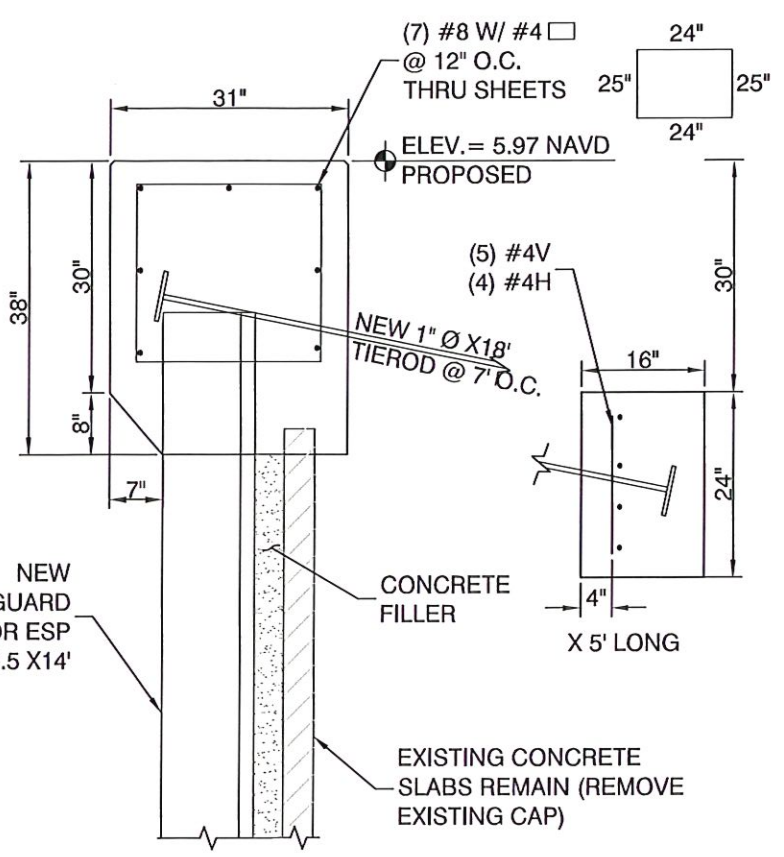

2 SEAWALL SECTION B
VIEW
2 OF 2 1/2" = 1'

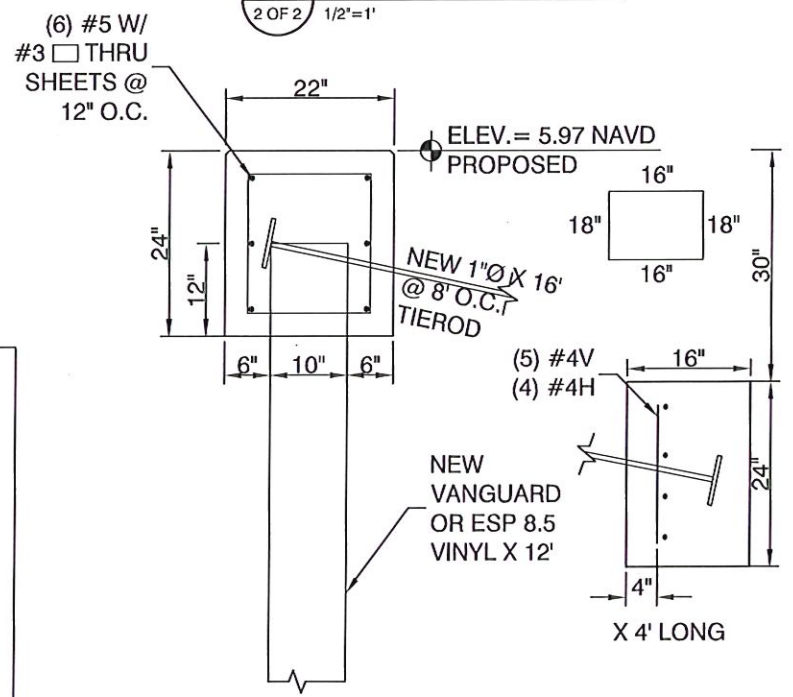

1 SEAWALL SECTION C
VIEW - NEW
2 OF 2 1/2" = 1'

- NOTES:
- 1.) SHEETS- SEE SECTION DETAILS
 - 2.) CONCRETE-5000 PSI AT 28 DAYS, 0.4 W/C RATIO, FILLER 3500 PSI
 - 3.) REBAR-GRADE 60, PLAIN, 3" CONCRETE COVER
 - 4.) TIEBACKS-1"Ø X (SEE PLAN VIEW) HDG, PVC ENCASED W/ (2) 6" X 6" X 1/2" HDG WASHERS & NUTS INTO CONCRETE DEADMEN.
 - 5.) ALL NEW DEADMEN TO HAVE 30" COVER FROM TOP OF CAP TO TOP OF CONCRETE. 1/2" CHAMFER ON 2 TOP EDGES OF NEW CAPS
 - 6.) TOP OF NEW CAPS @ +5.97' NAVD
 - 7.) MEETS FBC 2023, 8TH EDITION.




Digitally signed
by Reuben
Clarson, P.E.
Date: 2025.05.01
13:45:19 -04'00'

Reuben Clarson
CONSULTING
MARINE ENGINEERING


ASSESS, ADVISE, DESIGN
(CERT. OF AUTH. NO. 9206)
780 94TH AVENUE NORTH, SUITE 102, ST. PETERSBURG, FL 33702
P: (727) 895-4717 F: (727) 578-9542
WWW.REUBENCLARSONCONSULTING.COM

OWNER:	CONTRACTOR:	DATE: 2-3-2025	SHEET: 2 OF 2
6633 GULF OF MEXICO DR LONGBOAT KEY, FL		DRAWN/CHECK BY: KM/RC	REVISIONS: 4-30-2025
SEAWALL DESIGN		SCALE: N.T.S.	
		PROJ. NO. RR25-25LK083S	

025, 12:41:19 PM
R-DSL-25-0006
ylan Calella

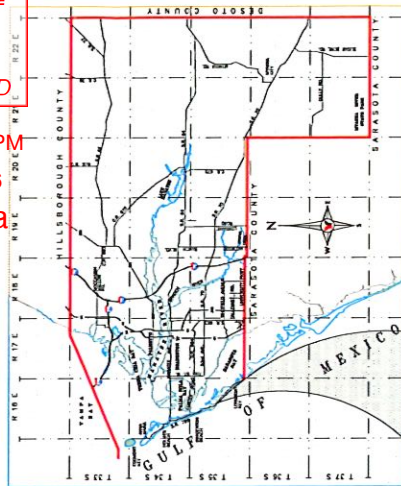

**BOUNDARY SURVEY
6633 GULF OF MEXICO DRIVE
SECTION 22, TOWNSHIP 35 SOUTH, RANGE 16 EAST
MANATEE COUNTY, FLORIDA**

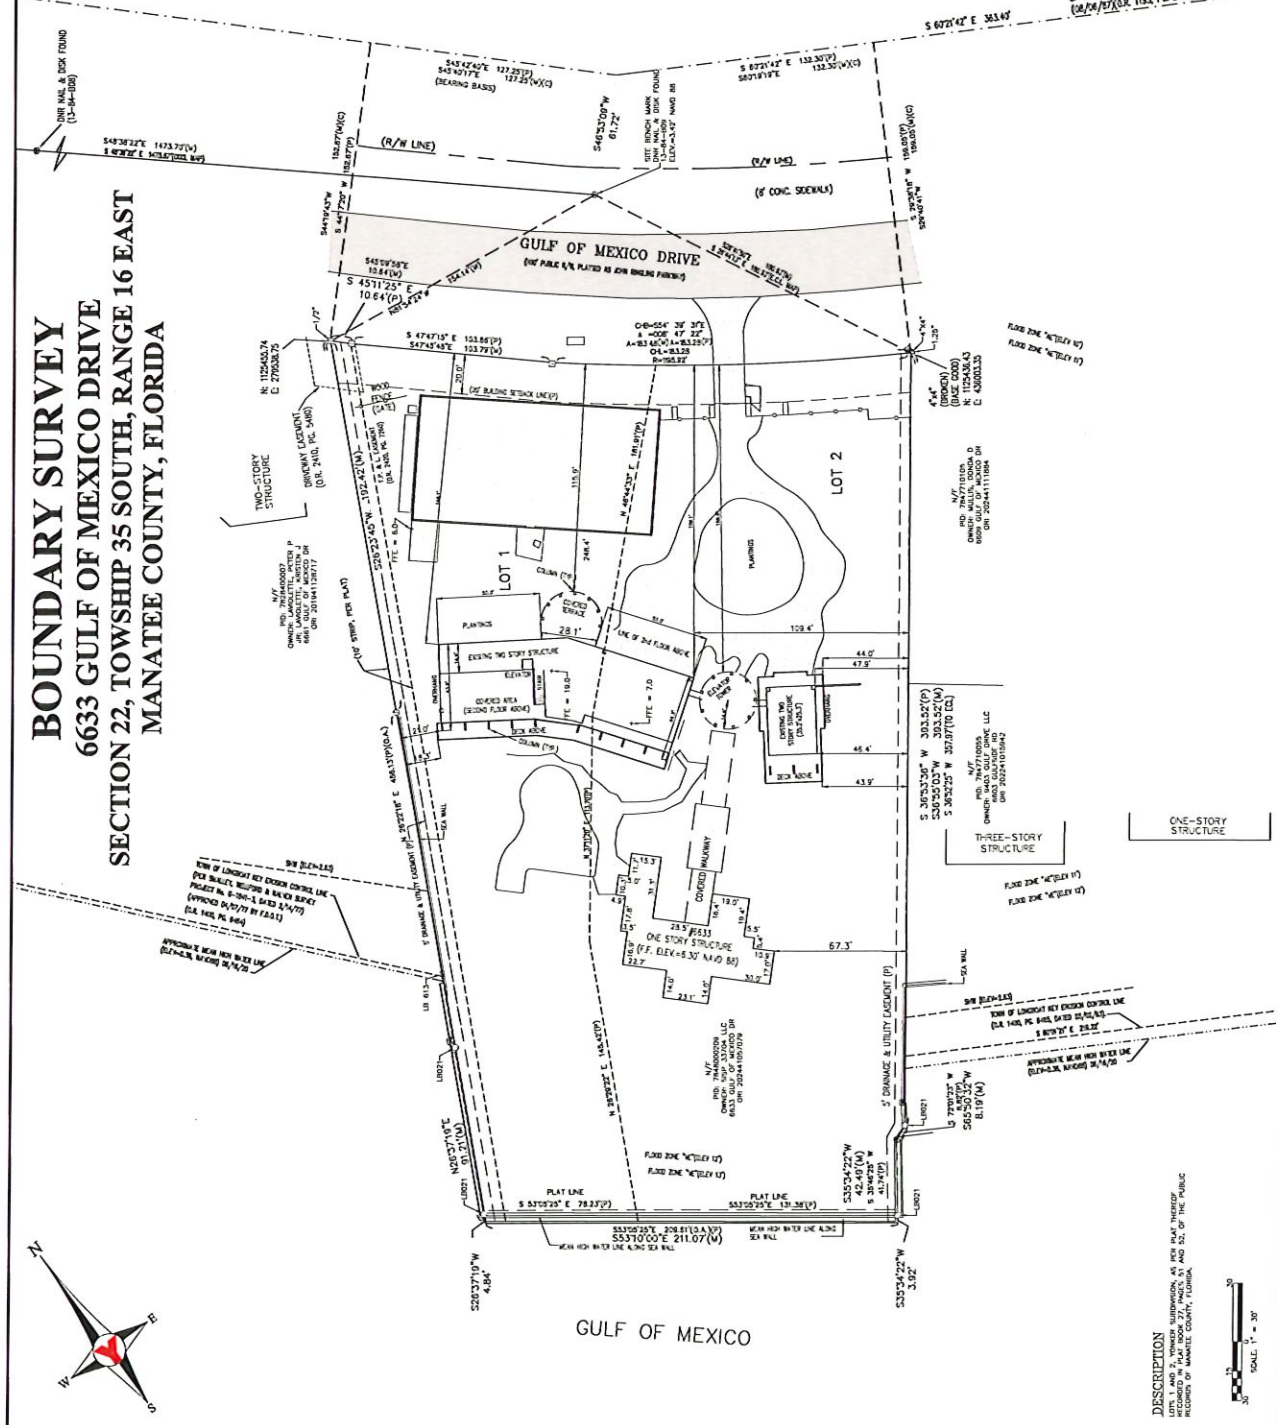

DESCRIPTION


SURVEYOR'S REPORT

- [illegible]


LEGEND

- | MONUMENT CODE - 454 | N | NORTHING COORDINATE |
|----------------------------------|------|--------------------------|
| IRON PIPE FOUND | (P) | EASTING COORDINATE |
| IRON ROD AND CAP FOUND | (C) | PLAT |
| NAIL AND DISC FOUND | (C) | CALCULATED |
| NAIL AND DISC SET | (M) | MEASURED |
| NAIL AND DISC SET | R/W | RIGHT-OF-WAY |
| CHEILED, DRILLED, PLUG MARK | CONC | CONCRETE |
| PROFESSIONAL SURVEYOR AND MAPPER | FB | LICENSED BUSINESS |
| LICENSED SURVEYOR | FFE | FINISHED FLOOR ELEVATION |

STATE OF FLORIDA COASTAL CONSTRUCTION CONTROL
LINE RECORDED IN ROAD PLAT BOOK 10, PAGES 1 THRU
THE PUBLIC RECORDS OF MANATEE COUNTY, FLORIDA
(MANATEE COUNTY, 1403, PG. 2721)



TOPOGRAPHIC SURVEY
6633 GULF OF MEXICO DRIVE
SECTION 22, TOWNSHIP 35 SOUTH, RANGE 16 EAST
MANATEE COUNTY, FLORIDA

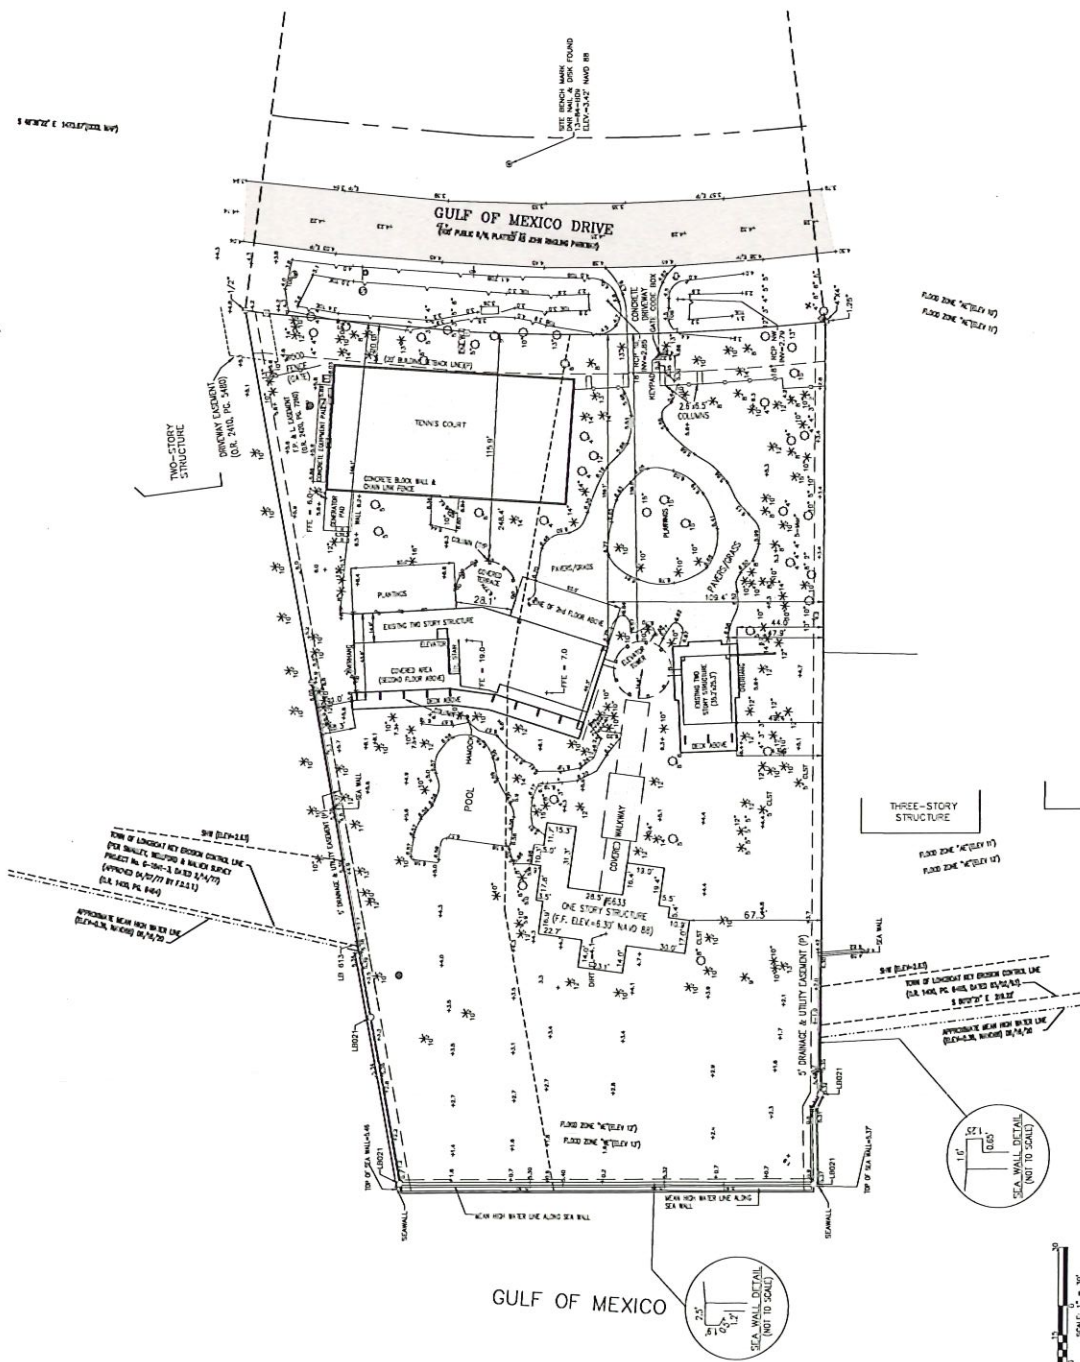

NO.	REV.	DATE	DESCRIPTION	NO.	REV.	DATE	DESCRIPTION
1				1			
2				2			
3				3			

025, 12:41:19 PM
R-DSL-25-0006
Ian Calella

 = 196 LF OF VINYL WALL IN FRONT OF CONCRETE WALL
 = 398 LF OF CONCRETE CAP ON STEEL WALL

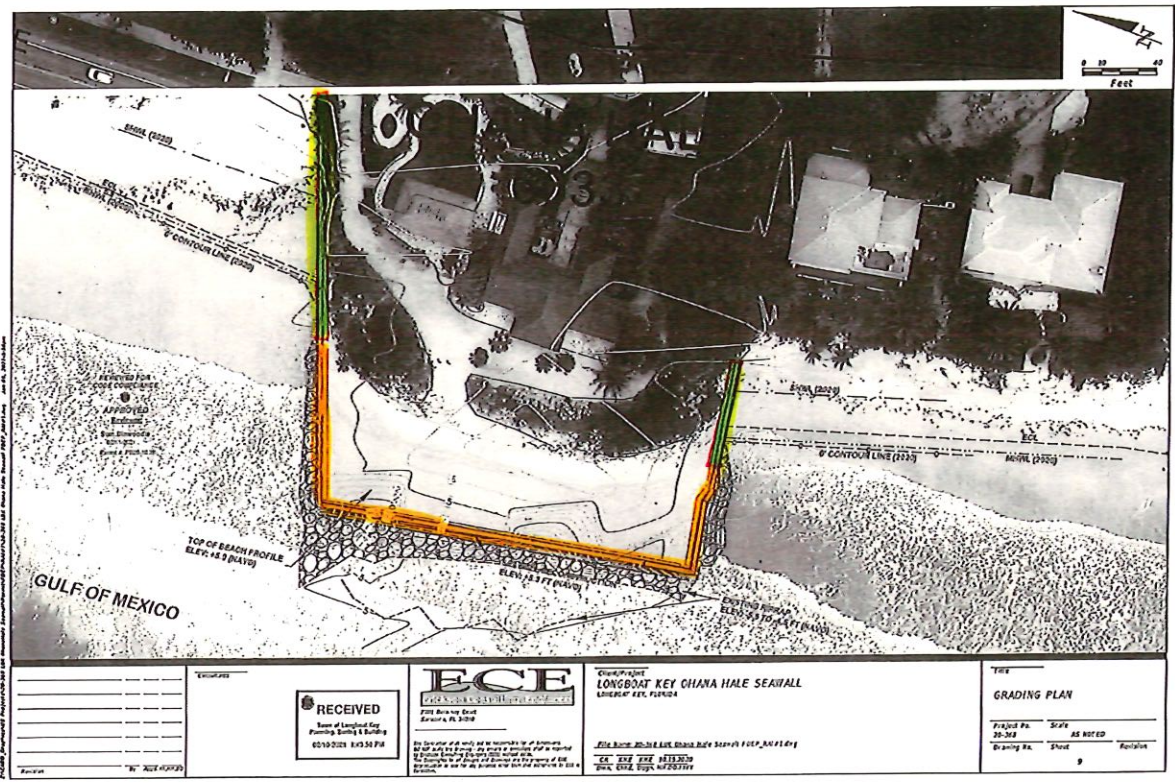


025, 12:41:19 PM
R-DSL-25-0006
lan Calella



3/17/2025

- Parcel Search
- Parcel Dimensions
- Street Names
- Parcel Lines
- Easement Lines
- 2024
- Green: Band_2
- Blue: Band_3
- Red: Band_1

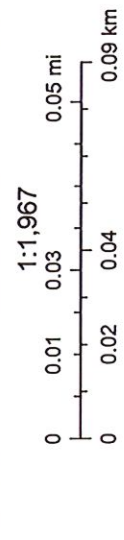

Esri Community Maps Contributors, Manatee County Government, FDEP, ©
OpenStreetMap, Microsoft, Esri, TomTom, Garmin, SafeGraph,