


# SLEEPY LAGOON PARK NO. 3

BEING A RE-PLAT OF A PORTION OF LOTS 25 B & 26 B, PLAT OF SLEEPY LAGOON ADDITION  
IN SECTION 23, TOWNSHIP 35 SOUTH, RANGE 16 EAST  
TOWN OF LONGBOAT KEY  
MANATEE COUNTY, FLORIDA

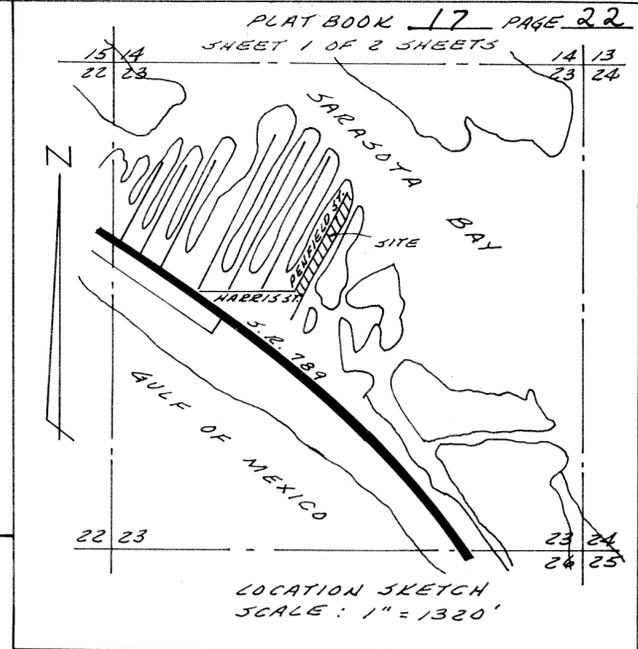

### CERTIFICATE OF OWNERSHIP AND DEDICATION

STATE OF FLORIDA }  
COUNTY OF MANATEE } S.S.

I, HERBERT P. FIELD, AND REBECCA B. FIELD, HUSBAND AND WIFE, CERTIFY THAT WE ARE THE OWNERS OF THE PROPERTY DESCRIBED HEREON, AND DO HEREBY DEDICATE ALL OF THE STREETS, ALLEYS, WALKS, THOROUGHFARES, PARKS AND OTHER OPEN SPACES, CANALS AND DRAINAGE OR OTHER EASEMENTS SHOWN ON THIS PLAT TO THE USE OF THE GENERAL PUBLIC FOREVER.  
IN WITNESS WHEREOF, WE HERBERT P. FIELD AND REBECCA B. FIELD, HUSBAND AND WIFE, HAVE HEREUNTO SET OUR HANDS AND SEALS THIS 7<sup>th</sup> DAY OF JANUARY, 1974.

WITNESSES: [Signature]  
[Signature]

[Signature]  
[Signature]

STATE OF FLORIDA }  
COUNTY OF MANATEE } S.S.

BEFORE ME, THE UNDERSIGNED NOTARY PUBLIC, PERSONALLY APPEARED HERBERT P. FIELD AND REBECCA B. FIELD HUSBAND AND WIFE, TO ME KNOWN TO BE THE INDIVIDUALS DESCRIBED HEREIN AND WHO EXECUTED THE FOREGOING CERTIFICATE OF DEDICATION, AND THEY EACH DULY ACKNOWLEDGE BEFORE ME THAT THEY EXECUTED THE SAME.  
WITNESS MY HAND AND OFFICIAL SEAL AT MANATEE COUNTY, FLORIDA, THIS 7<sup>th</sup> DAY OF January, A.D. 1974.

[Signature]  
NOTARY PUBLIC, STATE OF FLORIDA AT LARGE

MY COMMISSION EXPIRES: August 29, 1976

### CERTIFICATE OF MORTGAGEE

STATE OF FLORIDA }  
COUNTY OF MANATEE } S.S.

I, GUY S. PASCHAL, AND MELANIE PASCHAL, HUSBAND AND WIFE, CERTIFY THAT WE ARE THE MORTGAGEES OF THE PROPERTY DESCRIBED HEREON, AND DO HEREBY DEDICATE ALL OF THE STREETS, ALLEYS, WALKS THOROUGHFARES, PARKS AND OTHER OPEN SPACES, CANALS AND DRAINAGE OR OTHER EASEMENTS SHOWN ON THIS PLAT TO THE USE OF THE GENERAL PUBLIC FOREVER.  
IN WITNESS WHEREOF, WE GUY S. PASCHAL AND MELANIE PASCHAL, HUSBAND AND WIFE, THE MORTGAGEES HAVE HEREUNTO SET OUR HANDS AND SEALS THIS 7<sup>th</sup> DAY OF JANUARY, 1974.

WITNESSES: [Signature]  
[Signature]

[Signature]  
[Signature]

STATE OF FLORIDA }  
COUNTY OF MANATEE } S.S.

BEFORE ME, THE UNDERSIGNED NOTARY PUBLIC, PERSONALLY APPEARED GUY S. PASCHAL, MORTGAGEE AND MELANIE PASCHAL, MORTGAGEE, TO ME KNOWN TO BE THE MORTGAGEES DESCRIBED HEREIN AND WHO EXECUTED THE FOREGOING CERTIFICATION OF DEDICATION, AND THEY EACH DULY ACKNOWLEDGE BEFORE ME THAT THEY EXECUTED THE SAME.  
WITNESS, MY HAND AND OFFICIAL SEAL AT MANATEE COUNTY, FLORIDA, THIS 7<sup>th</sup> DAY OF January, A.D. 1974.

[Signature]  
NOTARY PUBLIC, STATE OF FLORIDA AT LARGE

### CERTIFICATE OF APPROVAL OF CLERK OF CIRCUIT COURT

STATE OF FLORIDA }  
COUNTY OF MANATEE } S.S.

I, M.T. McINNIS, CLERK OF THE CIRCUIT COURT OF MANATEE COUNTY, FLORIDA, HEREBY CERTIFY THAT THIS PLAT HAS BEEN EXAMINED, AND THAT IT COMPLIES IN FORM WITH ALL THE REQUIREMENTS OF THE STATUTES OF FLORIDA PERTAINING TO MAPS AND PLATS, AND THAT THIS PLAT HAS BEEN FILED FOR RECORD IN PLAT BOOK 17 PAGES 22 & 23, PUBLIC RECORDS OF MANATEE COUNTY, FLORIDA, THIS 12 DAY OF MARCH, 1974.

[Signature]  
M.T. McINNIS, CLERK OF CIRCUIT COURT  
MANATEE COUNTY, FLORIDA

### CERTIFICATE OF APPROVAL OF COUNTY COMMISSION

STATE OF FLORIDA }  
COUNTY OF MANATEE } S.S.  
IT IS HEREBY CERTIFIED THAT THIS PLAT HAS BEEN OFFICIALLY APPROVED FOR RECORD BY THE BOARD OF COUNTY COMMISSIONERS OF THE COUNTY OF MANATEE, FLORIDA THIS 12<sup>th</sup> DAY OF MARCH, A.D. 1974.

APPROVED: [Signature]  
COUNTY ATTORNEY

APPROVED: [Signature]  
CHAIRMAN, BOARD OF COUNTY COMMISSIONERS

ATTEST: [Signature]  
DEPUTY CLERK

### CERTIFICATE OF APPROVAL OF TOWN COMMISSION

STATE OF FLORIDA }  
COUNTY OF MANATEE } S.S.  
IT IS HEREBY CERTIFIED THAT THIS PLAT HAS BEEN OFFICIALLY APPROVED BY THE TOWN OF LONGBOAT KEY, FLORIDA, THIS 5<sup>th</sup> DAY OF MARCH, A.D. 1974.

[Signature]  
TOWN CLERK

[Signature]  
MAYOR

[Signature]  
TOWN ATTORNEY

[Signature]  
TOWN MANAGER

# SLEEPY LAGOON PARK NO. 3

BEING A RE-PLAT OF A PORTION OF LOTS 25-B & 26-B, PLAT OF SLEEPY LAGOON ADDITION  
IN SECTION 23, TOWNSHIP 35 SOUTH, RANGE 16 EAST  
TOWN OF LONGBOAT KEY  
MANATEE COUNTY, FLORIDA

EASEMENT DEDICATION

THERE ARE HEREBY EXPRESSLY RESERVED, EASEMENTS OF 5 FEET ALONG THE FRONT LINES OF ALL LOTS FOR UNDERGROUND AND OVERHEAD UTILITIES, SURFACE AND UNDERGROUND DRAINAGE, AND EASEMENTS OF 5 FEET ON EACH SIDE LOT LINE FOR THE SAME PURPOSES, BUT LIMITED, IF USED, TO ONE SIDE OF ANY ONE LOT. WHERE MORE THAN ONE LOT IS INTENDED AS A BUILDING SITE, THE OUTSIDE BOUNDARIES OF SAID BUILDING SITE SHALL CARRY SAID EASEMENTS. ALL OTHER EASEMENTS SHOWN ON THIS PLAT ARE HEREBY RESERVED IN PERPETUITY FOR THE PURPOSES NOTED.

BUILDING LINE SETBACKS

FRONT - 20 FEET  
REAR - 20 FEET  
SIDE - 10 FEET

LEGEND

- - P.R.M. PERMANENT REFERENCE MONUMENT SET.
- - PERMANENT CONTROL POINT SET.

LOT OWNERS

- 114 - MARSH, FLOYD G.
- 115 - THIELE, JOHN E. & KATHRIN D.
- 116 - HUNTOON, LILA G.
- 117 - DOVE, JOHN A. & GERTRUDE D.
- 118 - RICHEY, THOMAS C. & VIRGINIA B.
- 119 - WITTMAN, CLIFFORD & VIOLET
- 120 - WITTMAN, CLIFFORD & VIOLET
- 121 - THOMPSON, BETH G.
- 122 - RICH, KENNETH W. & D. F.
- 123 - SUSSMAN, CARL & RUTH
- 124 - SUSSMAN, CARL & RUTH
- 125 - HOELLE, ALFRED & A.
- 126 - WARNECKE, HAROLD J.
- 127 - ONEILL, C.J. & M.R.
- 128 - HILL, ELEANORA A.
- 129 - RIZZO, JOHN & C.B.
- 130 - RIZZO, JOHN & C.B.

DESCRIPTION

PART OF LOTS 25-B AND 26-B, PLAT OF SLEEPY LAGOON ADDITION, AS PER PLAT THEREOF RECORDED IN PLAT BOOK 7, PAGE 81 OF THE PUBLIC RECORDS OF MANATEE COUNTY, FLORIDA, MORE FULLY DESCRIBED AS FOLLOWS: COMMENCE AT A POINT WHERE THE EASTERLY RIGHT OF WAY LINE OF RINGLING BOULEVARD, NOW GULF OF MEXICO DRIVE INTERSECTS THE SOUTH LINE OF SECTION 23, TOWNSHIP 35 SOUTH, RANGE 16 EAST, MANATEE COUNTY, FLORIDA; THENCE EAST, ALONG THE SOUTH LINE OF SAID SECTION 23, A DISTANCE OF 789.10 FEET; THENCE NORTH 26.4 FEET TO THE SE CORNER OF LOT 24-B OF SAID PLAT OF SLEEPY LAGOON ADDITION, SAID CORNER ALSO BEING A POINT ON THE WESTERLY LINE OF SAID LOT 25-B; THENCE 562°45'E 10.0 FEET TO A POINT ON THE EASTERLY LINE OF THE WESTERLY 10 FEET OF SAID LOT 25-B FOR THE POINT OF BEGINNING; THENCE N27°15'E ALONG SAID EASTERLY LINE OF SAID WESTERLY 10 FEET, A DISTANCE OF 1322 FEET MORE OR LESS TO THE HIGH WATER LINE OF SARA SOTA BAY; THENCE SOUTHEASTERLY, ALONG SAID H.W.L. 148 FEET MORE OR LESS TO ITS INTERSECTION WITH THE WESTERLY LINE OF THE AFOREMENTIONED LOT 26-B; THENCE S 27°15'W, ALONG SAID WESTERLY LINE OF SAID LOT 26-B, 1200 FT., MORE OR LESS TO A POINT 90 FEET FROM, ON A LINE THAT BEARS 562°45'E FROM THE SAID POINT OF BEGINNING; THENCE N 62°45'W, ALONG SAID LINE, 90 FEET TO SAID P.O.B.. TOGETHER WITH THAT PART OF SAID LOT 26-B LYING EAST OF AND ADJACENT TO THE ABOVE DESCRIBED TRACT AND LYING WEST OF THE WESTERLY HIGH WATER LINE OF AN EXISTING MAN MADE CANAL. THE ABOVE LYING AND BEING IN SECTION 23, TOWNSHIP 35 SOUTH, RANGE 16 EAST, MANATEE COUNTY, FLORIDA. TOGETHER WITH A TRIANGULAR PARCEL OF LAND, BEING A PORTION OF SAID LOT 25-B, FOR ADDITIONAL RIGHT OF WAY DESCRIBED AS FOLLOWS: BEGIN AT THE ABOVE DESCRIBED POINT OF BEGINNING; THENCE N 62°45'W 10 FEET; THENCE SOUTH 49.14 FEET; THENCE N 27°15'E 43.69 FEET; THENCE N 62°45'W 12.5 FEET TO THE P.O.B..

SURVEYOR'S CERTIFICATE

I, THE UNDERSIGNED REGISTERED LAND SURVEYOR, DO HEREBY CERTIFY THAT THIS PLAT IS A TRUE AND CORRECT REPRESENTATION OF THE LANDS SURVEYED, THAT THE SURVEY WAS MADE UNDER MY RESPONSIBLE DIRECTION AND SUPERVISION, AND THAT THE SURVEY DATA COMPLIES WITH ALL OF THE REQUIREMENTS OF CHAPTER 177 OF THE FLORIDA STATUTES.

DATE OF SURVEY: 10-26-73


SIGNATURE: Leo Mills  
LEO MILLS  
REGISTERED LAND SURVEYOR  
FLORIDA CERTIFICATE NO. 1735

APPROVED: Bill Baird  
COUNTY ENGINEER

DATE: March 8, 1974



LOT NO.	AREA IN SQUARE FEET
1	10,285 ±
2	10,355 ±
3	10,275 ±
4	10,282 ±
5	10,282 ±
6	10,314 ±
7	10,273 ±
8	10,193 ±
9	11,280 ±
10	11,370 ±
11	13,320 ±

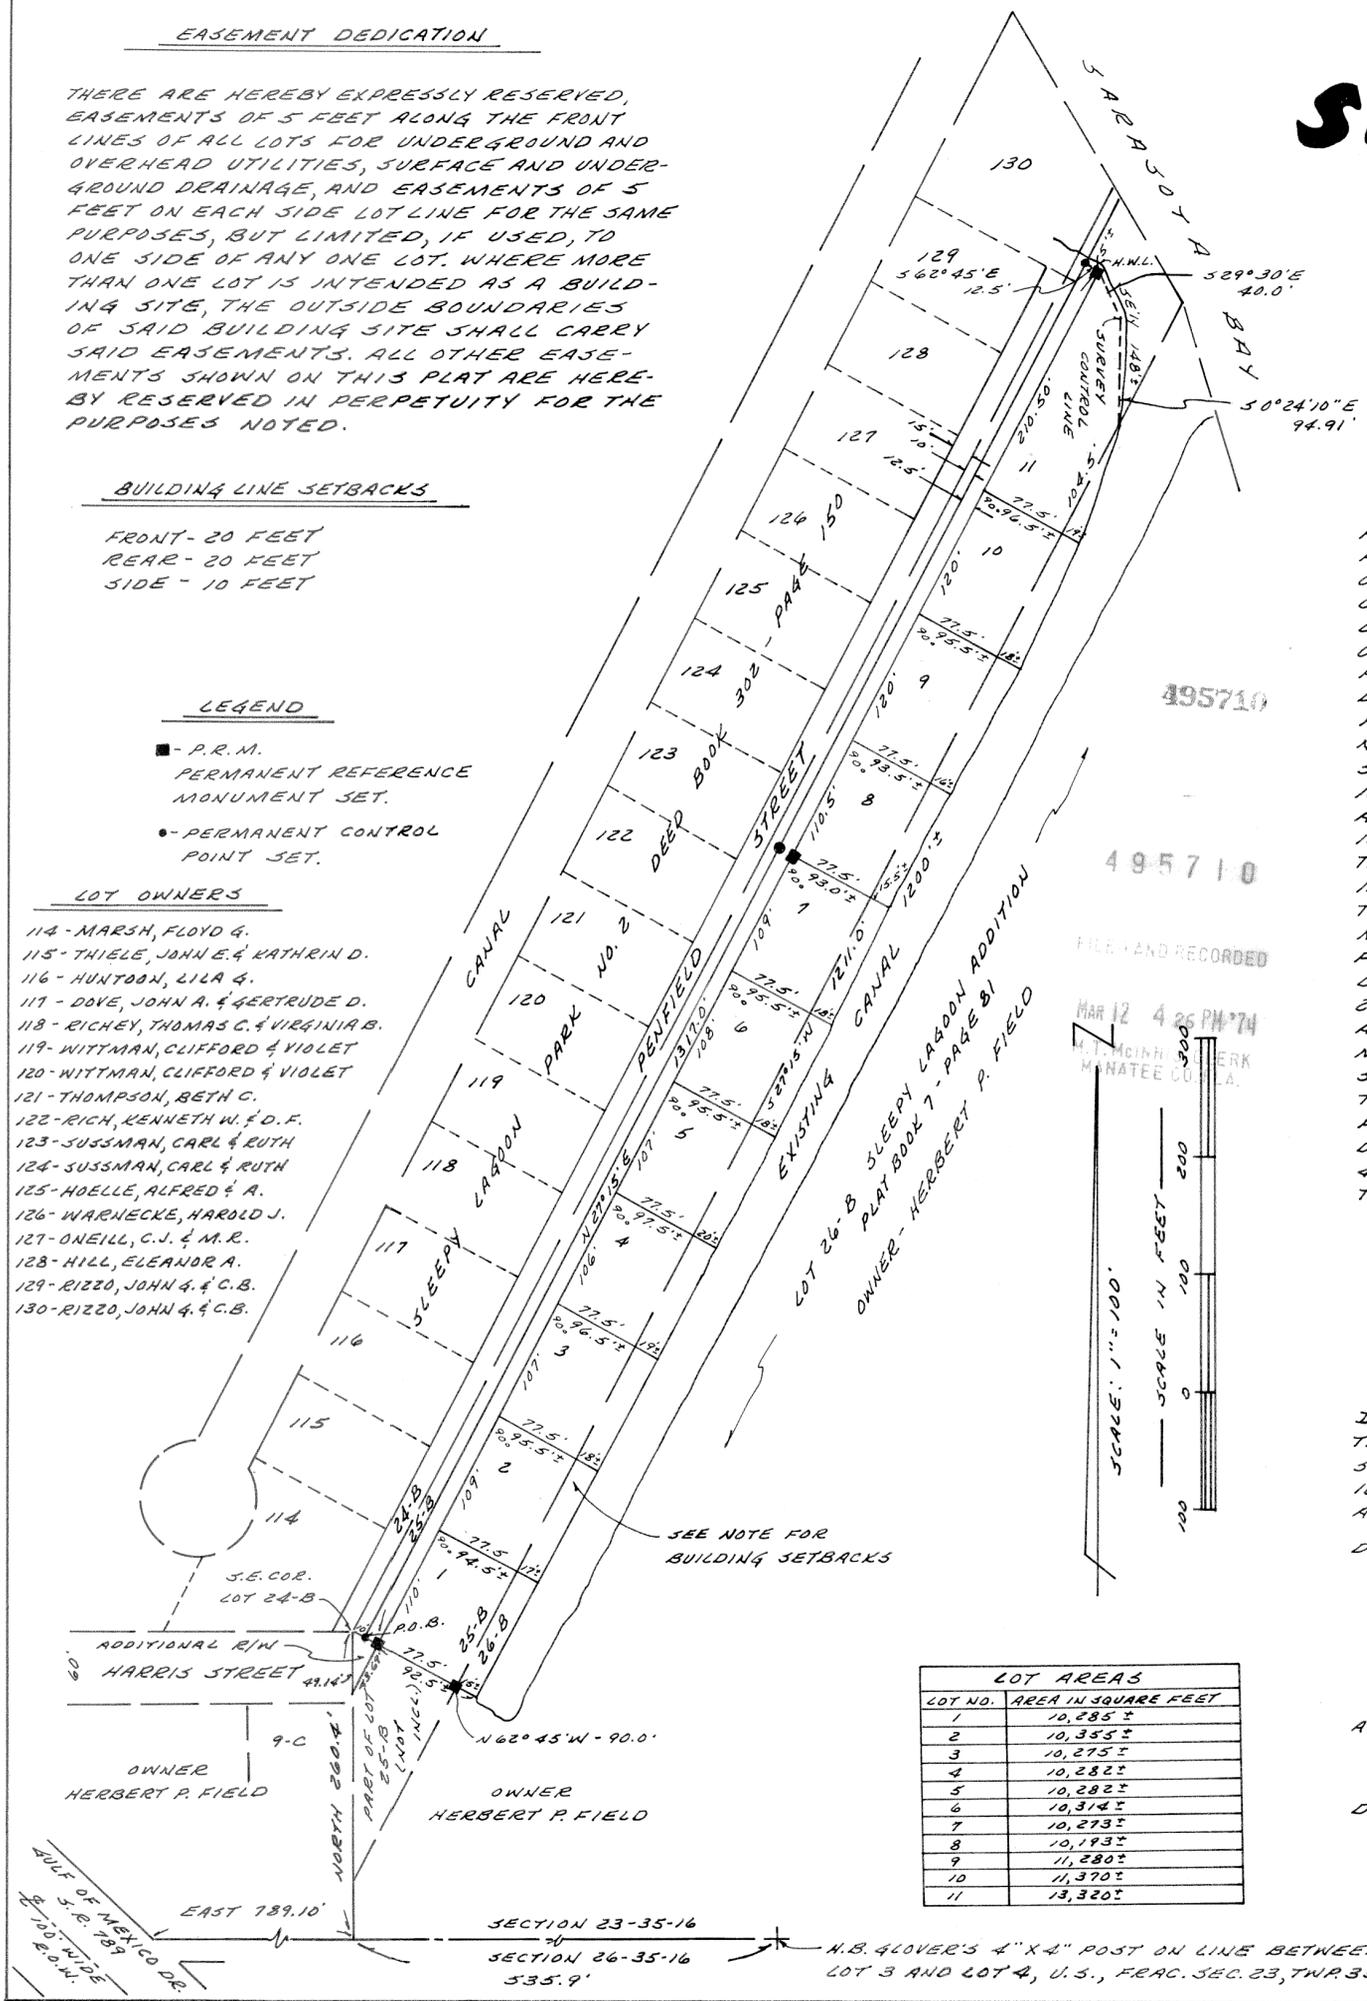

FILED AND RECORDED  
MAR 12 4 26 PM '74  
M. McININCH, CLERK  
MANATEE COUNTY, FLA.

SEE NOTE FOR BUILDING SETBACKS

N.B. GLOVER'S 4" X 4" POST ON LINE BETWEEN LOT 3 AND LOT 4, U.S., FRAC. SEC. 23, TWP. 35 S., R. 16 E.

LEO MILLS & ASSOCIATES  
620 EIGHTH AVENUE  
PALMETTO, FLORIDA