


54356

State of Florida,
Manatee County } LLOYD M. Hicks, Clerk
Circuit Court in and for said County do
hereby certify that the foregoing instrument
was filed the 6 day of January
19 47 at 10:40 o'clock A. M.
and recorded in Plat Book
7 page 28 this
7 day of January
19 47
Witness my hand and official seal at
Bradenton, Fla., the day and year last above
written.
Lloyd M. Hicks
Clerk Circuit Court
By Beulah Hunt
Deputy Clerk

Scale - 1" = 60'
Note - C.M. = Concrete Monument

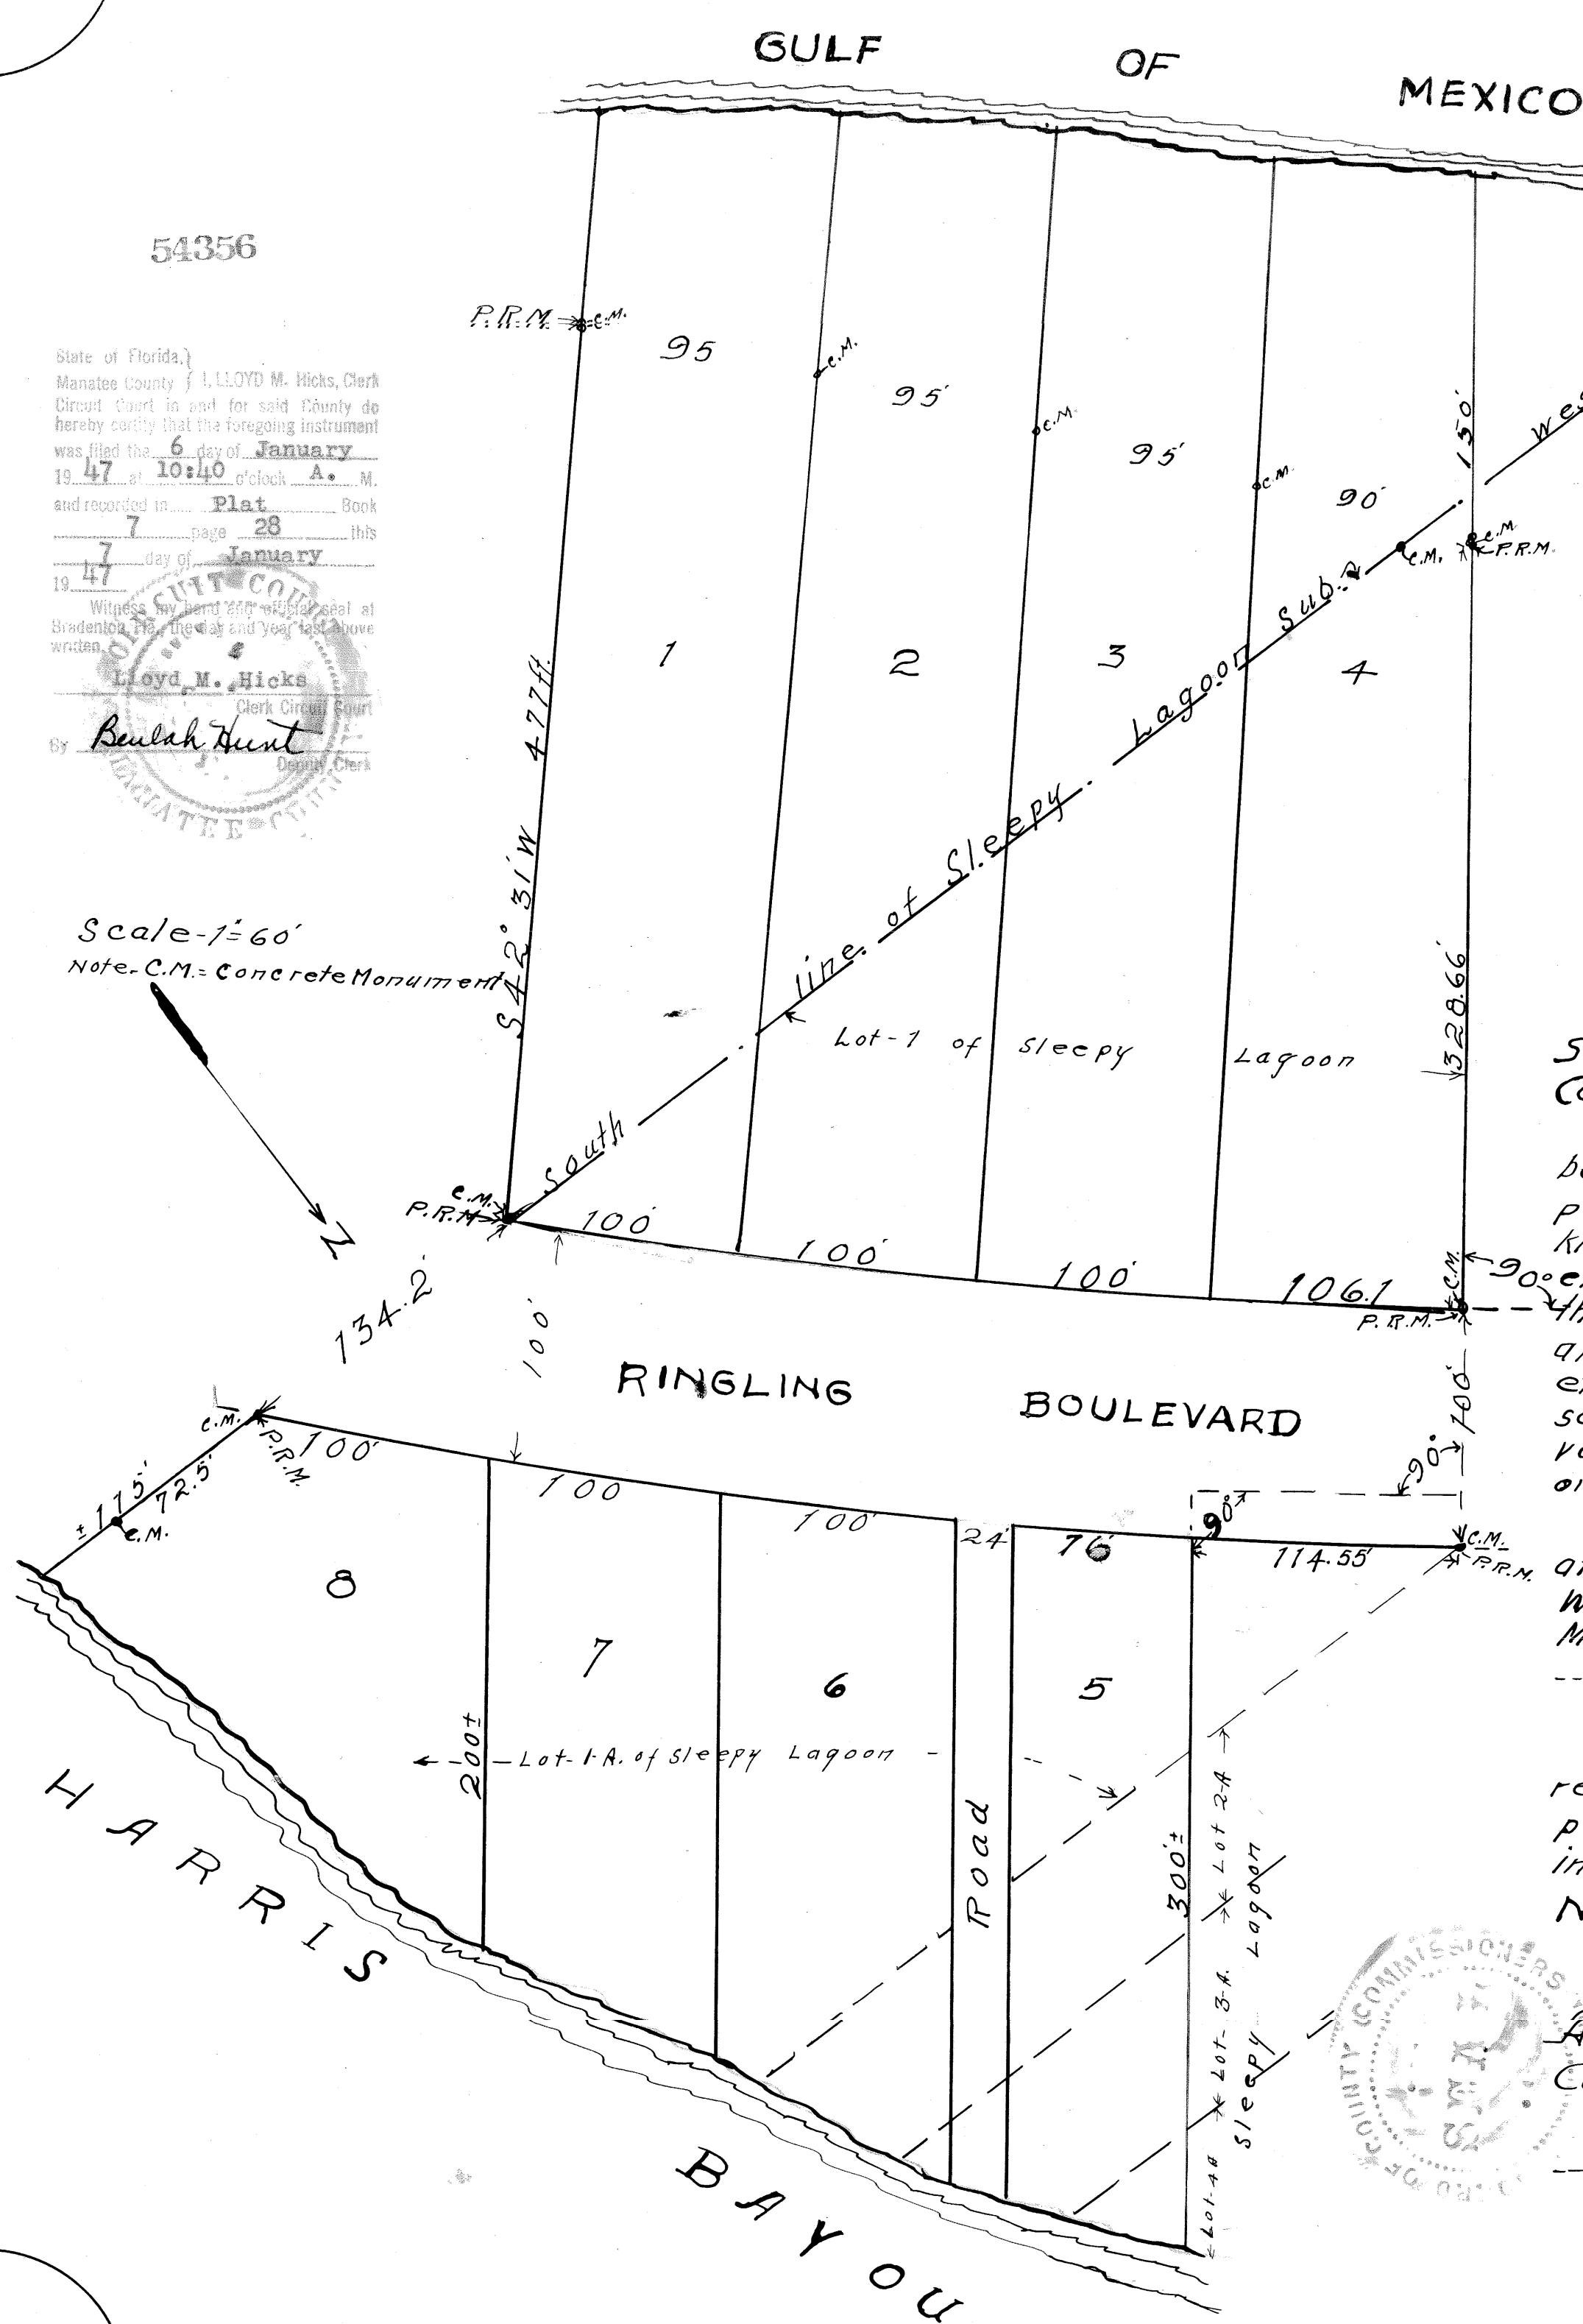

SLEEPY LAGOON NO. 2
BEING A SUBDIVISION OF LOTS-1-1A
AND PART OF-2A-3A-4A; ALSO BEGIN
WHERE THE WEST LINE OF RINGLING
BLVD. INTERSECTS THE SOUTH LINE OF
SLEEPY LAGOON; THENCE S42° 31' W-477 FT
TO THE GULF OF MEXICO; THENCE NORTHW-
ESTERLY ALONG THE GULF TO THE SOUTH
LINE OF SLEEPY LAGOON; THENCE EAST TO
THE POINT OF BEGINING. BEING IN SEC. 23-T35S
R16E, MANATEE COUNTY FLORIDA.

State of Florida
County of Manatee

We, the undersigned owners of the above described prop-
erty do hereby consent to the recording of this plat in the
Public Records of Manatee County and dedicate the roads to
the public for thoroughfare purposes.

Witness,

J. Douglas Priest
Mullie Johnson

L. J. Harris
Lillian W. Harris

State of Florida
County of Sarasota:-

I hereby certify that on this 12 day of December AD 1946
before me an officer duly authorized to take acknowledgments
personally came L.J. Harris and Lillian W. Harris, his wife, some well
known and known to me to be the persons described in and who
executed the foregoing instrument and they severally acknowledged that
they executed the same for the uses and purposes therein mentioned;
and the said Lillian W. Harris, the wife of the said L.J. Harris upon
examination taken and made by me separate and apart from her
said husband, acknowledged that she executed the same freely and
voluntarily, and without compulsion, apprehension, fear or constraint of
or from her said husband.

In Testimony Whereof, Witness my hand and official seal
at Sarasota, the County aforesaid, the day and the year above
Written.
My commission expires
Nov. 3 1947
Mullie Johnson
Notary Public

I hereby certify that the plat hereon is a true and correct
representation of the land described in the caption and that
permanent reference monuments have been placed as prescribed
in Section 7, Survey Laws of 1925.
Nov. 20th 1946

R. M. Canty C.E.
License No. 88

Approved by the Board of County Commissioners for Manatee
County Jan. 6 1947.

Lloyd M. Hicks
CLERK OF THE COURT.

J. P. Harris
Chairman of Board