




Canal

Canal is approximately 60' across according to www.manateepao.gov

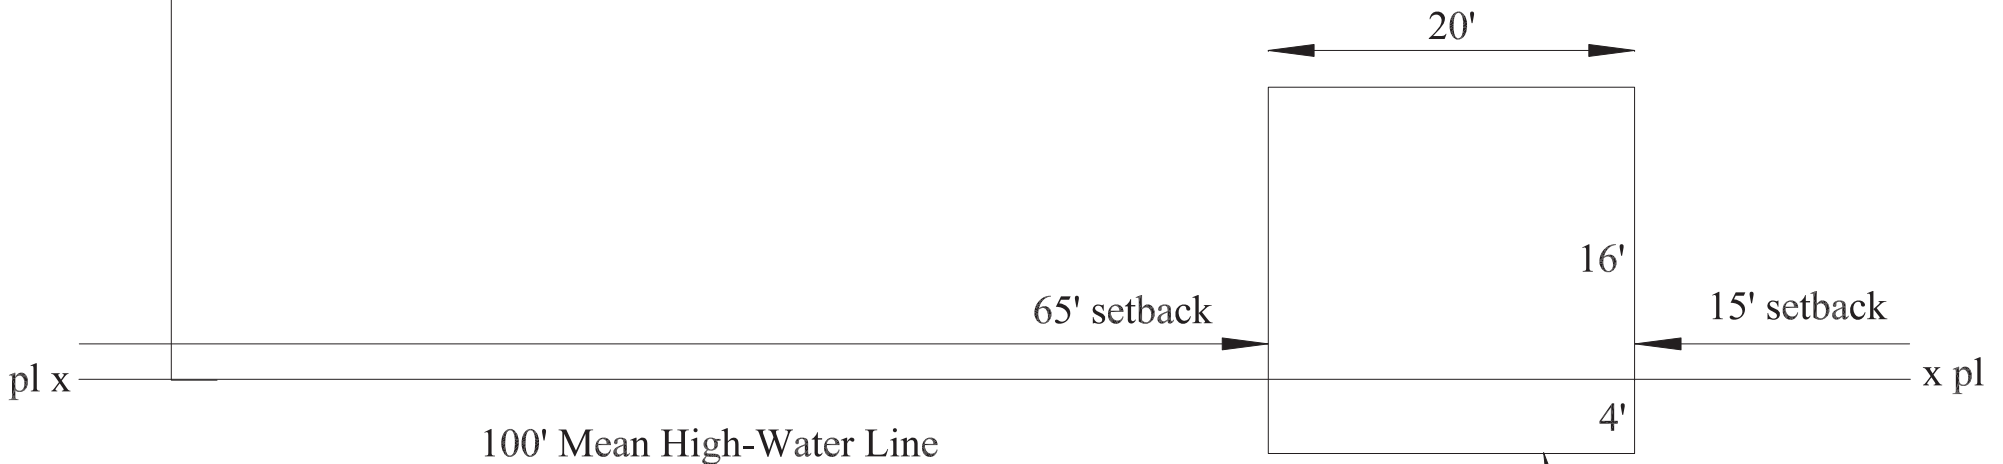

Section of dock over land, approximately 4'.

Proposed 20' x 20' (400 sq ft) dock for 581 De Narvaez Dr. Longboat Key, FL 34228

- Proposed dock will be ~4' over land and 16' over the water.

- There is no seawall at this property. Maximum elevation of walking surface of dock will be 4.5', it will go no higher than 5' above the mean high-water line.

- Height of pilings over dock is approximately 4'.

REVIEWED FOR
CODE COMPLIANCE





APPROVED

Reviewer:

sdinwoodie

01/25/2023

Permit #: PB23-0059

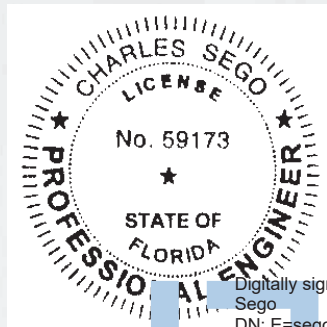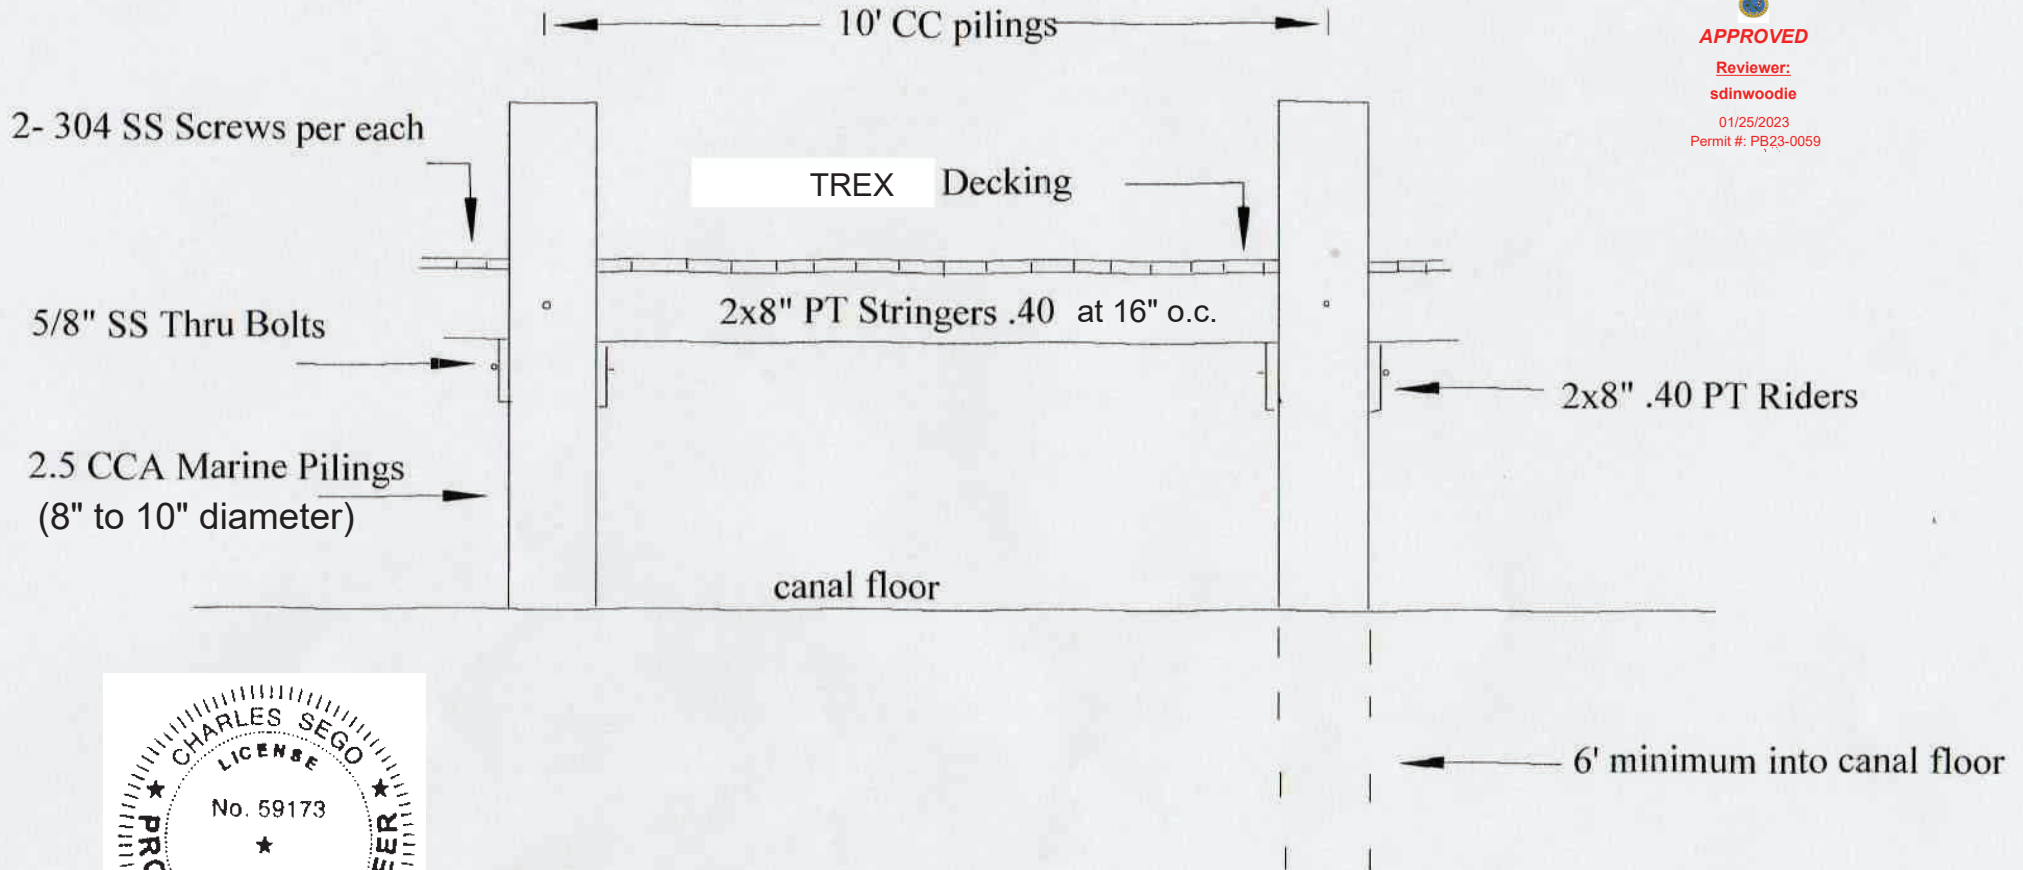

Charles Segó

Digitally signed by Charles Segó
DN: E=sego.ami@gmail.com,
CN=Charles Segó,
OU=Structural Engineer,
O="SEGO & SEGO, LLC",
L=Sarasota, S=Florida, C=US
Date: 2021.06.08
16:55:52-04'00'