


CANAL 34

N = 1097678
E = 303964

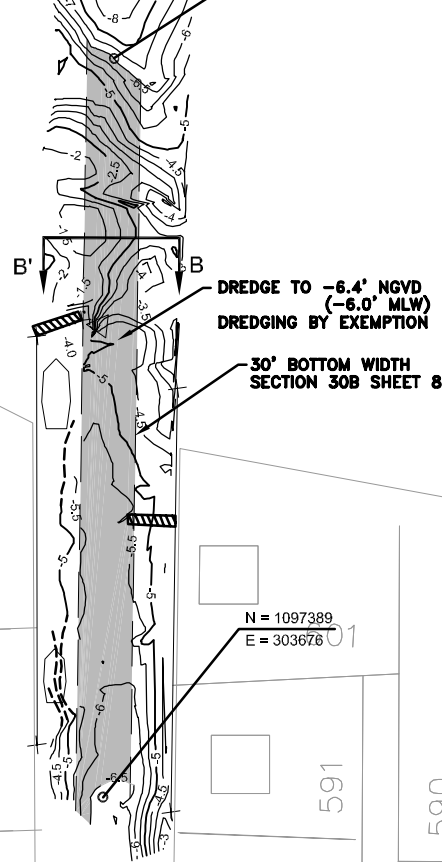

DREDGE TO -6.4' NGVD
(-6.0' MLW)
DREDGING BY EXEMPTION


30' BOTTOM WIDTH
SECTION 30B SHEET 8

N = 1097389
E = 303676

CABLE AREA
(SEE NOTE 1)

CANAL 35

N = 1097365
E = 304149

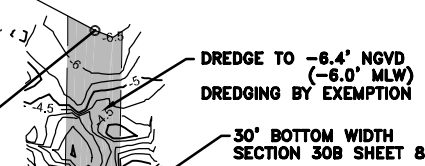


DREDGE TO -6.4' NGVD
(-6.0' MLW)
DREDGING BY EXEMPTION

30' BOTTOM WIDTH
SECTION 30B SHEET 8

N = 1097165
E = 303948

CANAL 36

N = 1097123
E = 304395

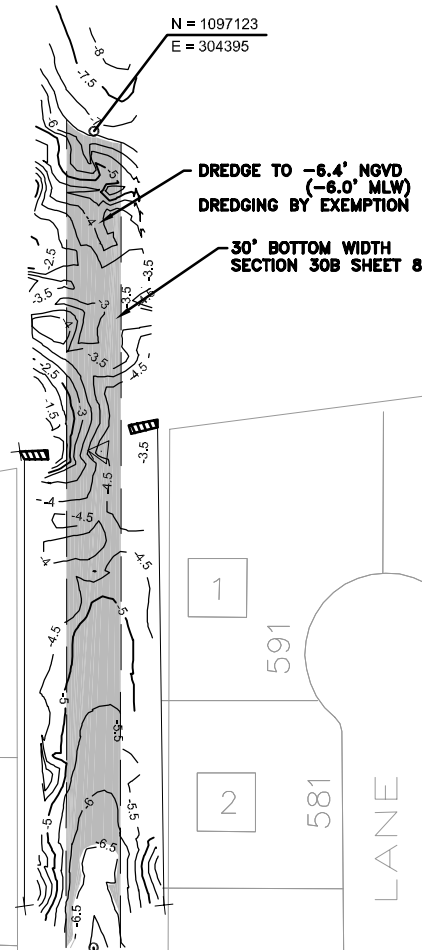


DREDGE TO -6.4' NGVD
(-6.0' MLW)
DREDGING BY EXEMPTION

30' BOTTOM WIDTH
SECTION 30B SHEET 8

N = 1096799
E = 304082

CANAL 37

N = 1096901
E = 304656

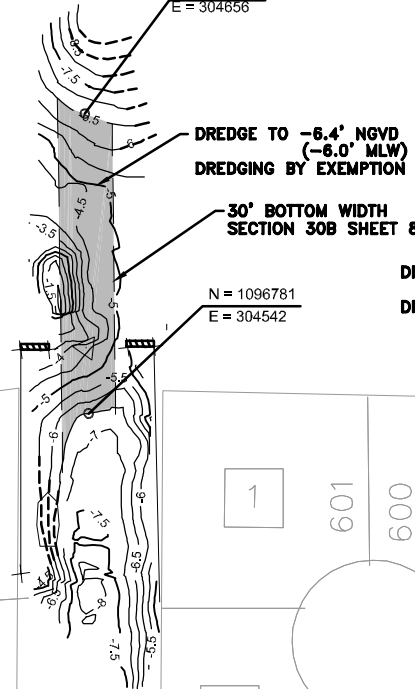

DREDGE TO -6.4' NGVD
(-6.0' MLW)
DREDGING BY EXEMPTION

30' BOTTOM WIDTH
SECTION 30B SHEET 8

N = 1096781
E = 304542

CANAL 38

N = 1096687
E = 304928



DREDGE TO -6.4' NGVD
(-6.0' MLW)
DREDGING BY EXEMPTION

30' BOTTOM WIDTH
SECTION 30B SHEET 8









N = 1096140
E = 304400




CABLE AREA
BOUNDARY

NOTE:

 1. CONTRACTOR SHALL CALL 1-800-432-4770
TO LOCATE ANY CABLES WITHIN DREDGE AREA.

LEGEND:


-  DENOTES BOAT WITH DOCK
-  DENOTES SAND SAMPLE LOCATIONS
-  DENOTES SEAWALL
-  DENOTES BREAKWATER
-  DENOTES DOCK
-  PROPOSED CHANNEL
-  APPROXIMATE SUBMERGED CABLE AREA BOUNDARY
-  DREDGE TO DENOTED DEPTH

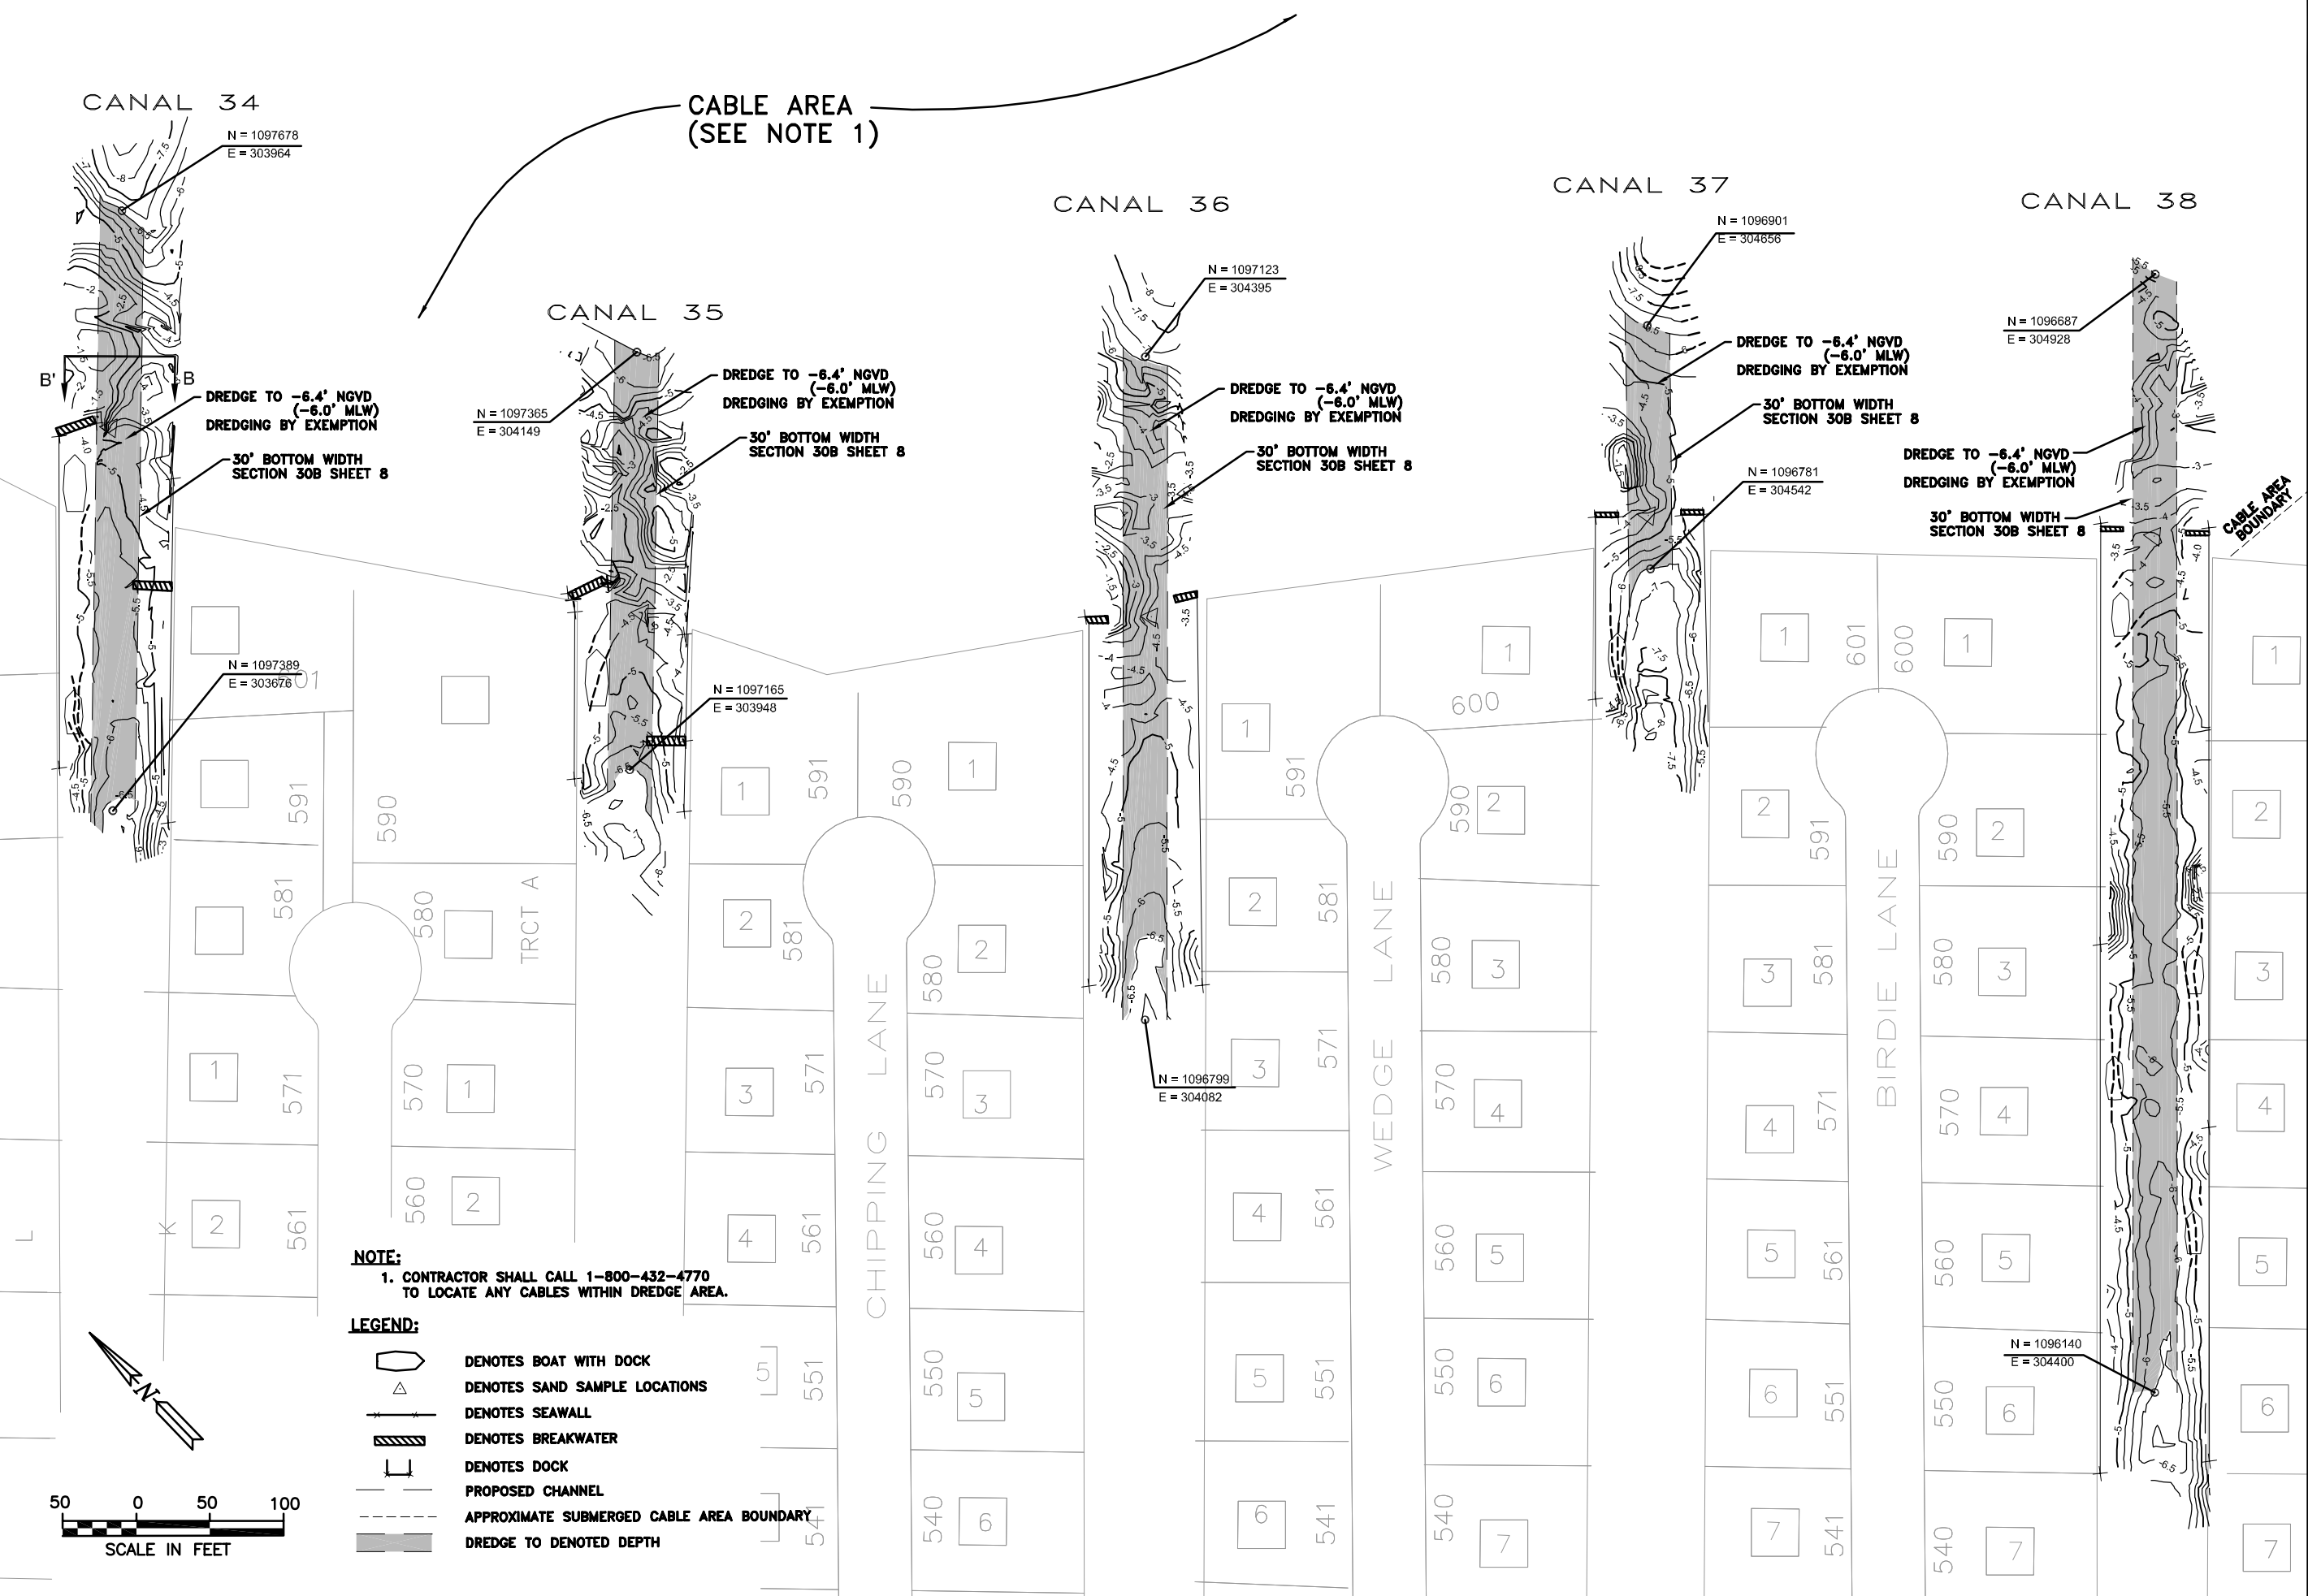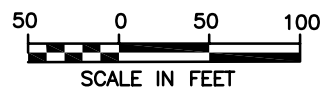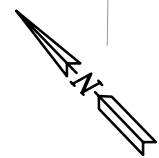

G:\SARASOTA\LONGBOAT\848853\CONSTRUCTION\COUNTRY CLUB SHORES CANAL 34-38\848853 COUNTRY CLUB PLAN VIEW.DWG

COASTAL PLANNING & ENGINEERING, INC.
 2481 N.W. BOCA RATON BOULEVARD
 BOCA RATON, FLORIDA 33431
 PH (561) 381-8102
 FAX (561) 381-8116
 FLA. #078775

PROJECT:
TOWN OF LONGBOAT KEY SOUTH CANAL MAINTENANCE DREDGING PROJECT PLAN VIEW

DRAWN BY:

 CHECKED BY:
 DM/ES
 DATE:
 8/21/02
 COMM. NO.:
 8488.53
 SCALE:
 1" = 50'
 SHEET:
 2 OF 10

REVISION DATE:
