





8/28/2025, 6:49:20 PM
BC-DSL-25-0008
Debra Klahr

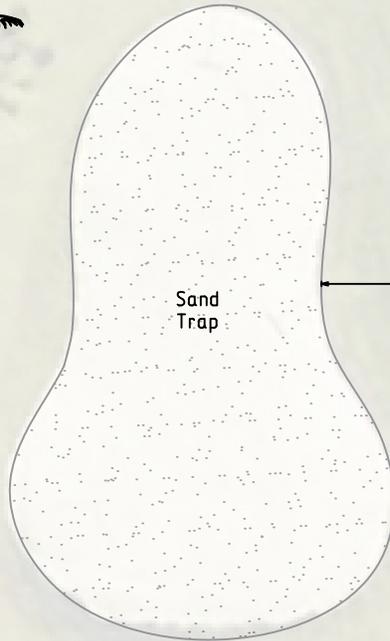

8/28/2025, 6:06:10 PM
BC-DSL-25-0008
Tate Taylor

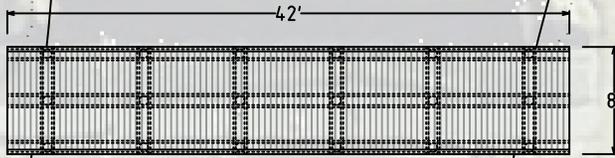

Approx.
146'
to North
Property
Line



License No. SCC131150786
5734 Swift Rd.
Sarasota, FL 34231
(941) 875-8610

STORM MARINE
5734 SWIFT ROAD
SARASOTA, FLORIDA 34231

220 SANDS POINT RD
LONGBOAT KEY, FL 34228

SHEET #


1 OF 2



8/28/2025, 6:50:05 PM

BC-DSL-25-0008

Debra Klahr

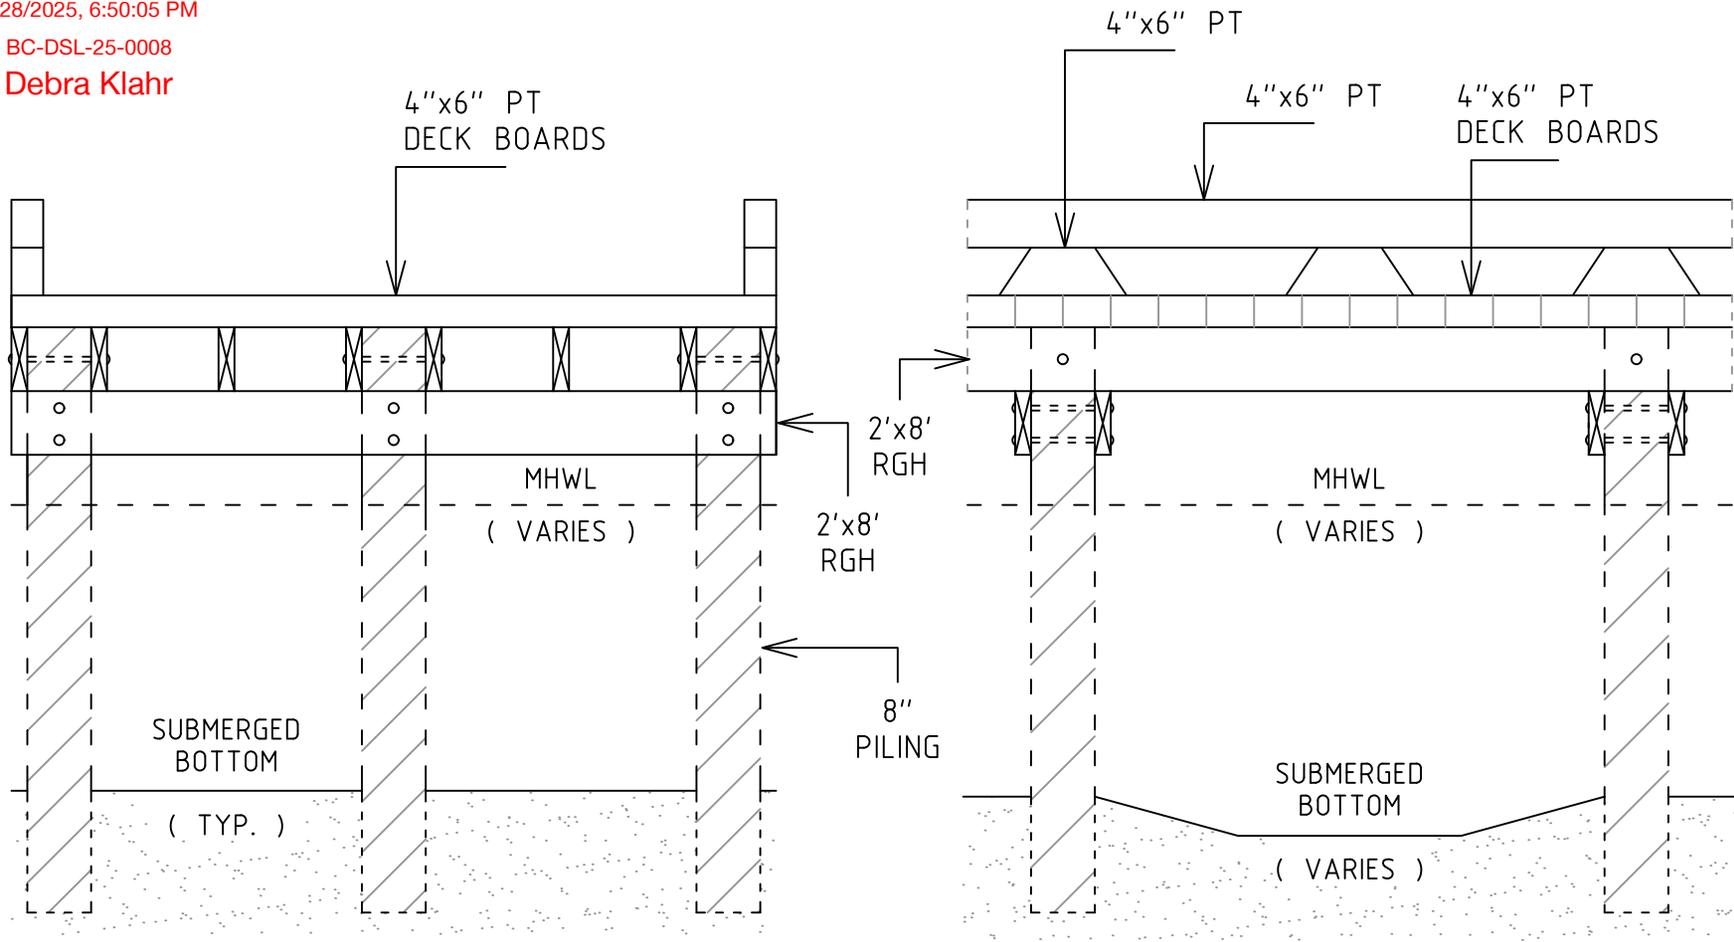


License No. SCC131150786
 5734 Swift Rd.
 Sarasota, FL 34231
 (941) 875-8610

STORM MARINE
 5734 SWIFT ROAD
 SARASOTA, FLORIDA 34231

220 SANDS POINT RD
 LONGBOAT KEY, FL 34228

SHEET #

2 OF 2

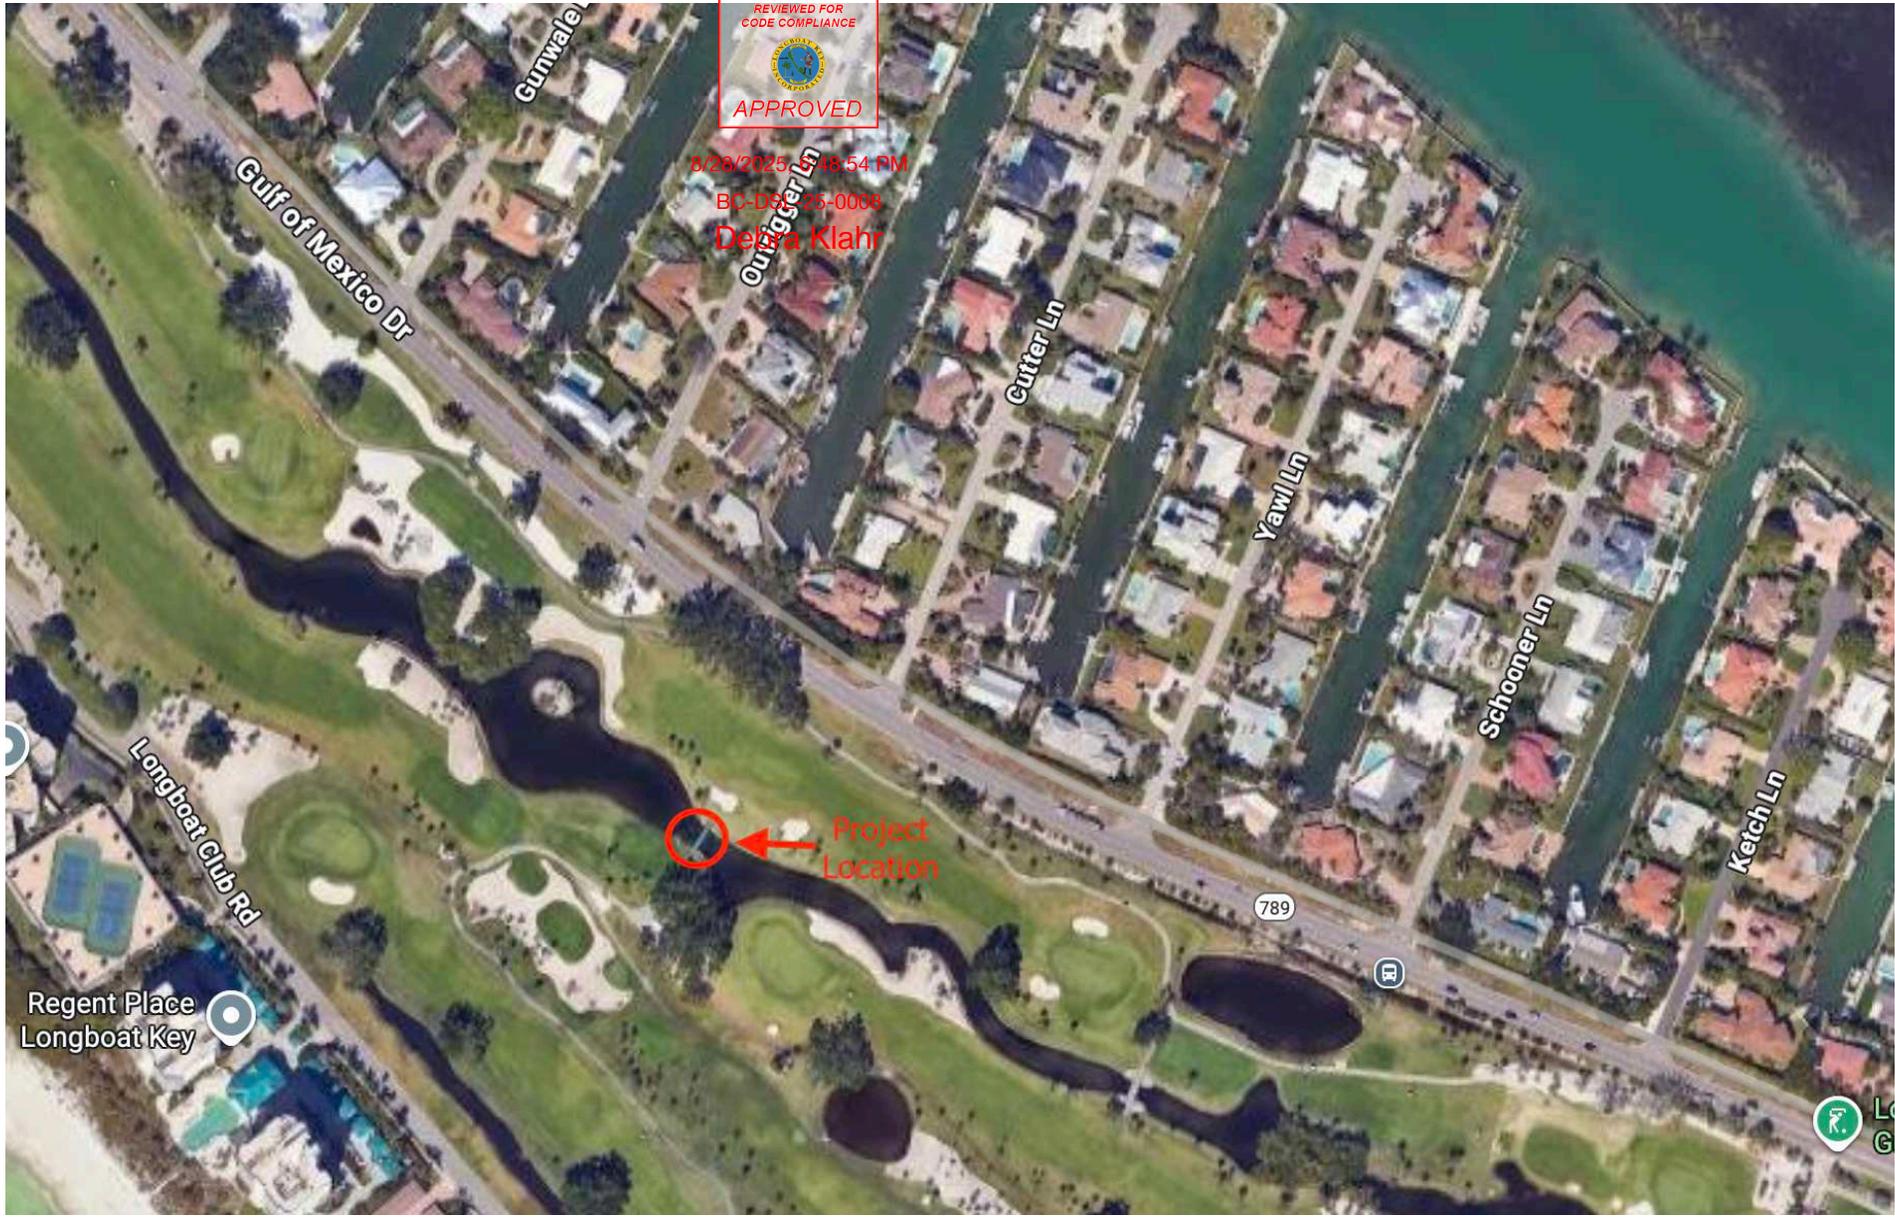

REVIEWED FOR
CODE COMPLIANCE



APPROVED

8/28/2025, 5:18:54 PM
BC-DSP-25-0008
Debra Klahr

Project
Location

Regent Place
Longboat Key

Longboat Club Rd

Gulf of Mexico Dr

Gunwale

Cutter Ln

Cutter Ln

Yawl Ln

Schooner Ln

Ketch Ln

789

