
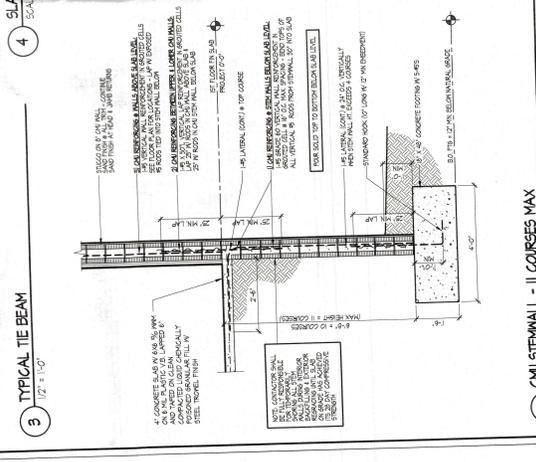
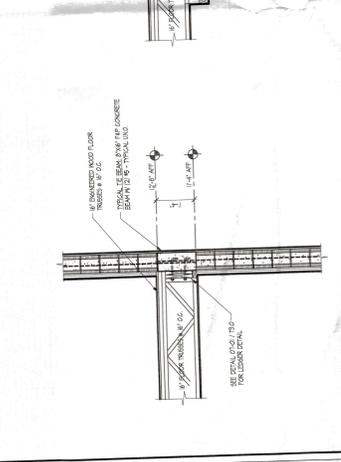
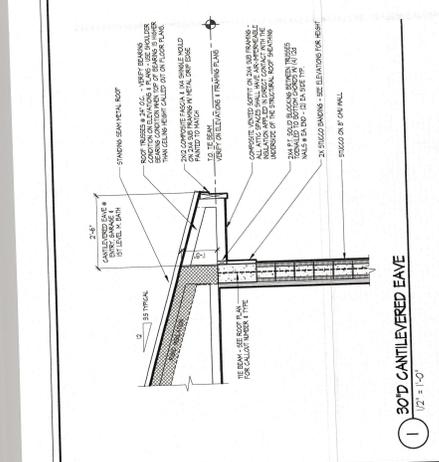
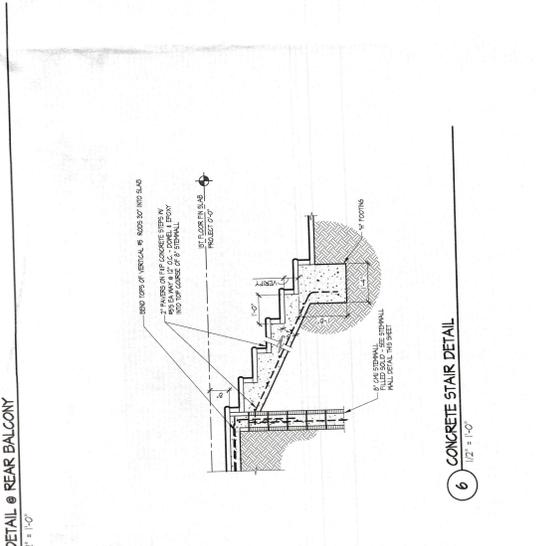
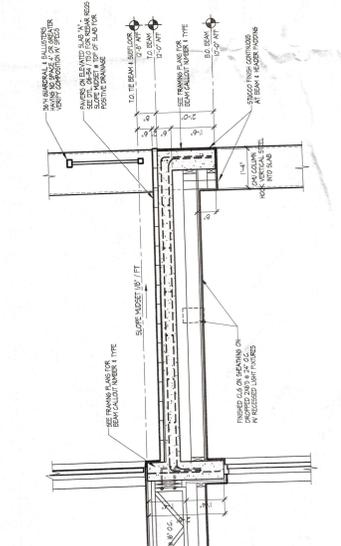


RECEIVED
 OCT 31 2023
 Planning & Building Department




1 SECTION THRU FRONT ENTRY & BRIDGE
 1/2" = 1'-0"

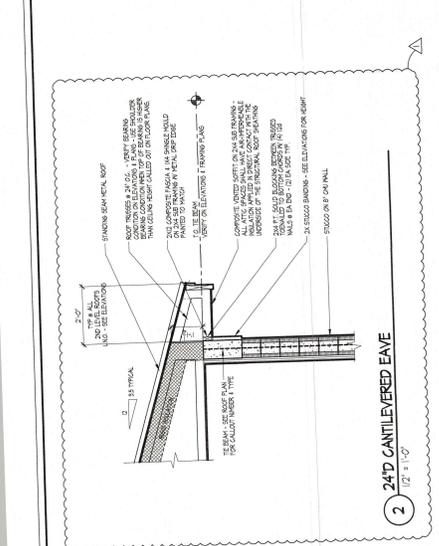

4 SLAB DETAIL @ REAR BALCONY
 SCALE: 1/2" = 1'-0"
 1/2" = 1'-0"
6 CONCRETE STAIR DETAIL
 1/2" = 1'-0"
7 CMU STEMWALL - II COURSES MAX
 1/2" = 1'-0"****

REVISIONS
DATE: 8/10/23
DRAWN: CADDdesign

UNRUH RESIDENCE






RECEIVED
TOWN OF LONGBOAT KEY
8/11/2023

**2ND FLOOR FRAMING PLAN
1ST LEVEL ROOF & RECESSED CLG PLAN**
SCALE: 1/4" = 1'-0"



RESERVED

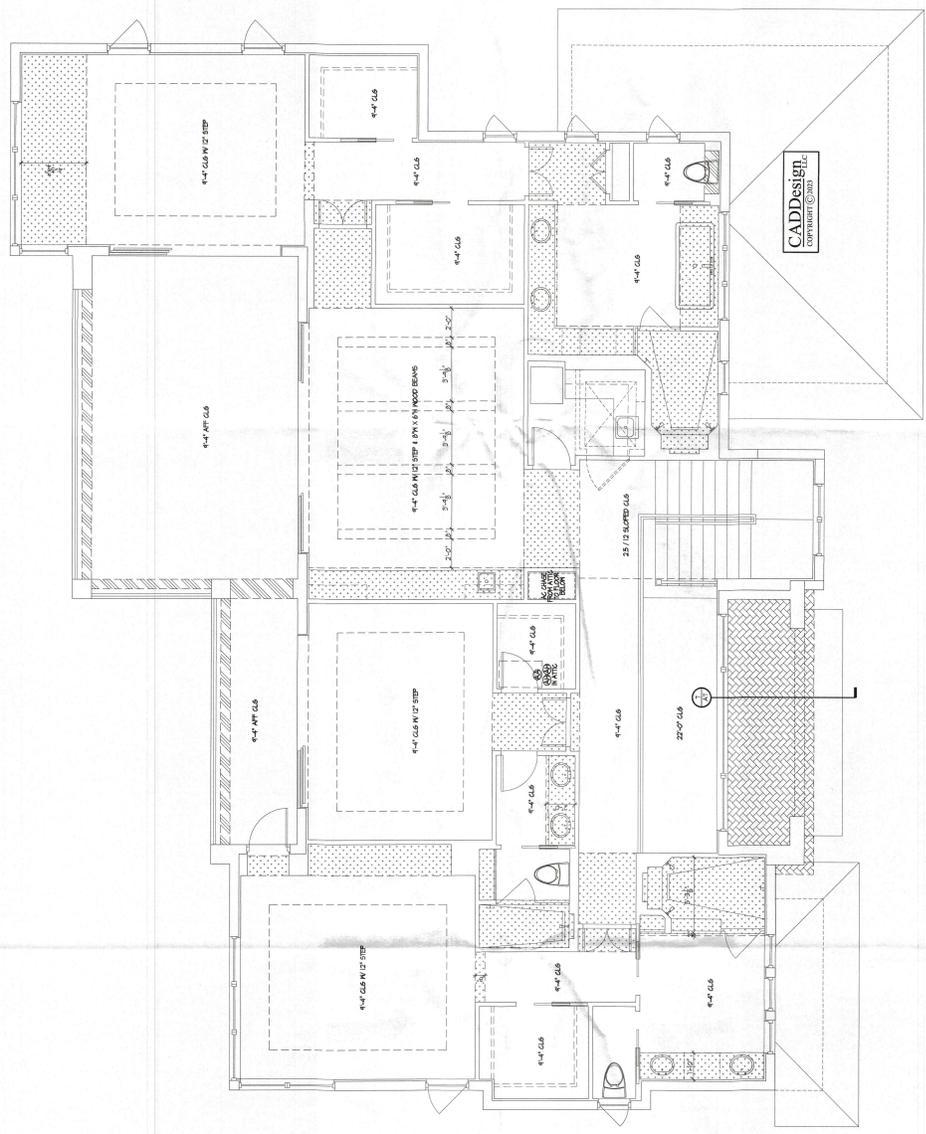

RECEIVED
 OCT 31 10:23

DROPPED SOFFIT SCHEDULE:


8\"/>

2ND LEVEL DROPPED CLG PLAN
 SCALE: 1/4" = 1'-0"



2ND LEVEL DROPPED CEILING PLAN
 SCALE: 1/4" = 1'-0"

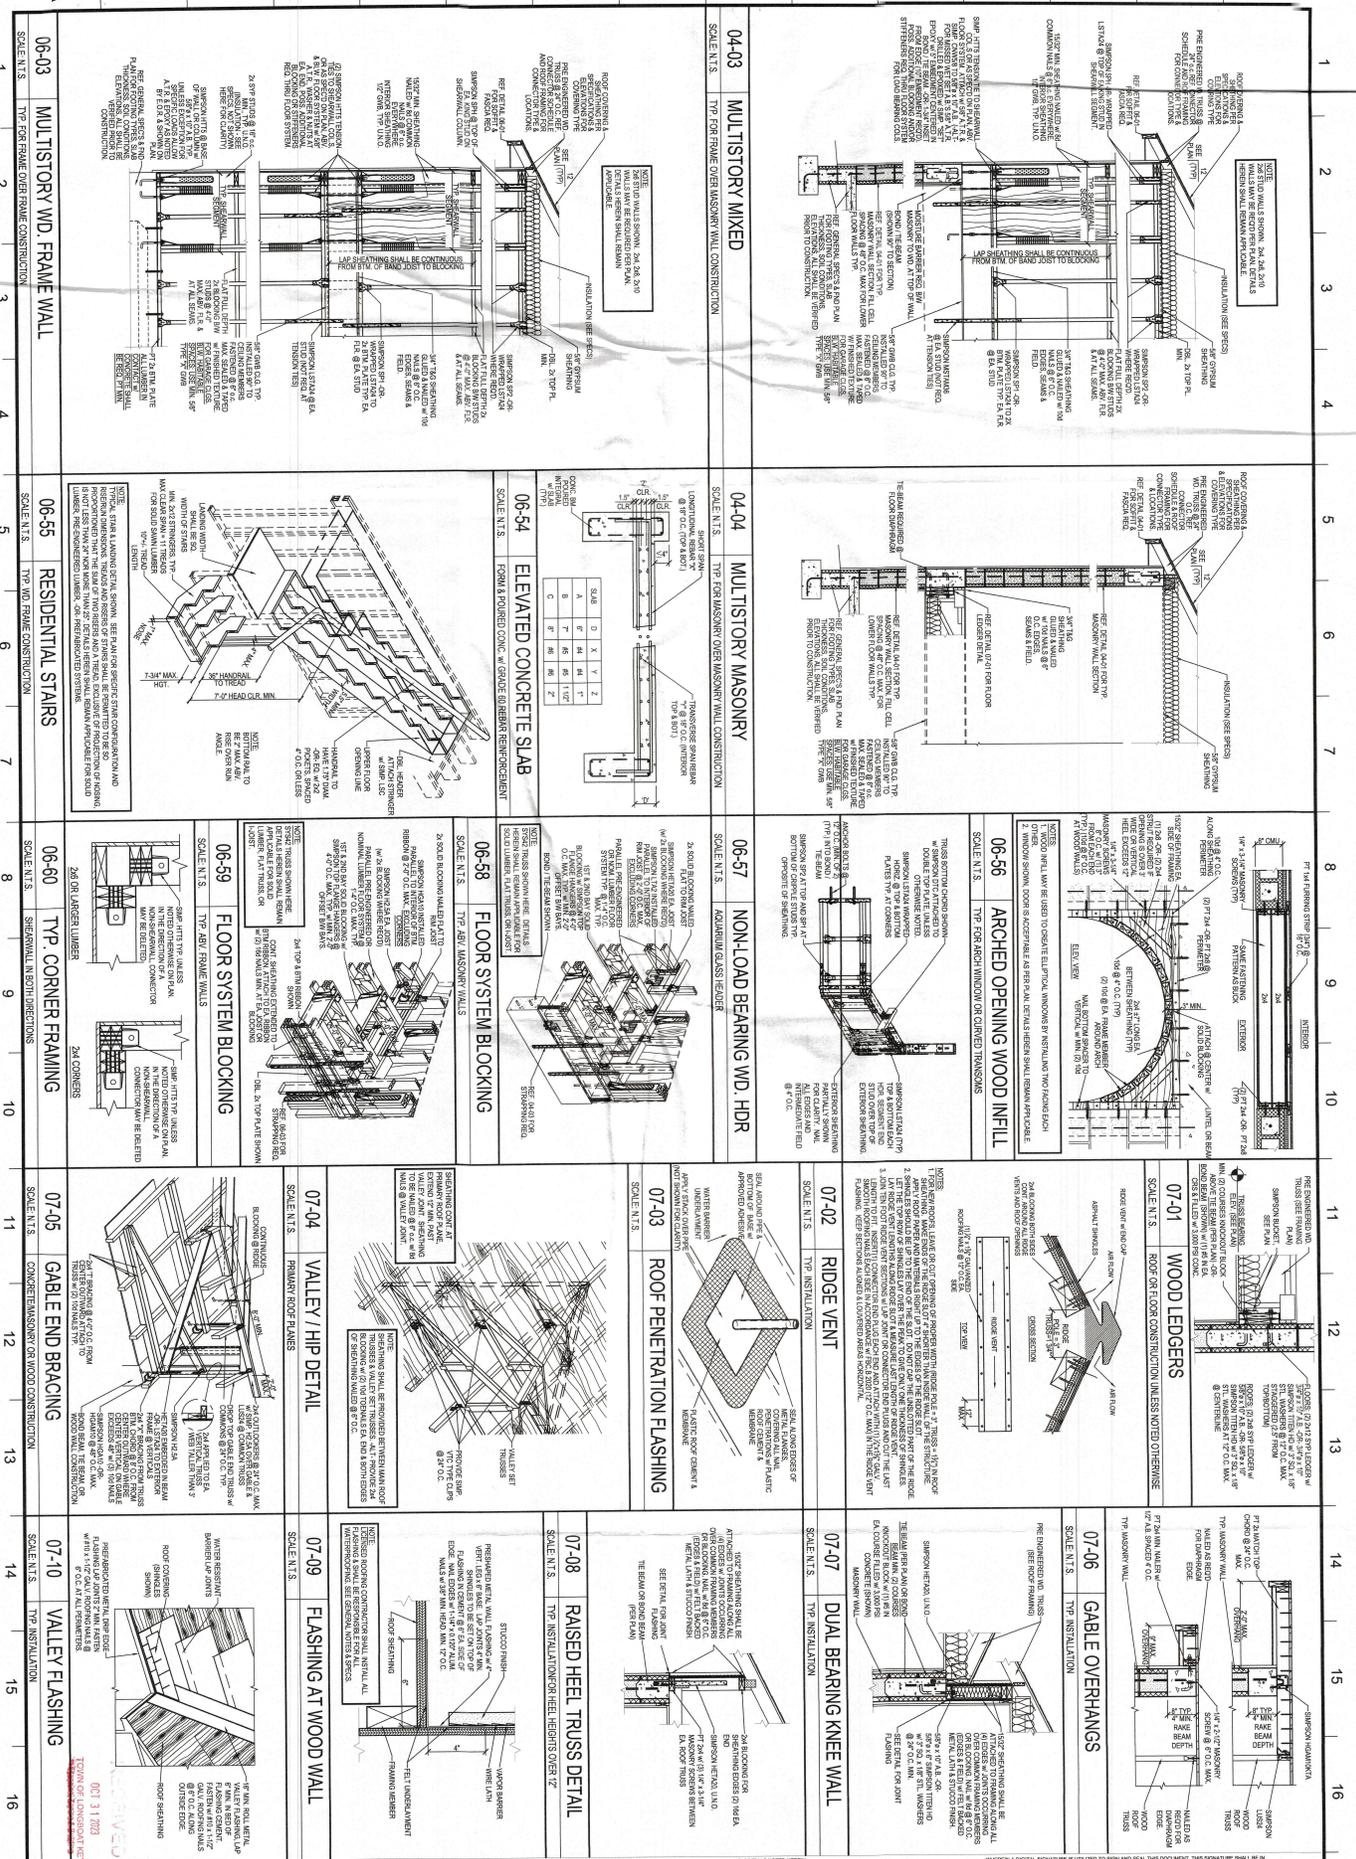

WHERE A DIGITAL SIGNATURE IS UTILIZED TO SIGN AND SEAL THIS DOCUMENT, THE SIGNATURE SHALL BE IN ACCORDANCE WITH ALL APPLICABLE STATUTES AND ADMINISTRATIVE ORDERS. IT IS NOT SIGNED AND SEALED BY THE CONTRACTOR OR ARCHITECT. 

REVISIONS 7 12/31/20 FBC 2020 6 03/03/20 FBC 2020 5 6/30/15 FBC 2014 4 3/15/12 FBC 2010 REVIEWED & ACCEPTED BY: RCAROTTI		PROPOSED PROJECT FOR CLIENT NAME LOCATION CITY, STATE, ZIP	
SHEET NO. T-3.0		DATE 01/31/2023	

CAROTTI Engineering LLC

