



LAYOUT OF DWELLING TYPE #1 PLAN FOR FLOORS TEN, ELEVEN AND TWELVE, APARTMENT S.....01 IN LONGBOAT KEY TOWERS, A CONDOMINIUM, SHOWING APPROXIMATE DIMENSIONS, SIZE AND LOCATION OF INTERIOR PARTITIONS.

ETSNER
RESIDENCE
10#0011021042

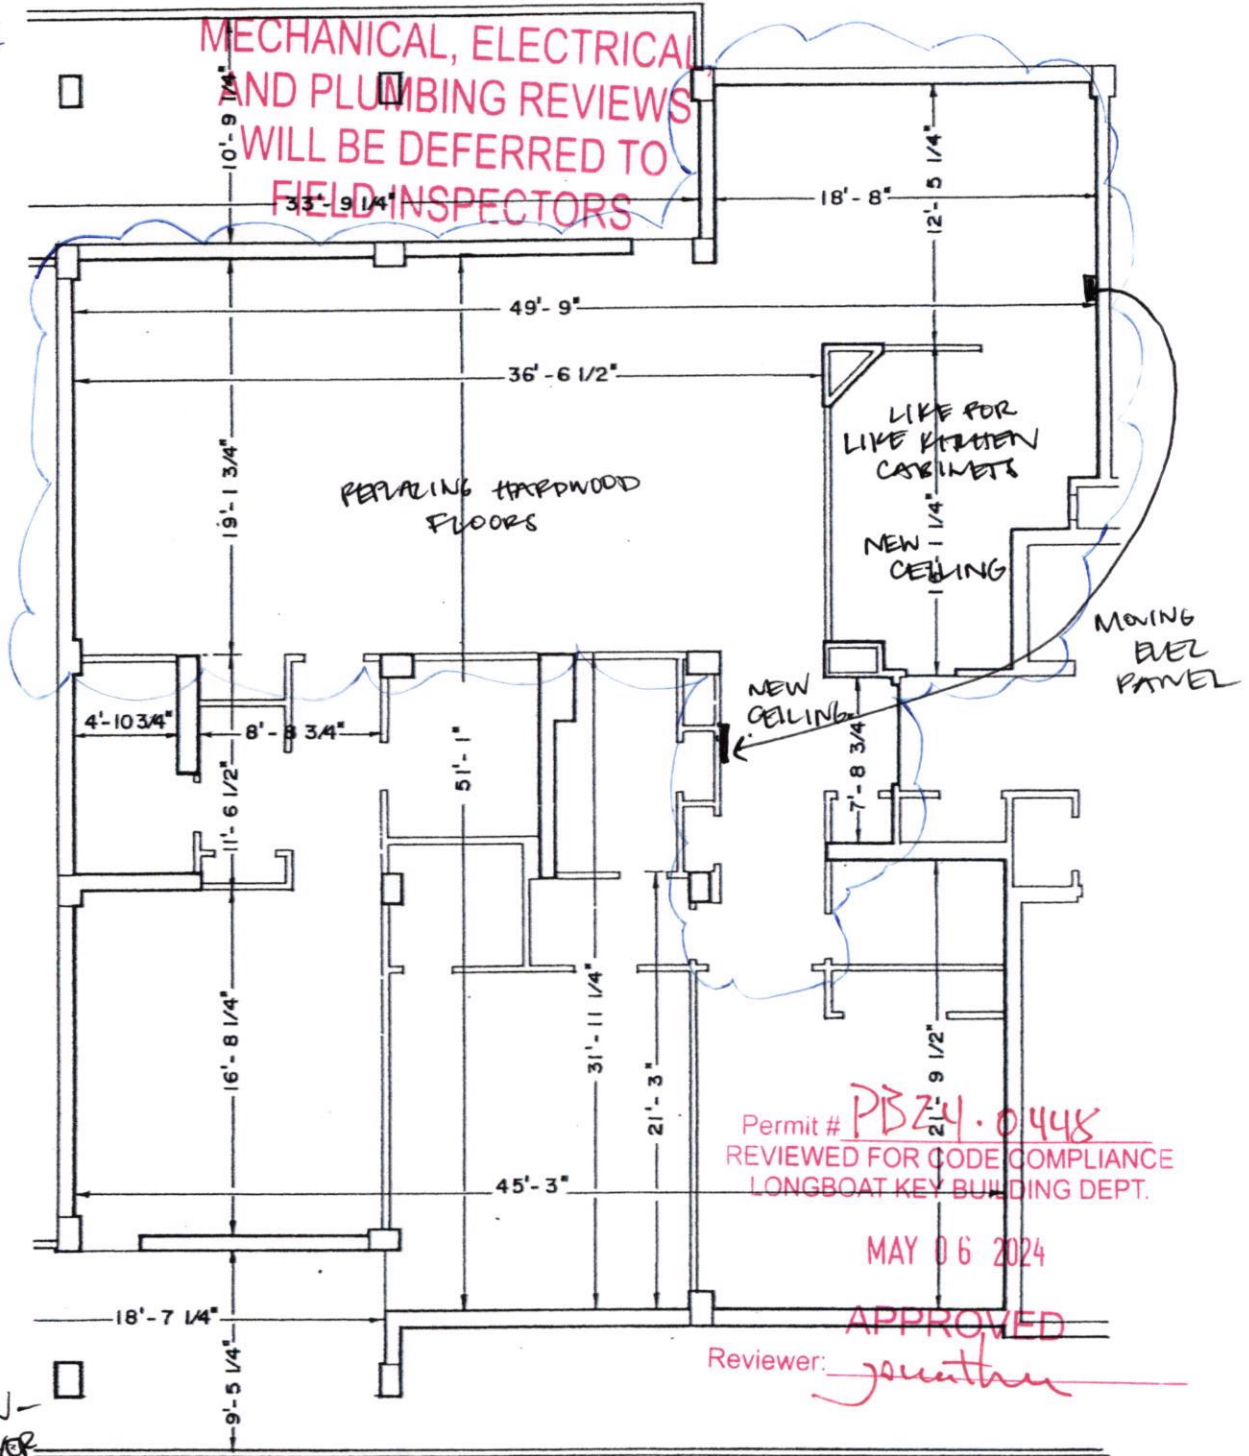

CEILING SECTION - @ KITCHEN TROVER

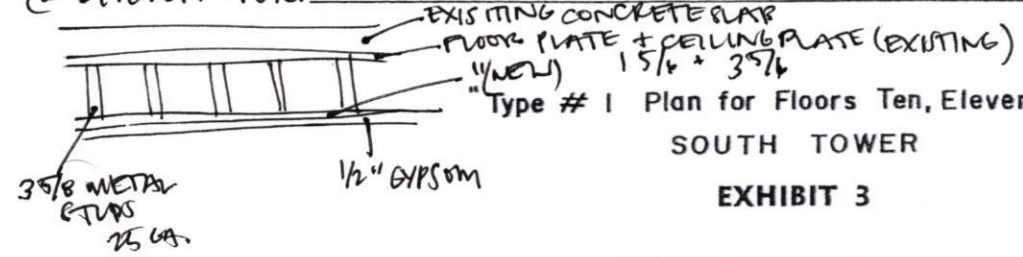

TYPE # 1 Plan for Floors Ten, Eleven, & Twelve
SOUTH TOWER
EXHIBIT 3
BLDG PERMIT PLANS
FILE
Copy of Record

RECEIVED
MAY 01 2024
TOWN OF LONGBOAT KEY
Planning, Zoning & Building
Page 22