


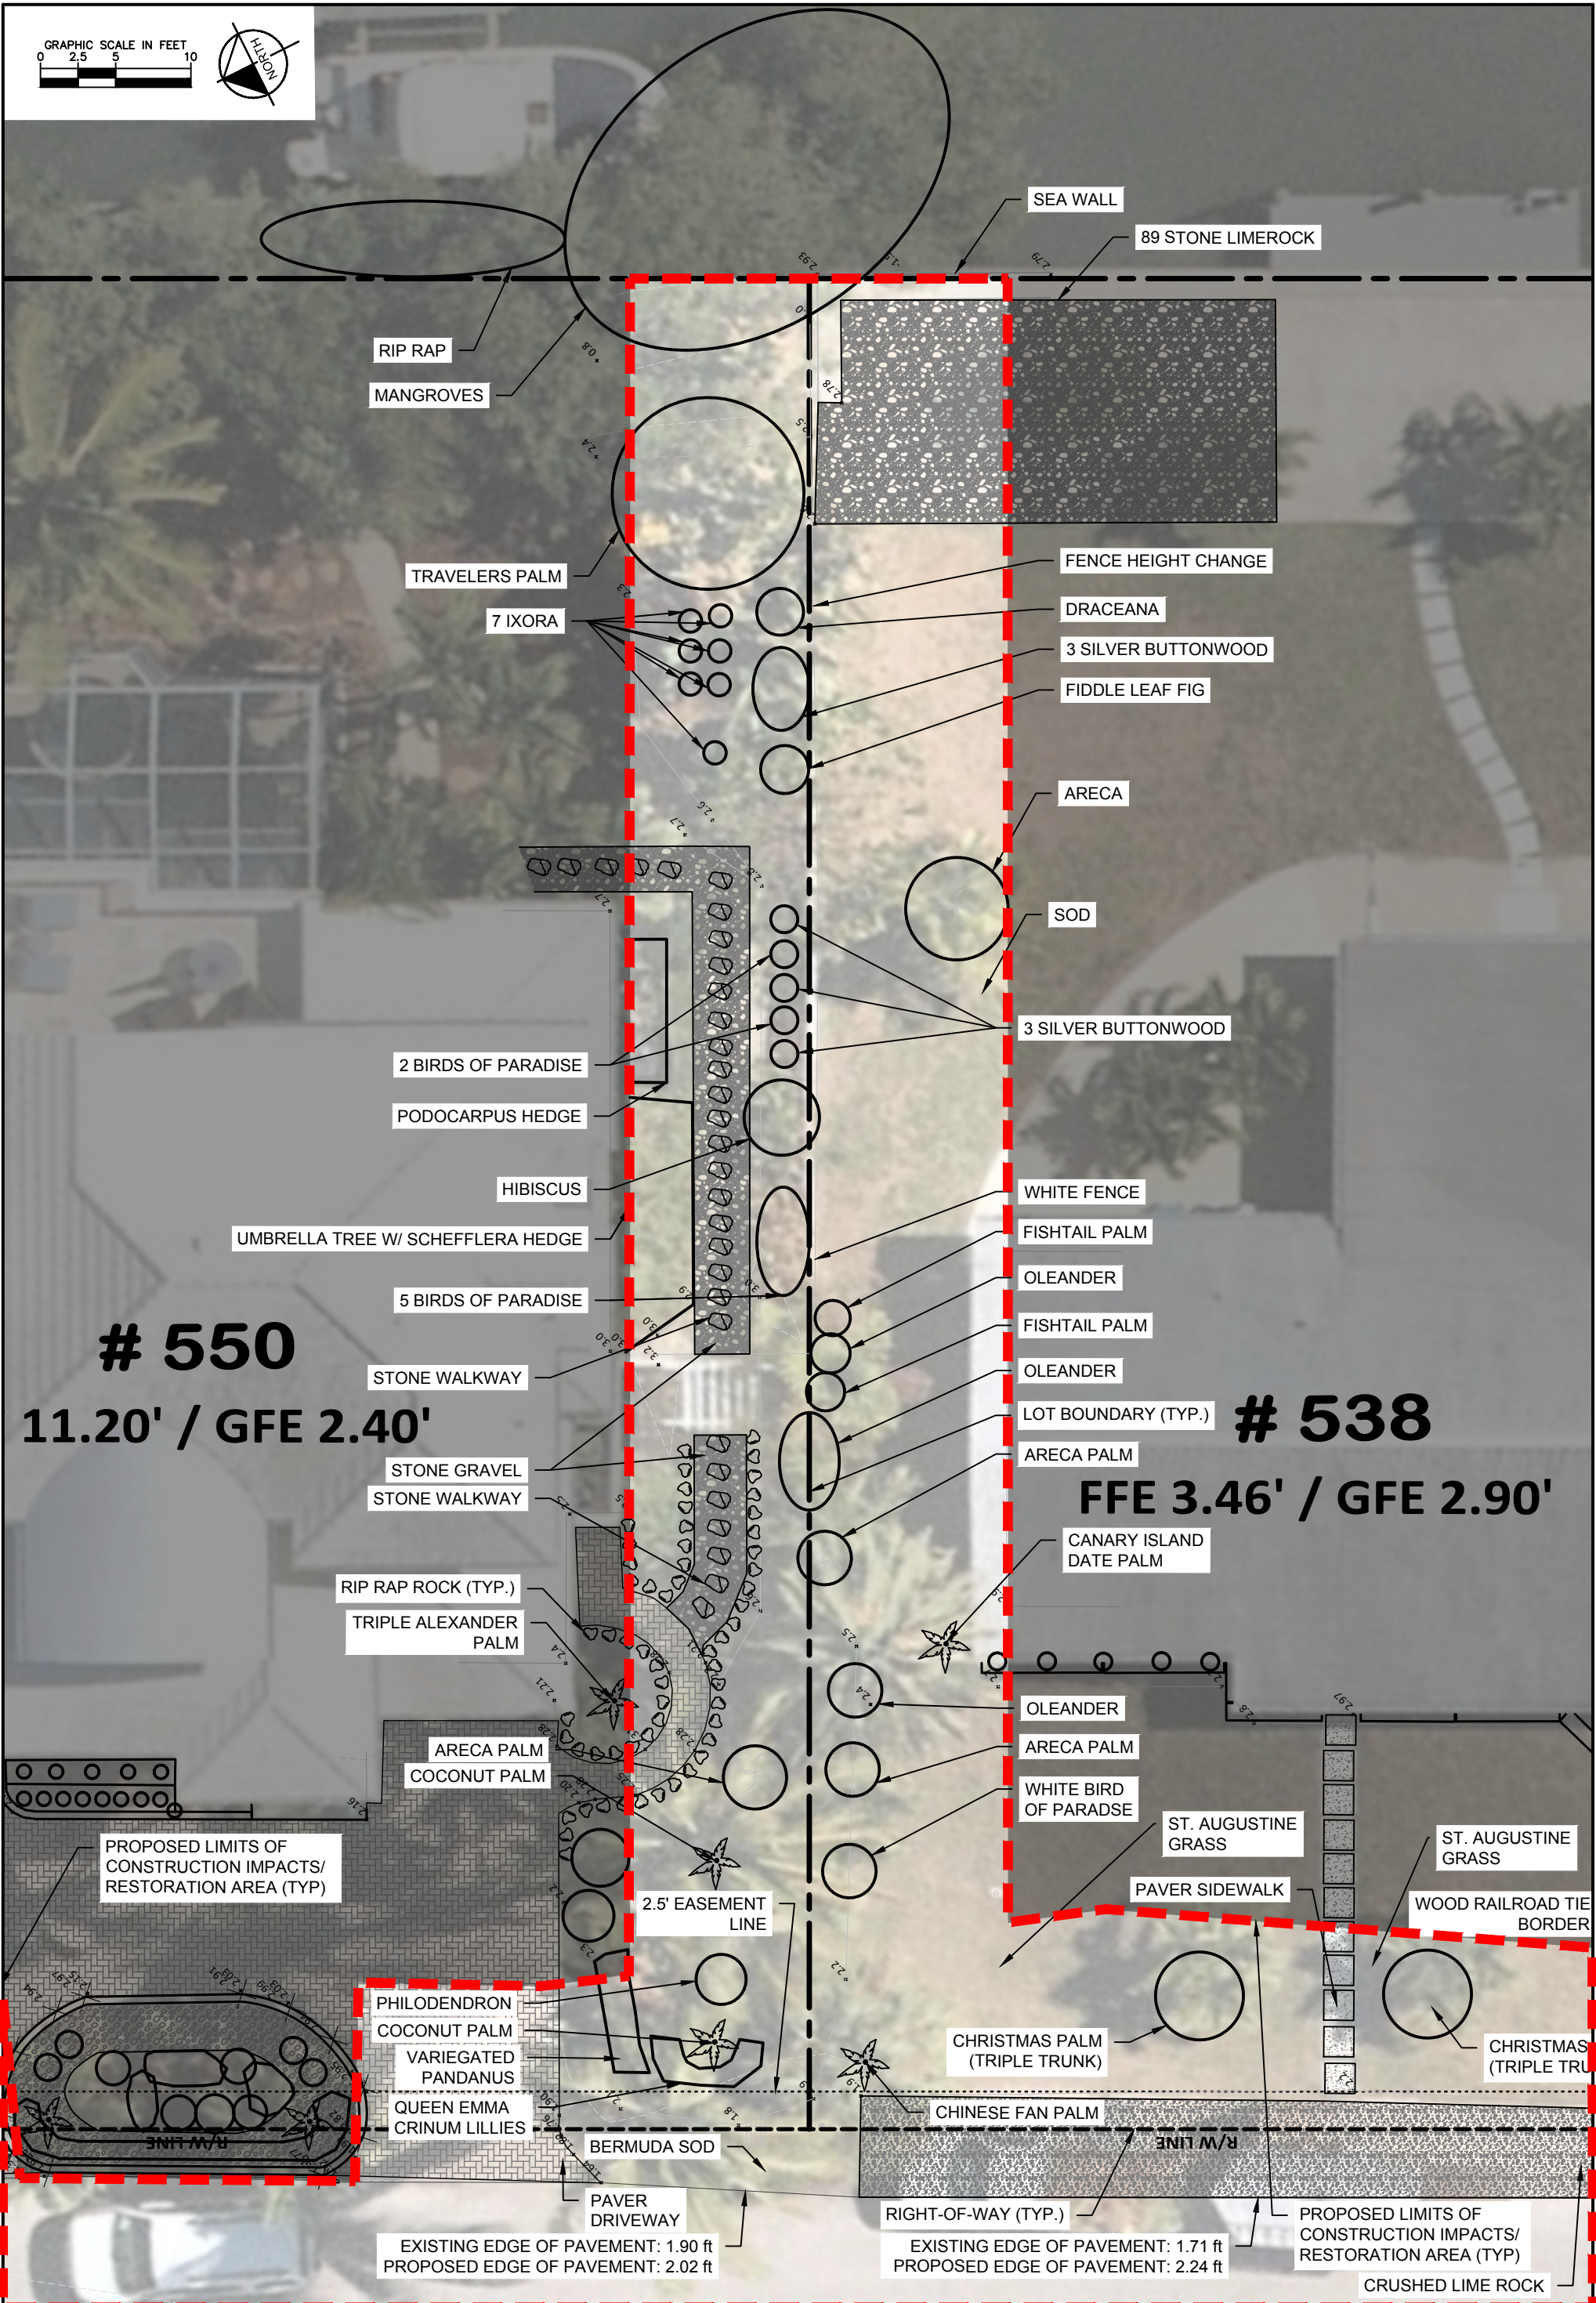

| REVISIONS |             | Kimley»Horn                                                           | TOWN OF LONGBOAT KEY | DRAINAGE EASEMENT<br>BETWEEN #550 AND #538 | SHEET<br>NO.<br><br>L-50 |
|-----------|-------------|-----------------------------------------------------------------------|----------------------|--------------------------------------------|--------------------------|
| DATE      | DESCRIPTION |                                                                       |                      |                                            |                          |
|           |             | 1800 SECOND STREET, SUITE 900<br>SARASOTA, FL 34236<br>(941) 579-7600 | NORTON STREET        |                                            |                          |