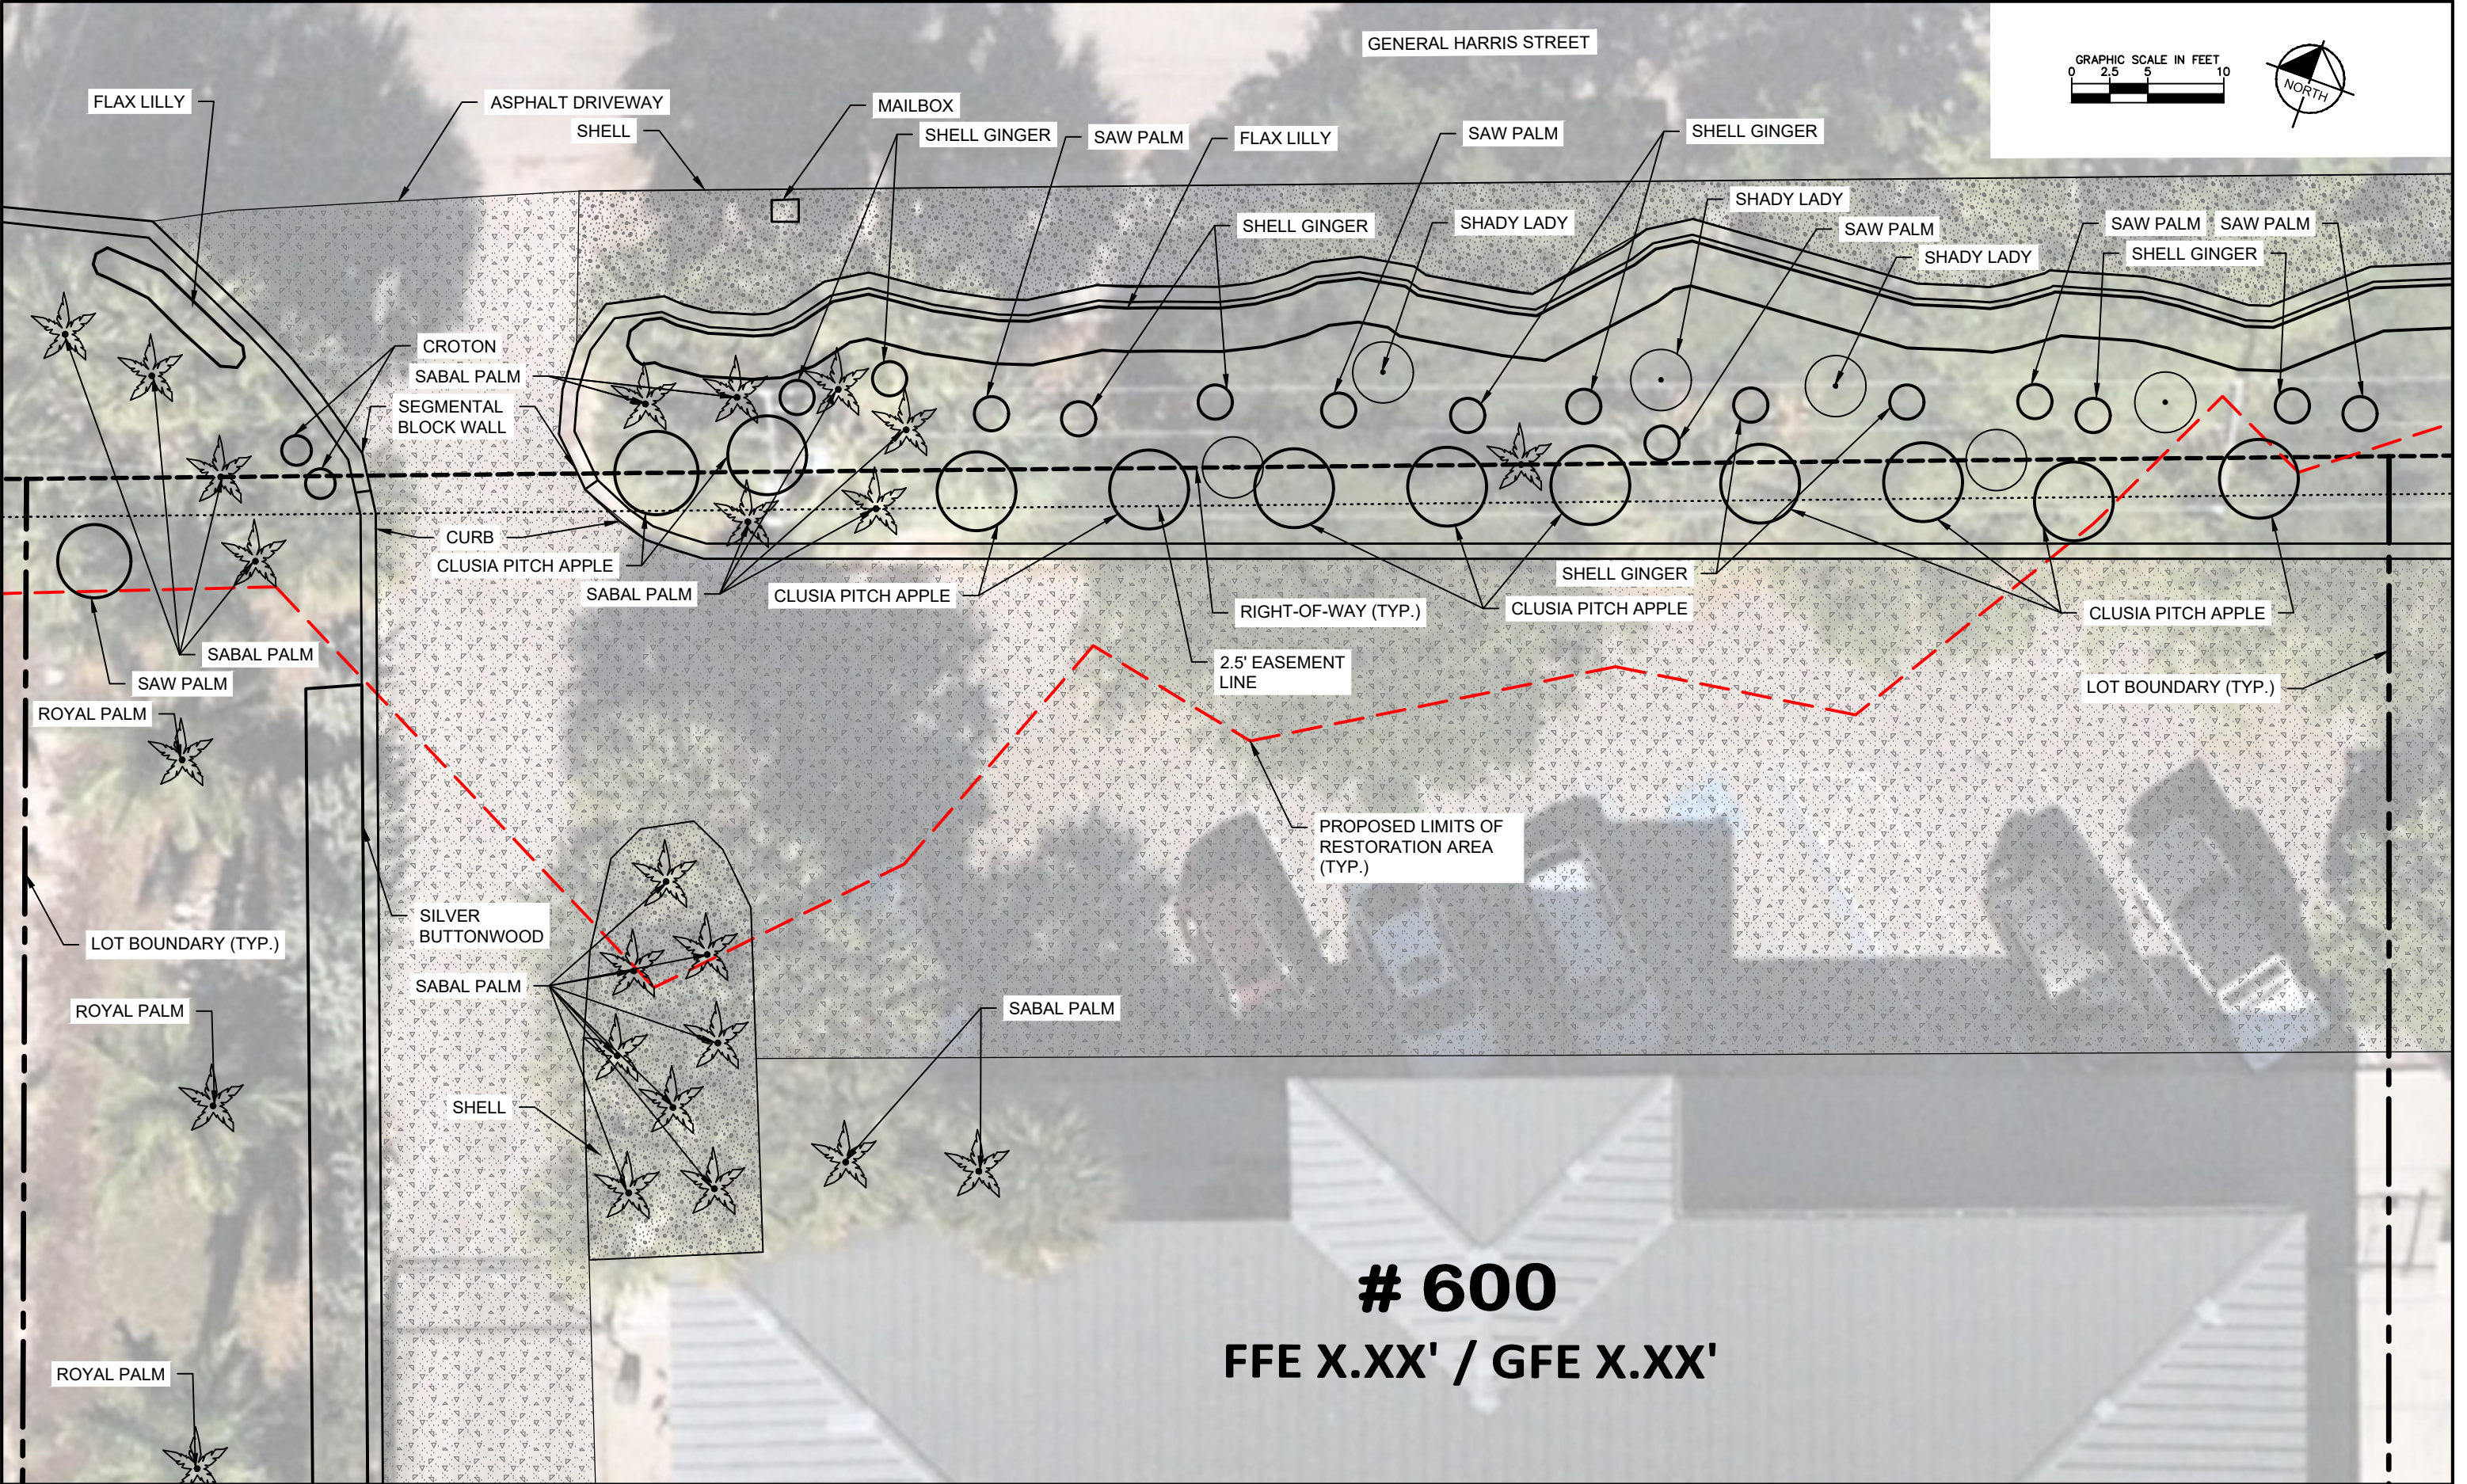


600

FFE X.XX' / GFE X.XX'

REVISIONS				Kimley»Horn	TOWN OF LONGBOAT KEY	EXISTING CONDITIONS PLAN	HOUSE NO. 600
DATE	DESCRIPTION	DATE	DESCRIPTION				
				1800 SECOND STREET, SUITE 900 SARASOTA, FL 34236 (941) 379-7600	NORTON STREET		