



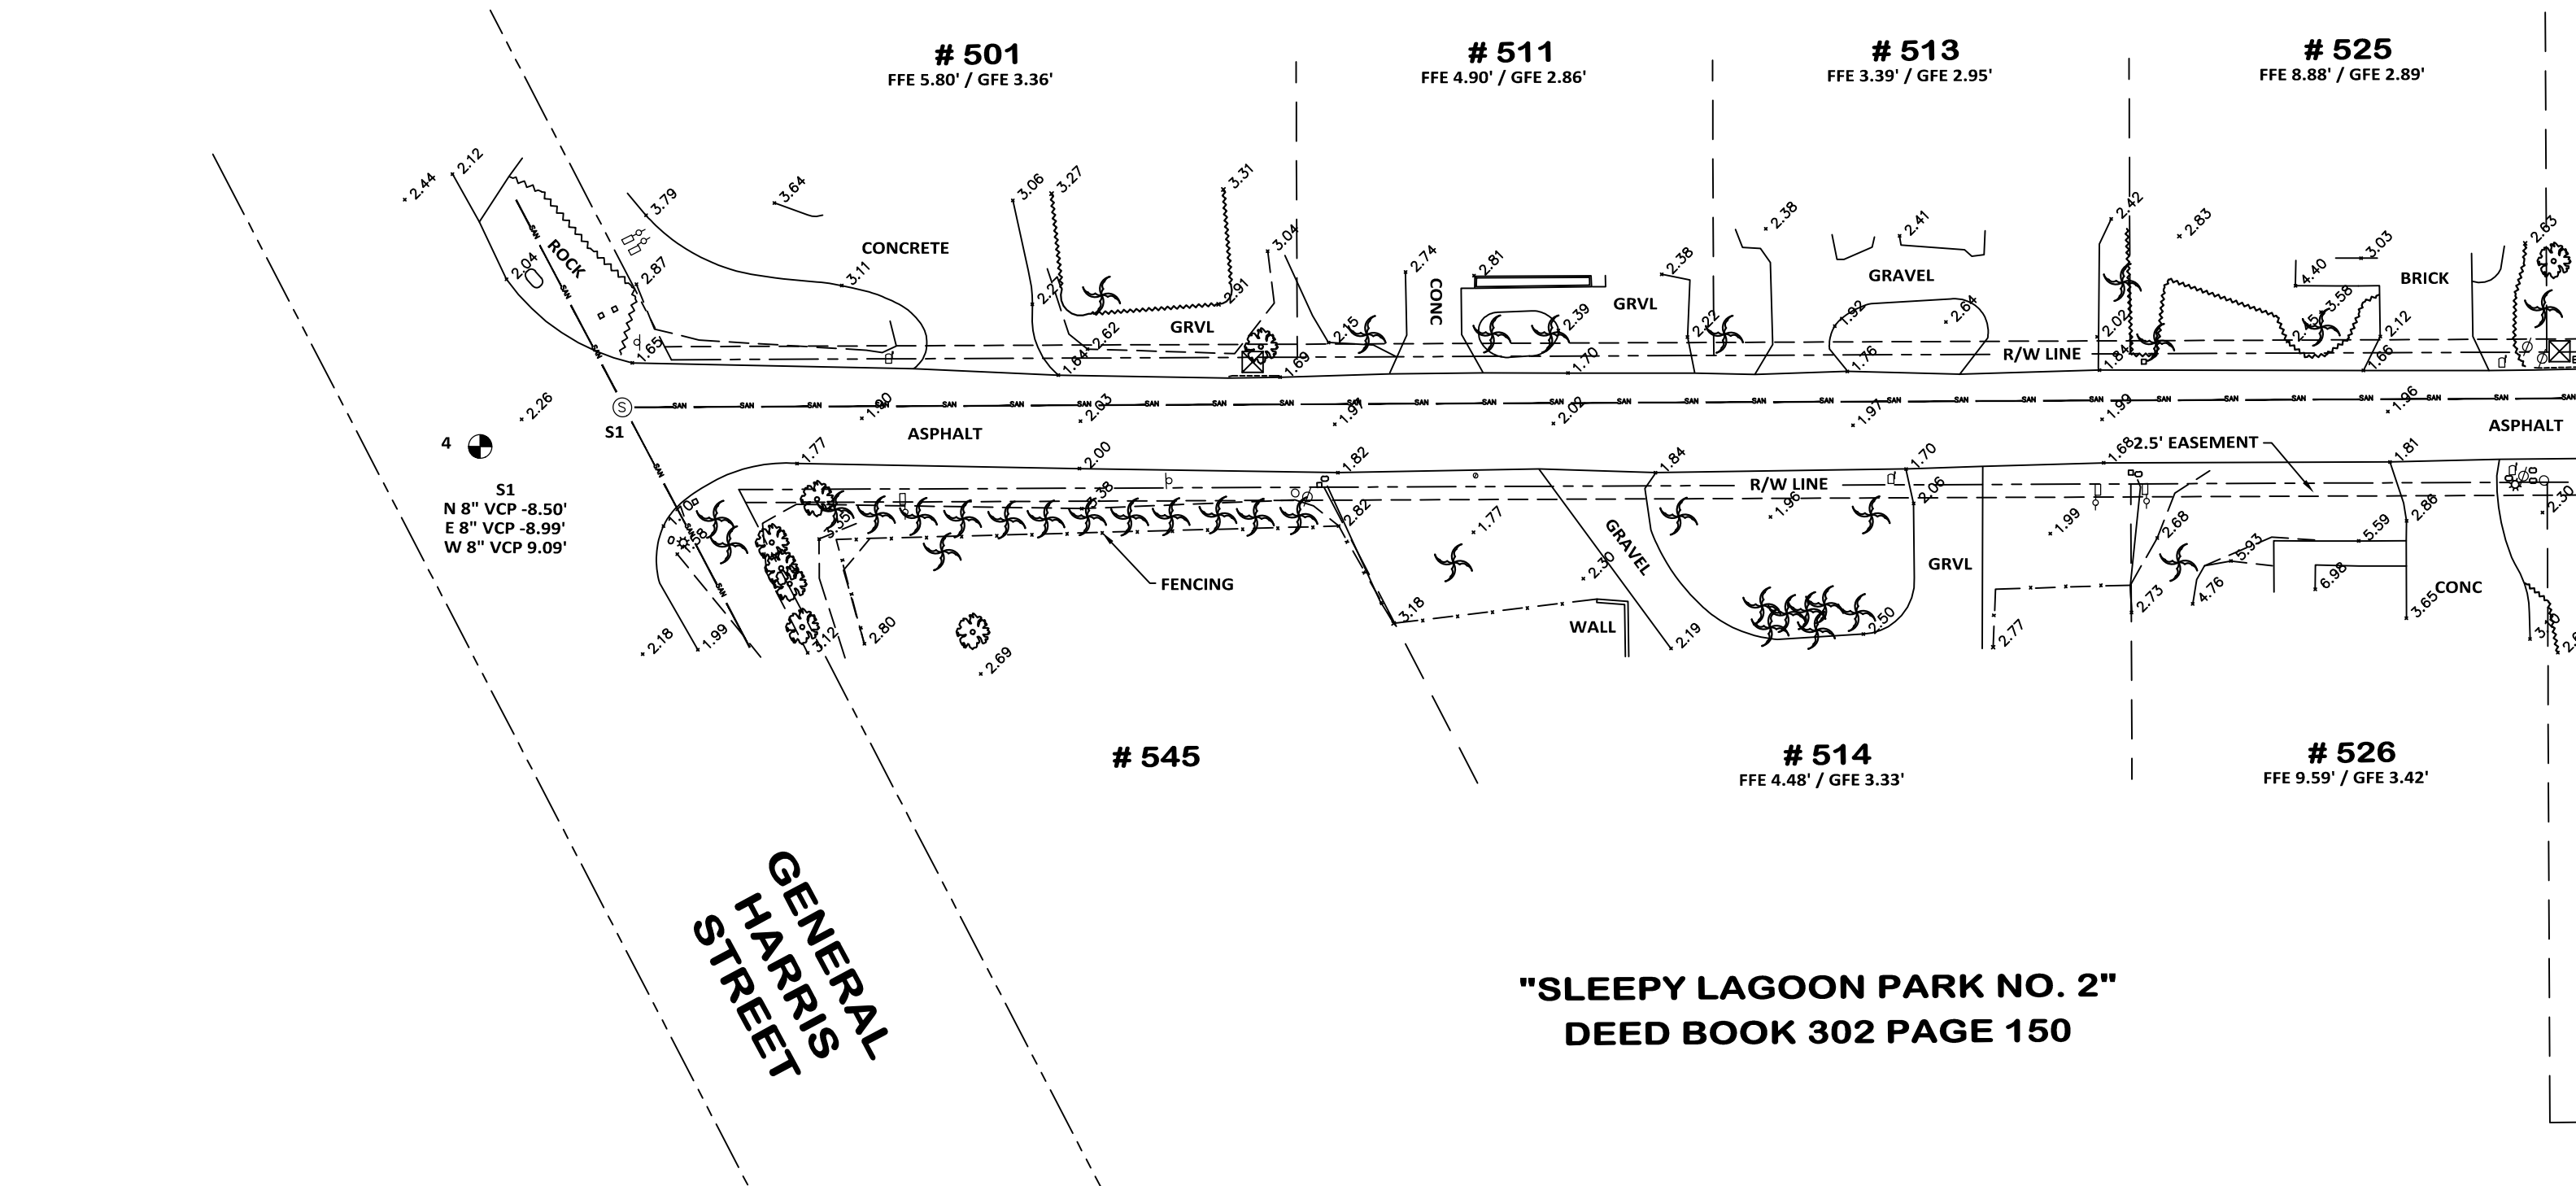
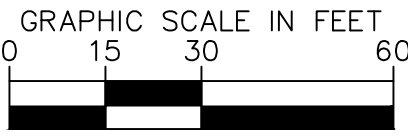
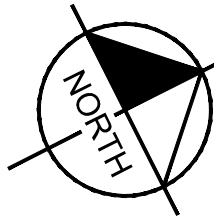
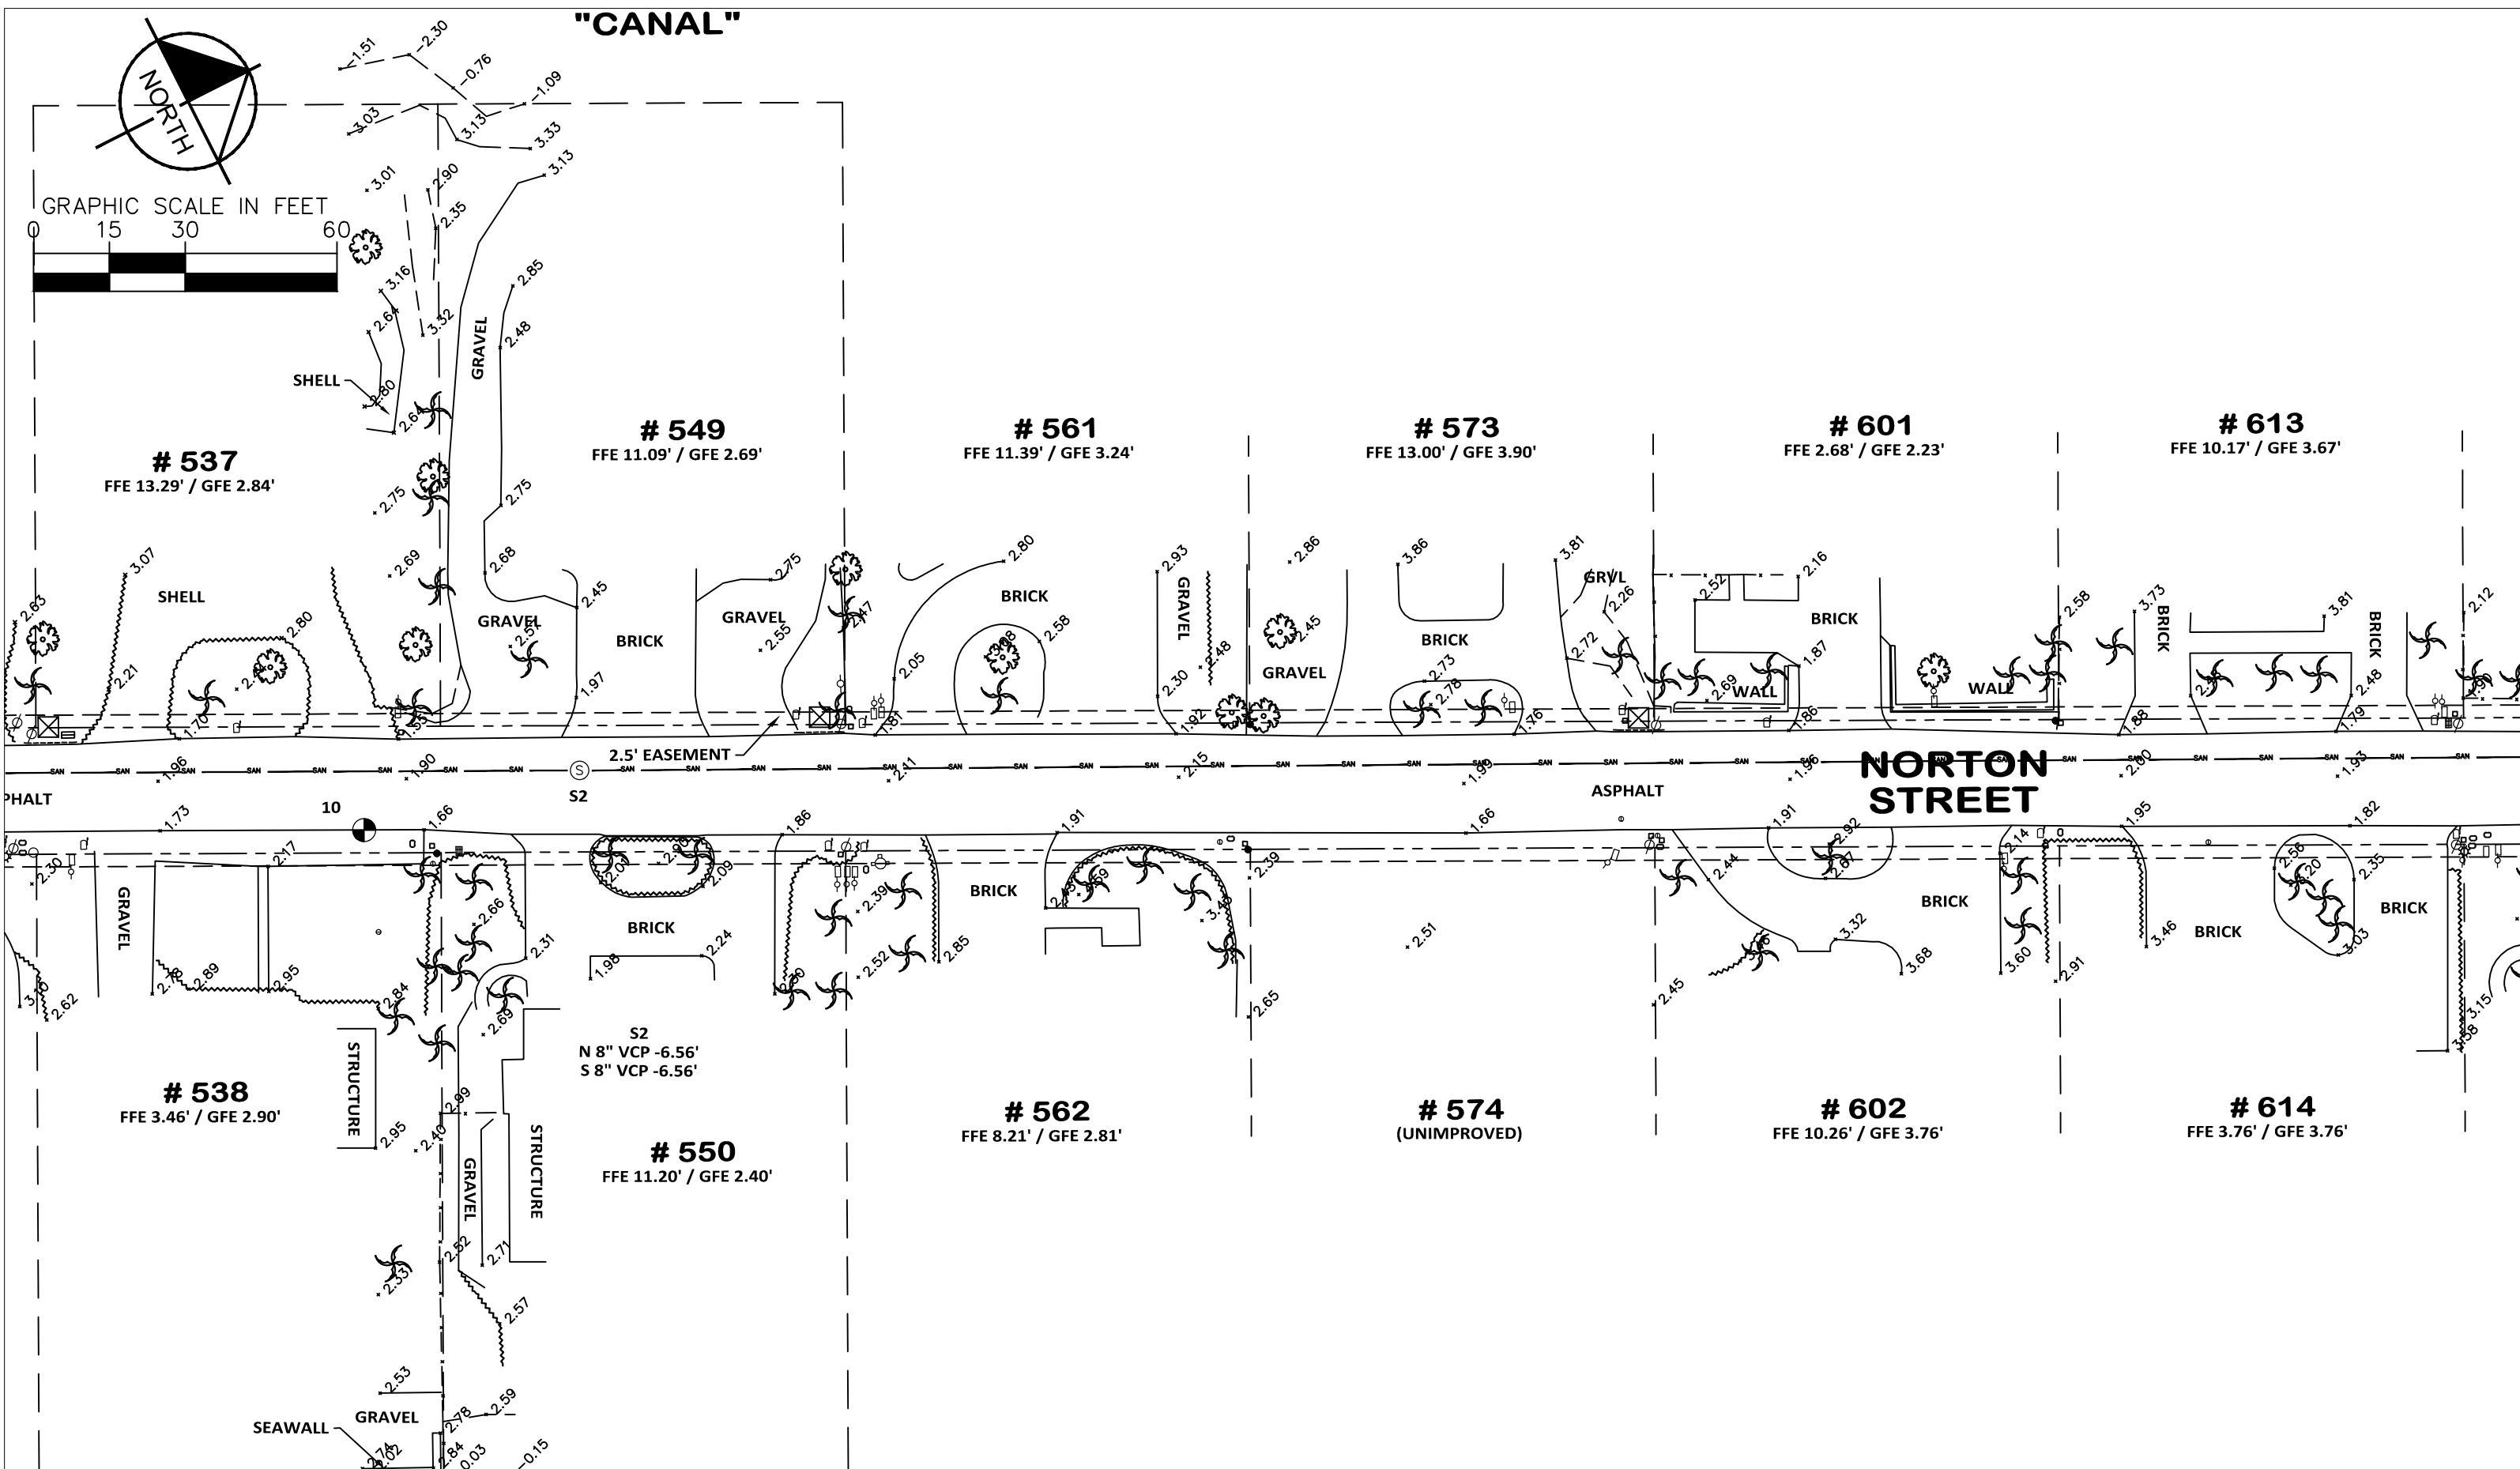


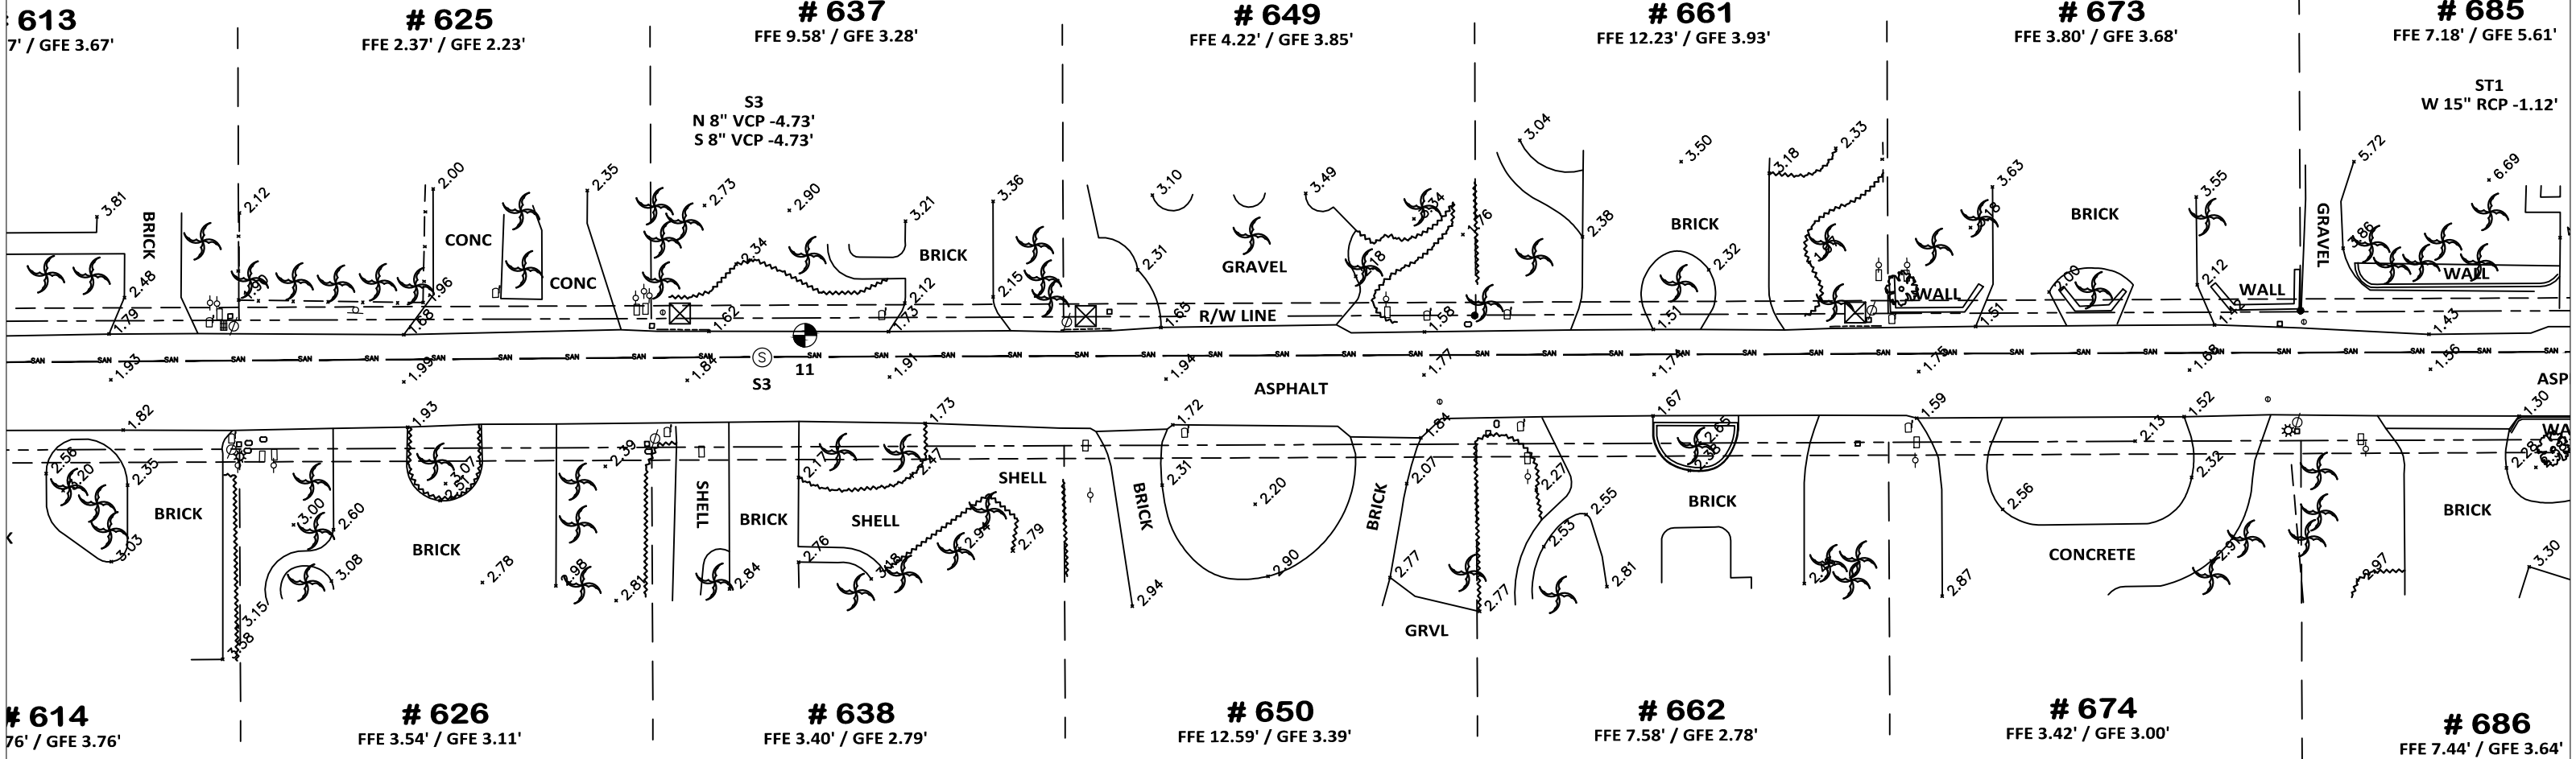

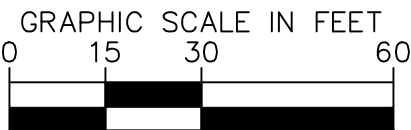

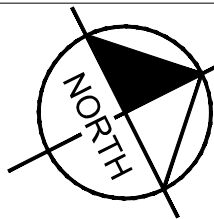

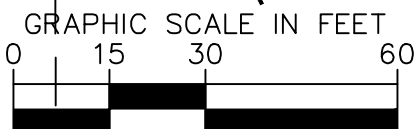

685
FFE 7.18' / GFE 5.61'

ST1
W 15" RCP -1.12'

701
FFE 4.38' / GFE 3.16'

713
FFE 3.72' / GFE 3.20'

725
FFE 13.88' / GFE 5.28'

737
FFE 9.21' / GFE 5.17'

749
FFE 3.97' / GFE 3.53'

**NORTON
STREET**

686
FFE 7.44' / GFE 3.64'

702
FFE 10.00' / GFE 3.94'

714
FFE 3.58' / GFE 3.40'

726
FFE 4.29' / GFE 3.88'

738
FFE 3.05' / GFE 2.63'

750
FFE 4.29' / GFE 3.75'



FFE 3.97' / GFE 3.53'

FFE 6.52' / GFE 4.16'

FFE 10.94' / GFE 4.46'

FFE 4.29' / GFE 3.75'

FFE 11.84' / GFE 3.34'

FFE 3.80' / GFE 3.17'

FFE 11.50' / GFE 3.20'